



PLAT OF SURVEY

LOTS 6, 7, 8, LOTS 33, 34, 35 AND LOTS 37, 38
OF SHORE-WOODS ISLAND SUBDIVISION ON NORTH LAKE,
LOCATED IN THE TOWNSHIP OF SUGAR CREEK, WALWORTH COUNTY, WISCONSIN

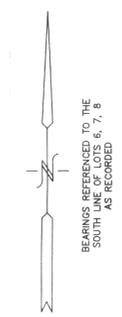

- LEGEND
- - FOUND IRON PIPE
 - ⊙ - FOUND IRON ROD
 - - SET IRON REBAR STAKE
 - ⊕ - POWER POLE
 - () - RECORDED AS

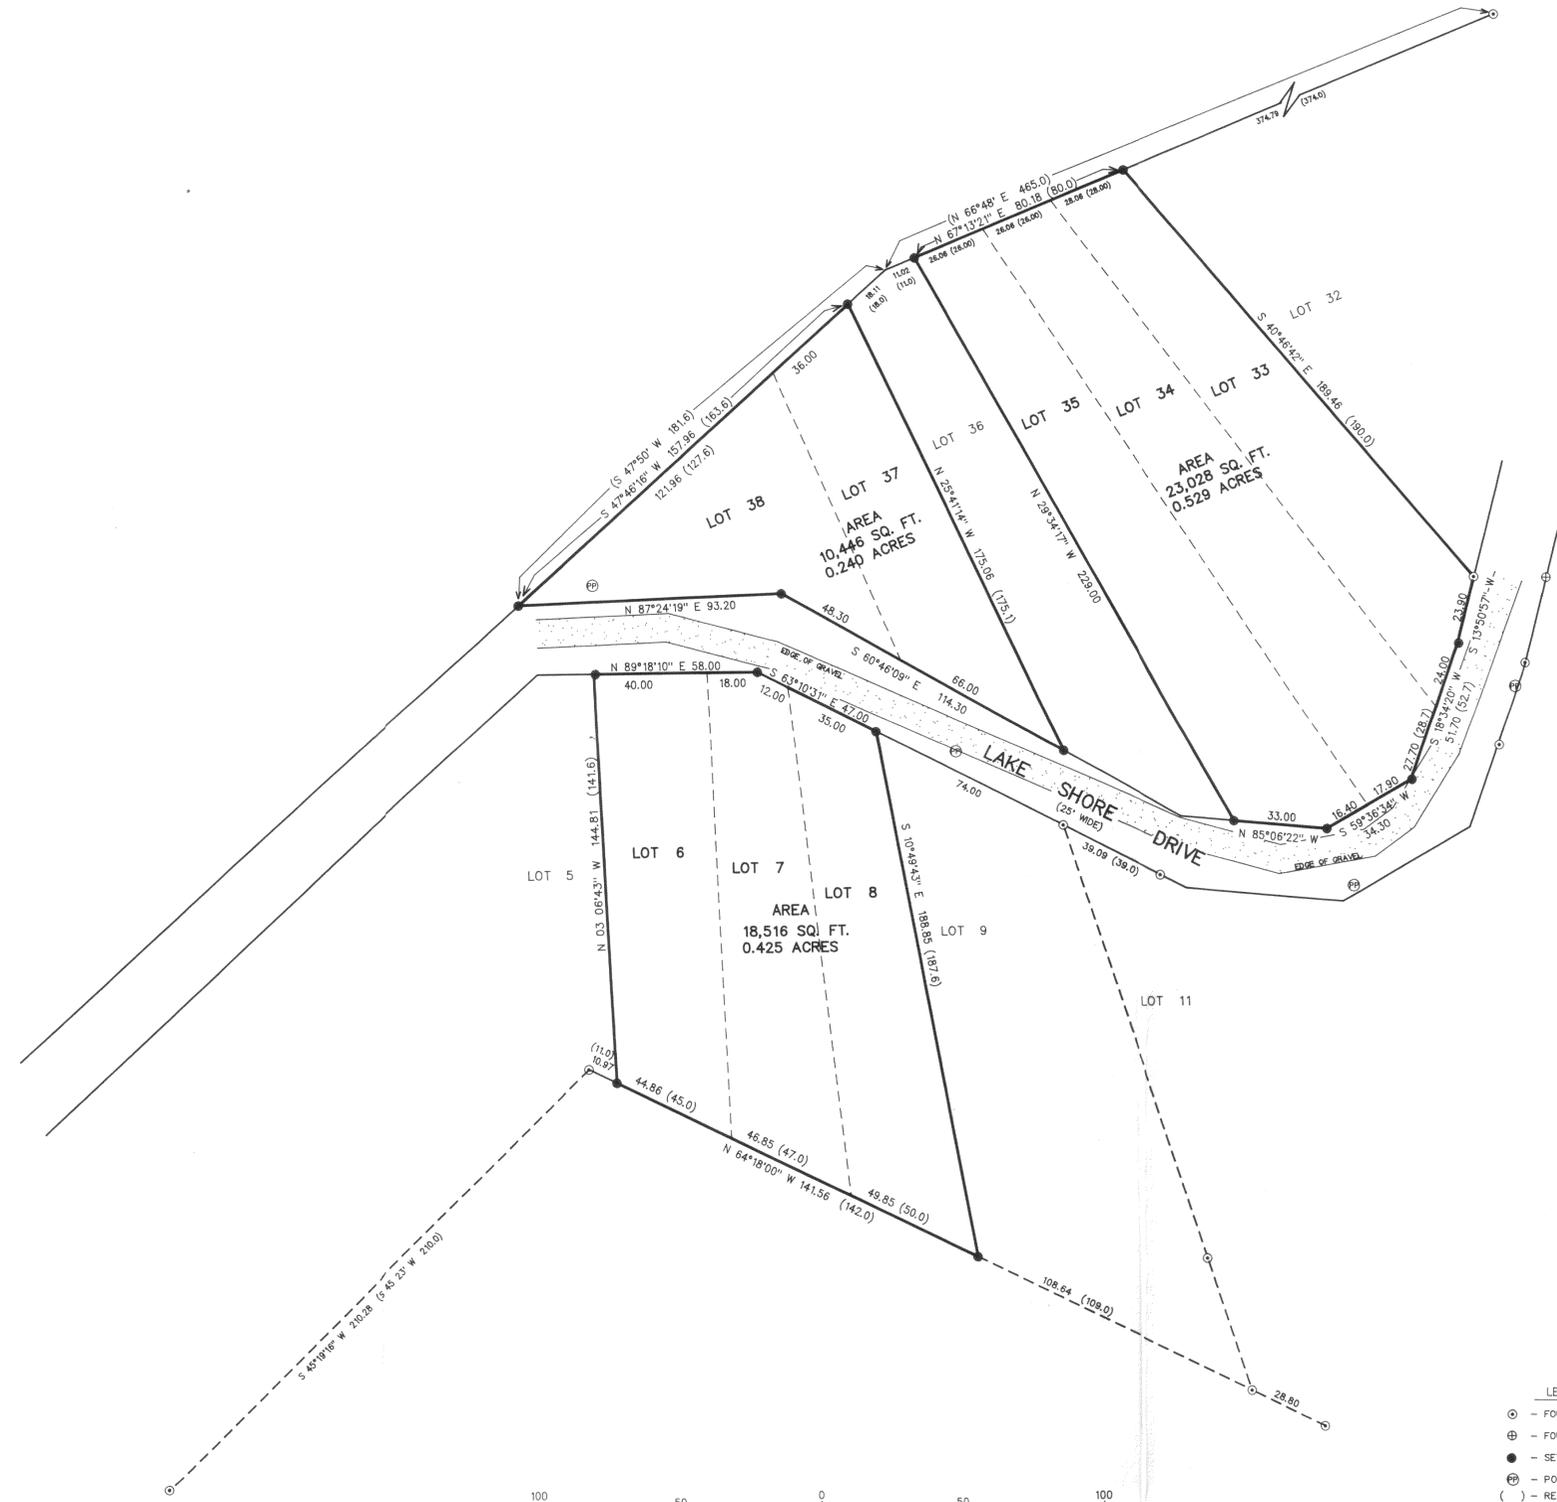

NOTE: COPIES OF THIS MAP TO WHICH THE FOLLOWING CERTIFICATE WILL APPLY ARE BLUE LINE PRINTS SHOWING SURVEYOR'S ORIGINAL SEAL AND SIGNATURE IN BLACK INK. COPIES BY ANY OTHER MEANS MAY HAVE ALTERATIONS WHICH DO NOT REPRESENT THE SURVEYOR'S WORK PRODUCT.

I HEREBY CERTIFY THAT THE ABOVE DESCRIBED PROPERTY HAS BEEN SURVEYED UNDER MY DIRECTION AND THAT THE ABOVE MAP IS A TRUE REPRESENTATION THEREOF AND SHOWS THE SIZE AND LOCATION OF THE PROPERTY AND ITS EXTERIOR BOUNDARIES. THIS SURVEY IS MADE FOR THE USE OF THE PRESENT OWNERS OF THE PROPERTY, AND ALSO THOSE WHO PURCHASE, MORTGAGE, OR GUARANTEE THE TITLE THERETO WITHIN ONE YEAR FROM THE DATE HEREOF.

DATED: 9/29/97

Peter S. Gordon
PETER S. GORDON R.L.S. 2101



BOUNDARY SURVEY

WORK ORDERED BY:
FRED YOSS
1118 WINSTON DRIVE
MADISON, WISCONSIN 53711

FARRIS, HANSEN & ASSOCIATES, INC.
Engineering, Architecture, Surveying
7 Ridgway Court P.O. Box 437
ELKHORN, WISCONSIN 53121
Office: (414) 723-2098
Fax: (414) 723-5886

REVISIONS

PROJECT NO.
4838

DATE
SEPT. 29, 1997

SHEET NO.
1 OF 1

316-959
CSI-3
CSI-18
CSI-20