

PLAT OF SURVEY

LOTS 13 - 16 INCLUSIVE OF BLOCK 108 OF LAKE WANDAWEGA SUBDIVISION, LOCATED IN THE SOUTHWEST 1/4 OF SECTION 1, TOWN 3 NORTH, RANGE 16 EAST, TOWN OF SUGAR CREEK, WALWORTH COUNTY, WISCONSIN.


ORDERED BY: AMERICAN DREAM BUILDERS
1439A LILLY LANE
DELAVAN, WI. 53115

OWNER: GARY DUNHAM
C/O CINDY PADDOCK
115 GENEVA ST.
LAKE GENEVA, WI. 53147


NOTE:

EASEMENT CREATED JULY 31ST 1997 BETWEEN DAZE, L.L.C. AND PETE AND ANNETTE BEILKE FOR THE PURPOSE OF MAINTAINING THE STONE WALL AND SIDEWALK BETWEEN PROPERTIES. EASEMENT RECORDED IN VOL. 649 P. 8719 AS DOC. NO. 364777.

WOOD STAKES HAVE BEEN PLACED AT BUILDING CORNERS. BUILDER IS TO VERIFY DIMENSIONS WHICH HAVE BEEN ROUNDED TO THE NEAREST TENTH OF A FOOT TO INSURE PROPER PLAN INTERPRETATION AND CONTACT THIS OFFICE IMMEDIATELY IF ANY DISCREPANCY EXISTS.

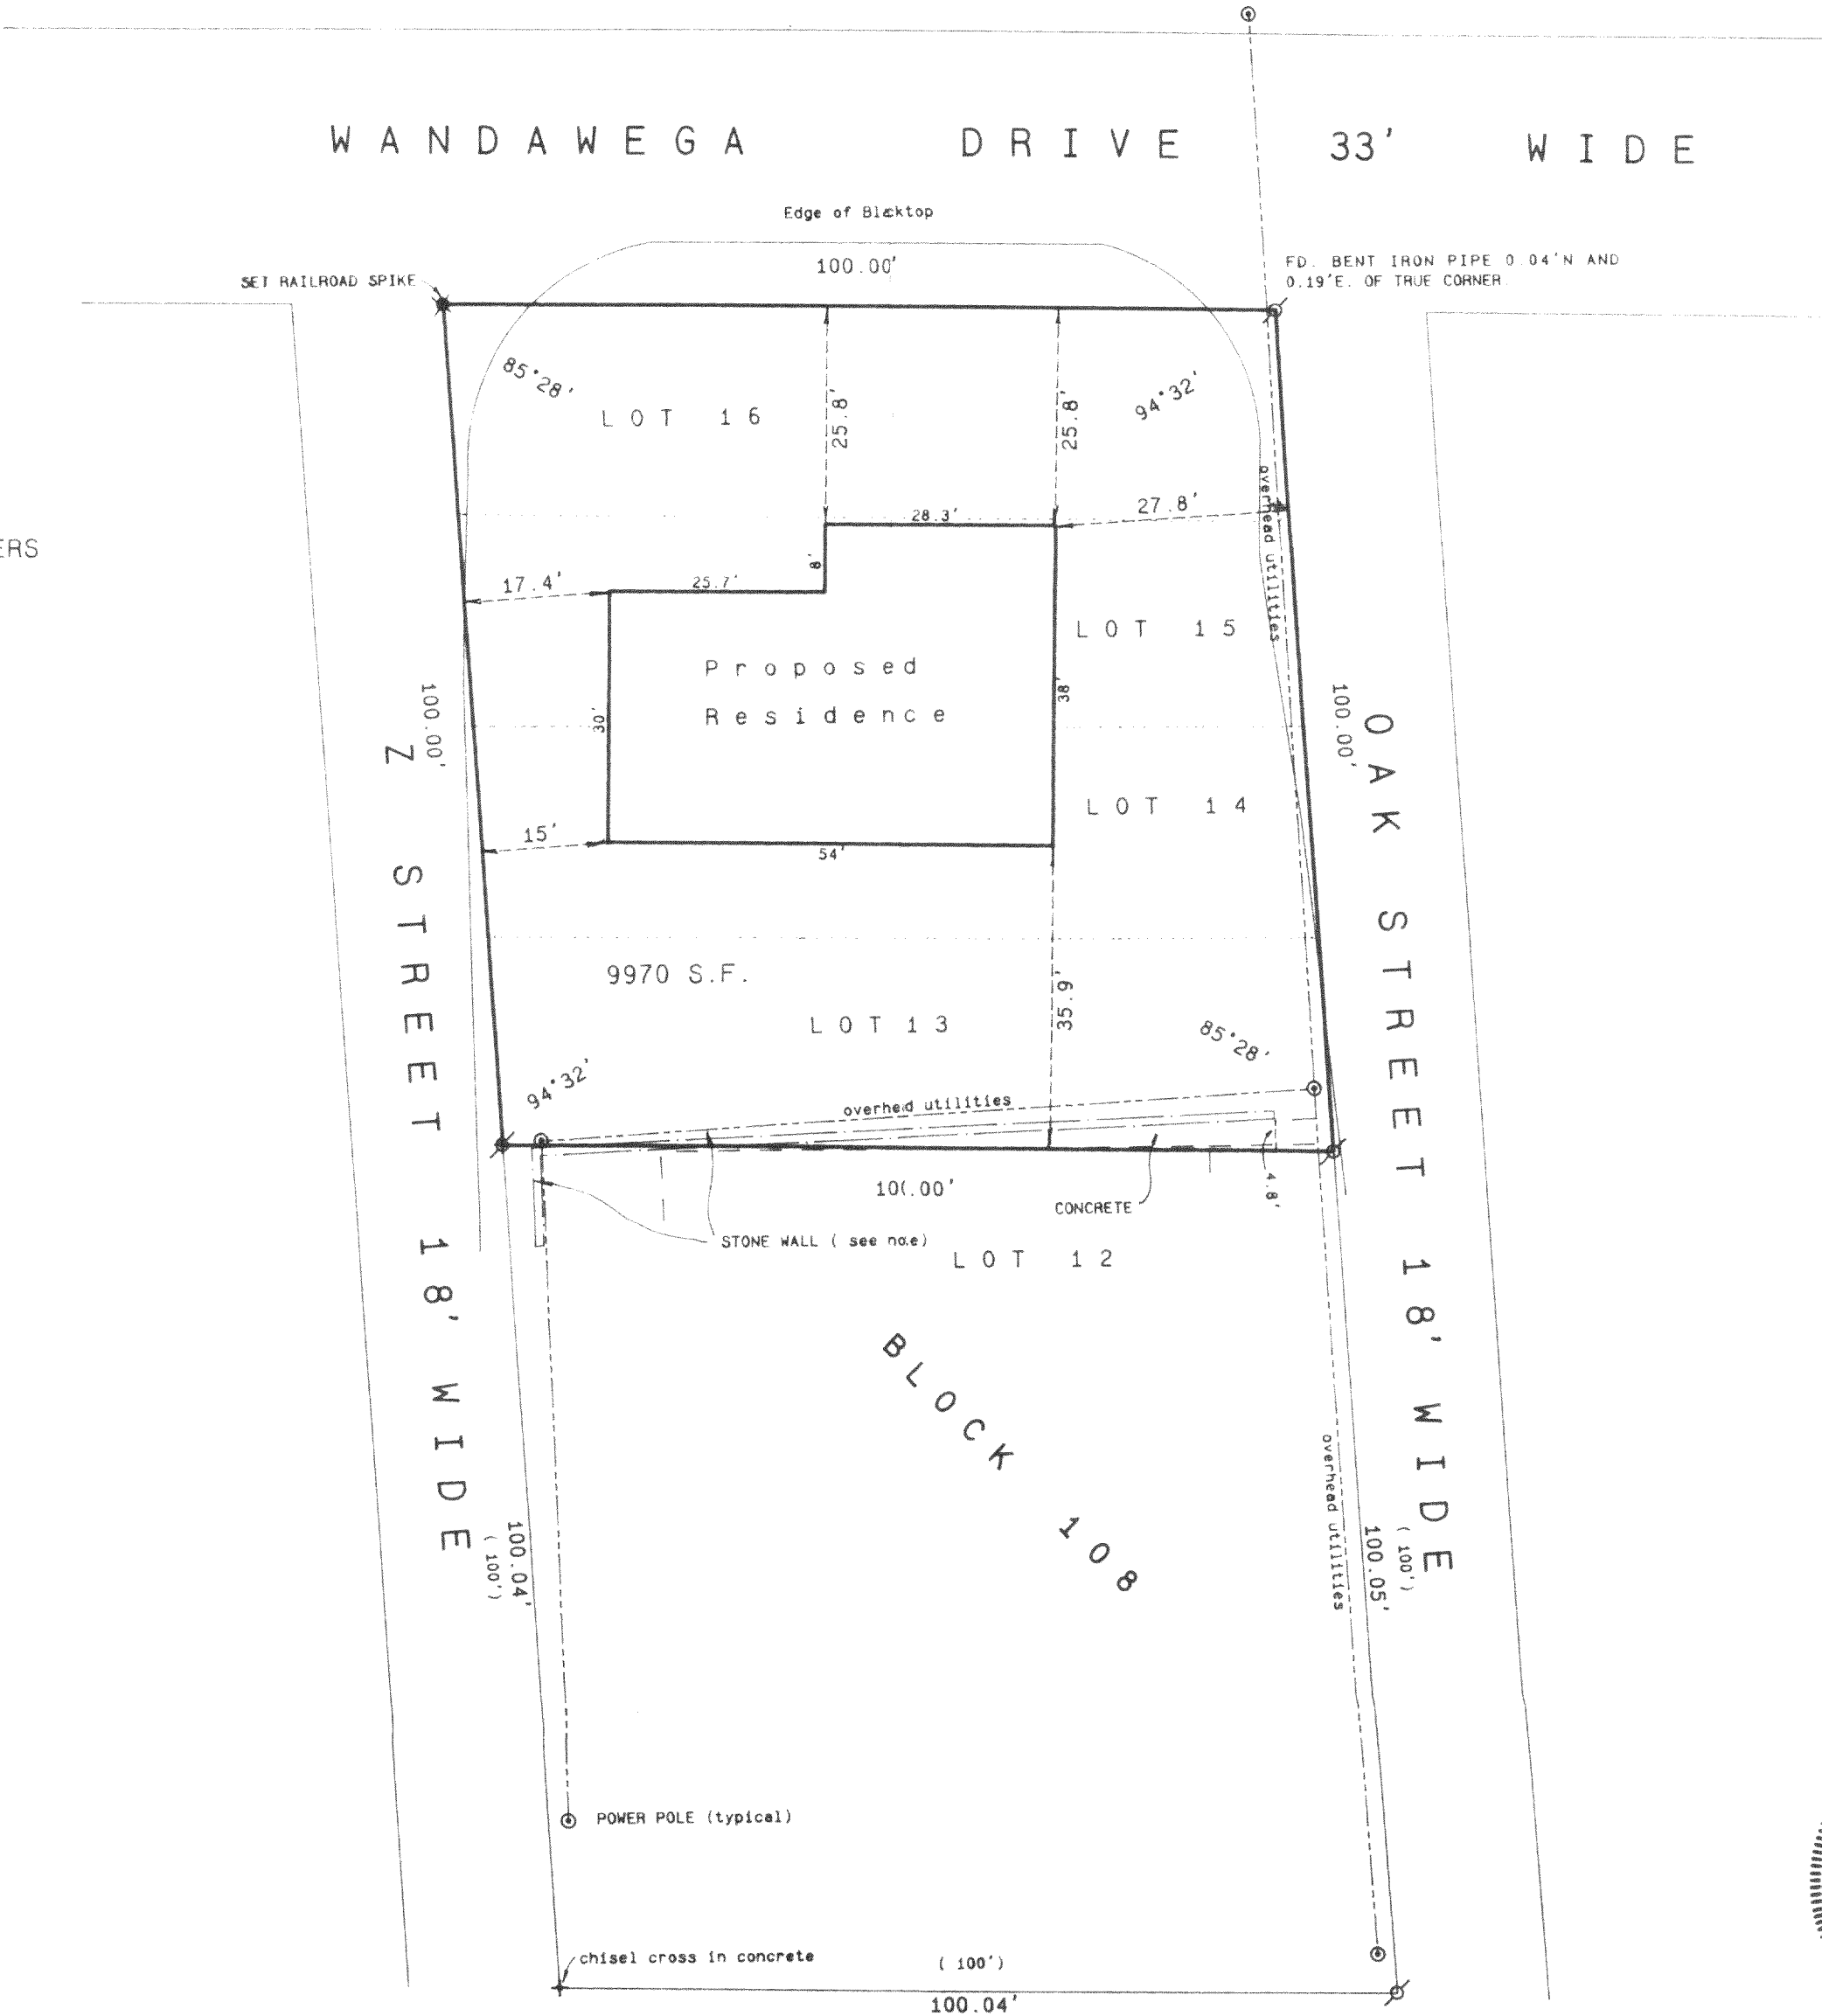

- Legend
- FOUND IRON PIPE
 - FOUND IRON ROD
 - FOUND BRASS CAPPED MONUMENT
 - FOUND CONCRETE MONUMENT
 - CHISEL CUT IN CONCRETE
 - SET IRON ROD, 24" LONG, WEIGHING 1.5 LBS., LINEAL FT., 3/4" DIA.
 - SET IRON ROD, 30" LONG, WEIGHING 4.5 LBS., LINEAL FT., 1-11/16" DIA.
 - RECORDED AS DIMENSION
 - EXISTING FENCE

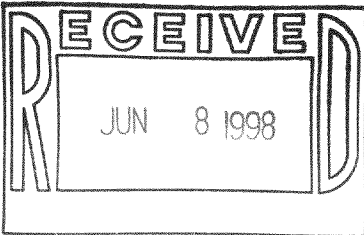

SCALE: 1" = 20 FEET



"I hereby certify that the above described property has been surveyed by me or under my direction and that the above map is a true representation thereof and shows the size and location of the property, its exterior boundaries, the location of all visible structures and dimensions of all principal buildings thereon, boundary fences, apparent easements, roadways and visible encroachments, if any."

"This survey is made for the use of the present owners of the property, and also those who purchase, mortgage, or guarantee the title thereto within one year from date hereof."

Kenneth B. Abernathy, Jr.
KENNETH B. ABERNATHY, JR.
WISCONSIN REGISTERED LAND SURVEYOR,
S-1594

Date: MAY 27, 1998 Job No. 98515