

LAND-MARK SURVEYING

Mark L. Miritz

Wisconsin Professional Land Surveyor S-2582

N9330 Knuteson Drive
Whitewater, WI 53190
Phone: (262) 495-3284
MARKMIRITZ@

LAND-MARKSURVEYING.COM



PLAT OF SURVEY

LEGAL DESCRIPTION

LOT 46, SUGAR CREEK PRESERVE

**LOCATED IN THE NORTHWEST 1/4 OF THE SOUTHEAST 1/4, SECTION 14,
TOWNSHIP 3 NORTH, RANGE 17 EAST, IN THE TOWN OF LAFAYETTE,
WALWORTH COUNTY, WISCONSIN**

**OWNER: JAMES SEMRAD AND JENNIFER SEMRAD
10735 TEAL TR.
RICHMOND, IL. 60071**

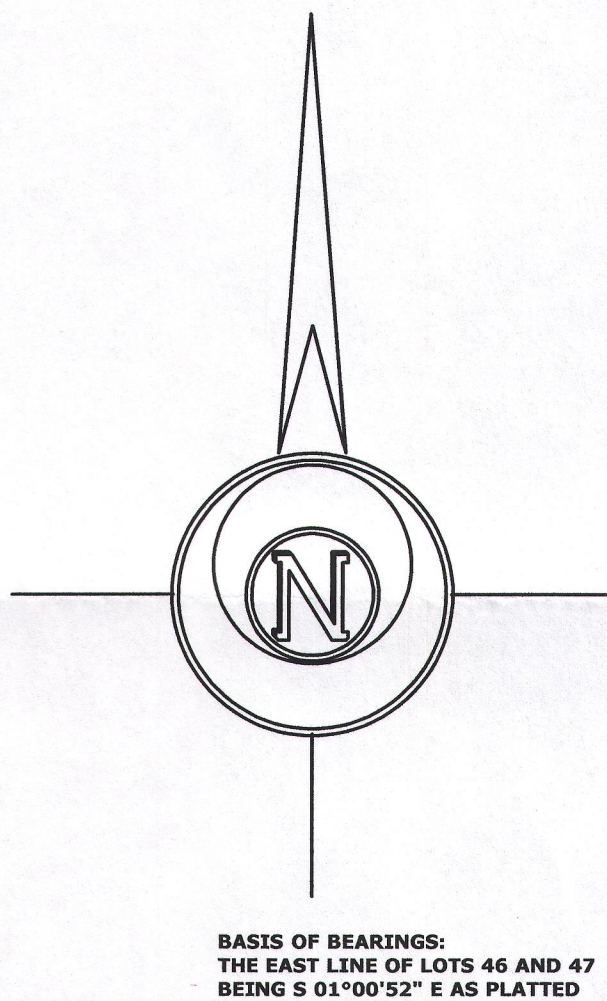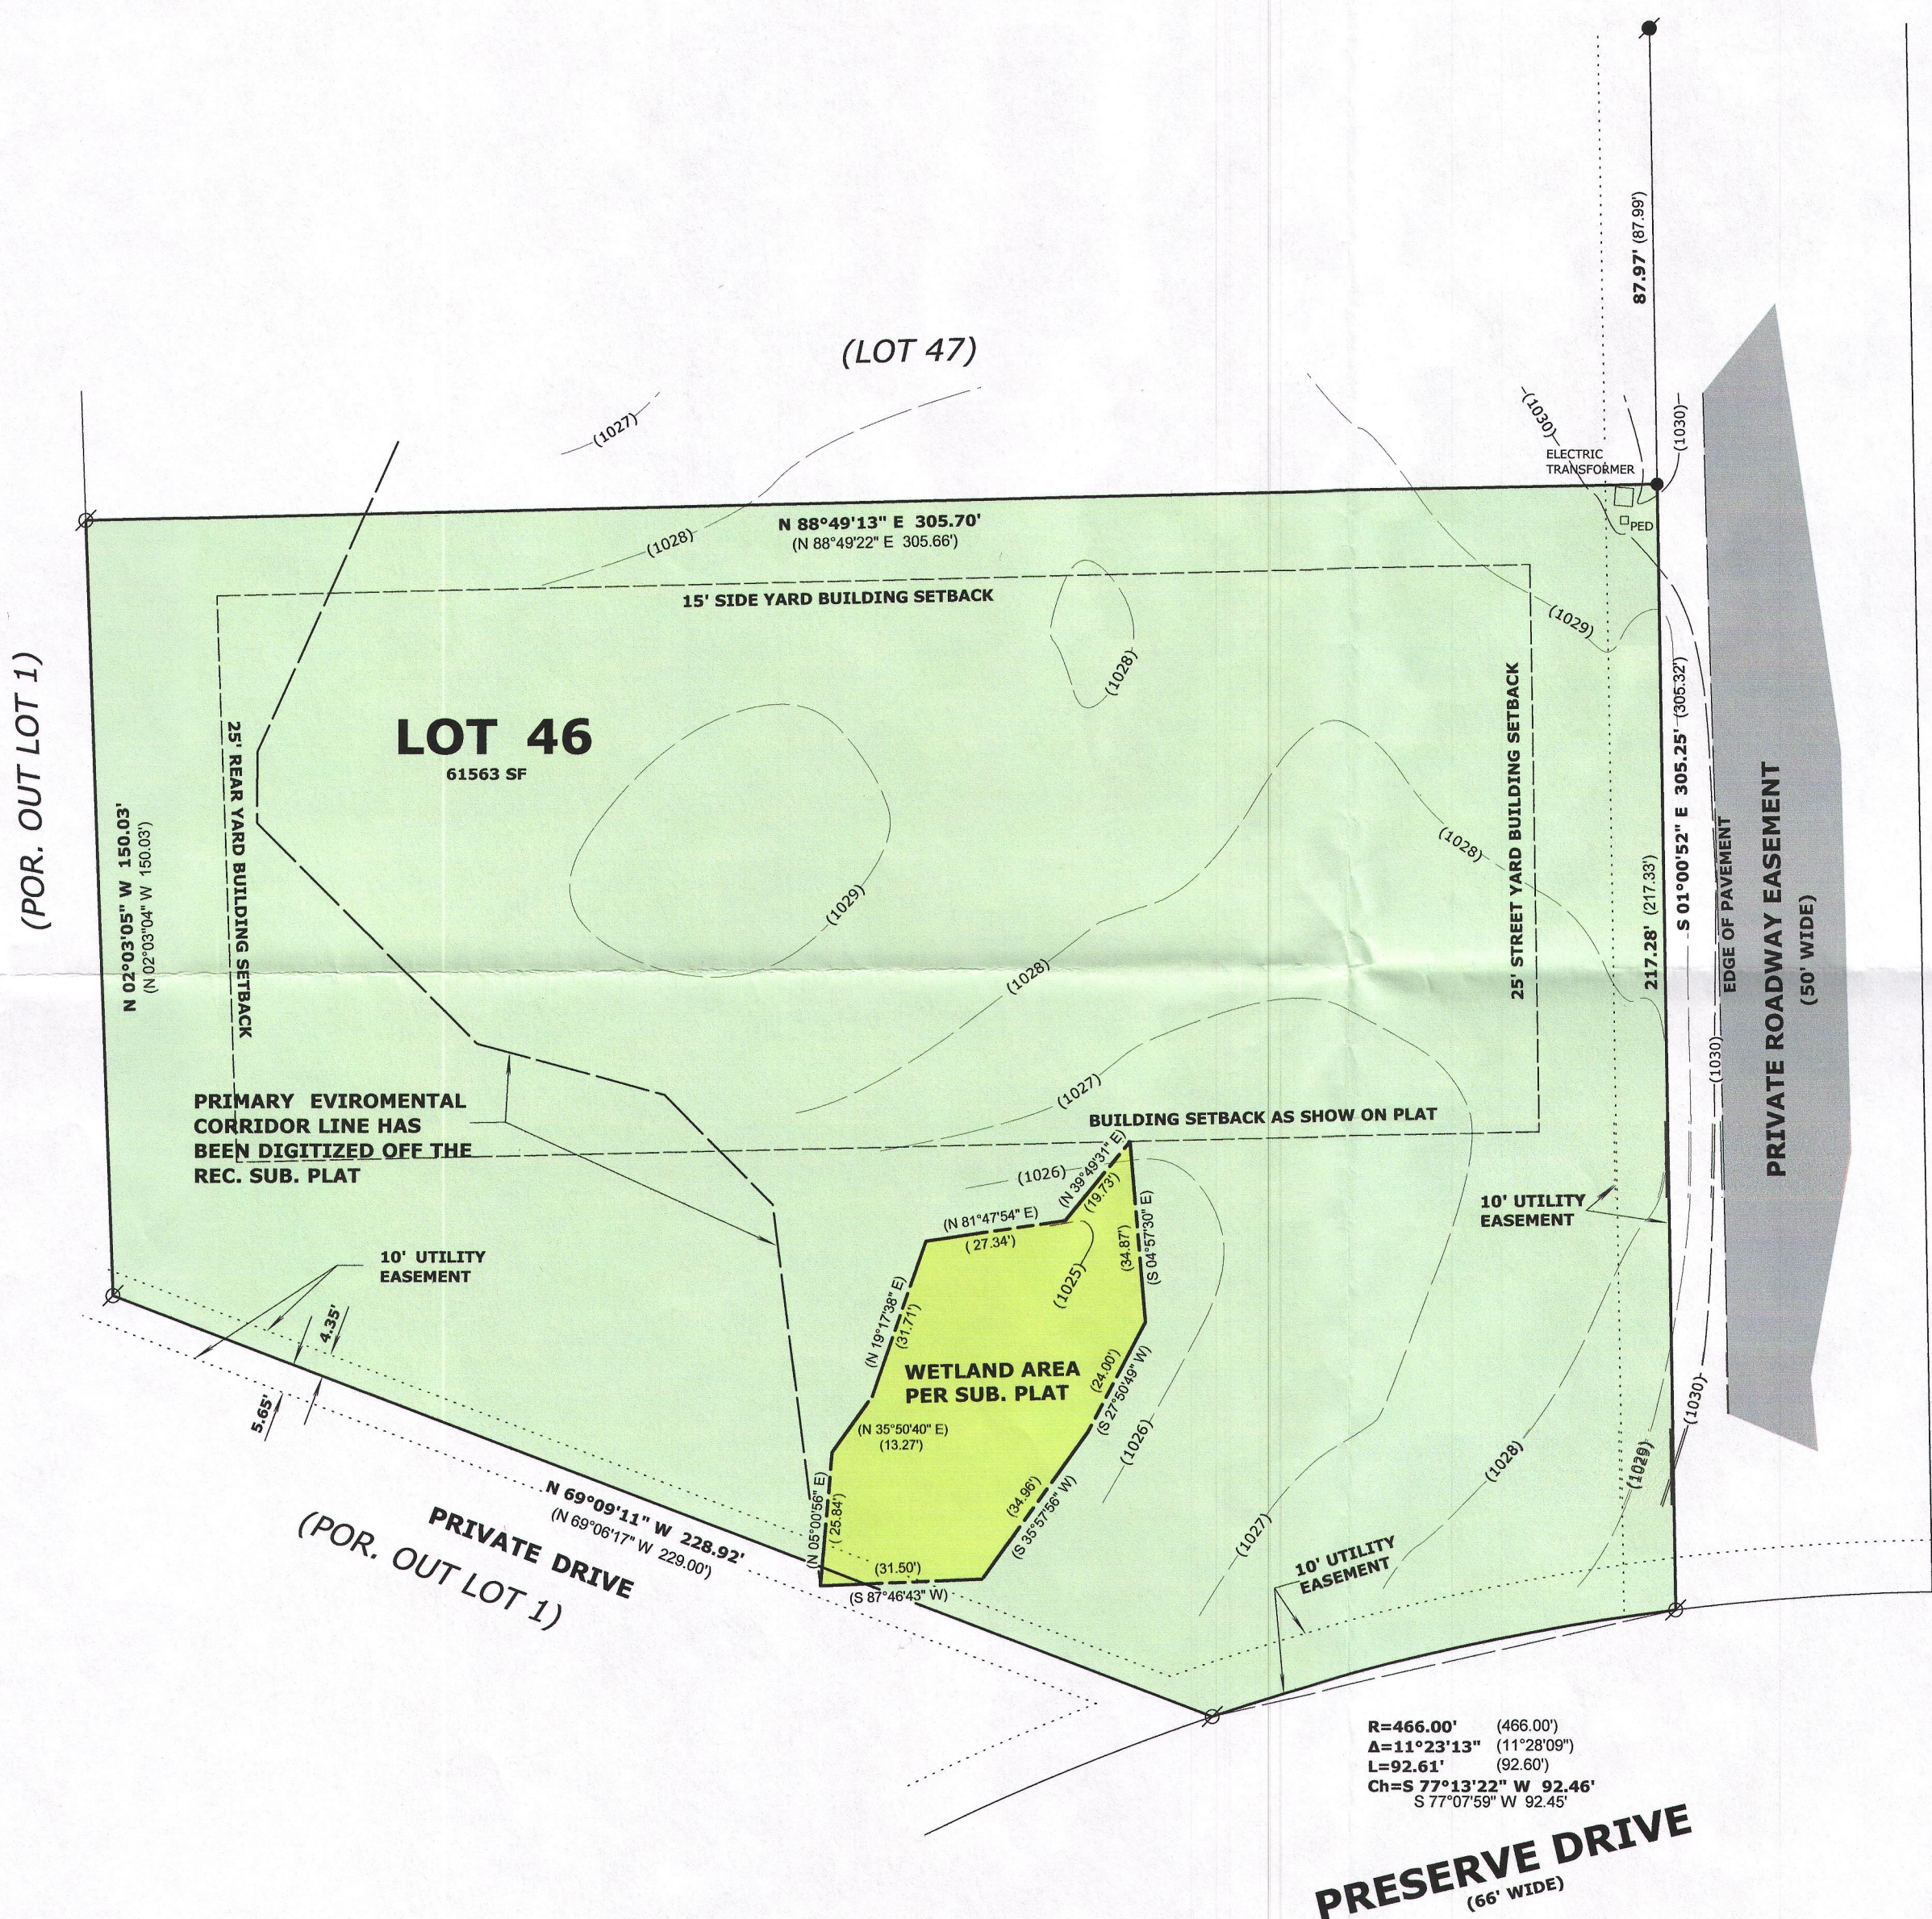

K8CP-46 317-1036