


LAND-MARK SURVEYING

Mark L. Miritz

Wisconsin Professional Land Surveyor S-2582

N9330 Knuteson Drive
Whitewater, WI 53190
Phone: (262) 495-3284
MARKMIRITZ@
LAND-MARKSURVEYING.COM

PLAT OF SURVEY

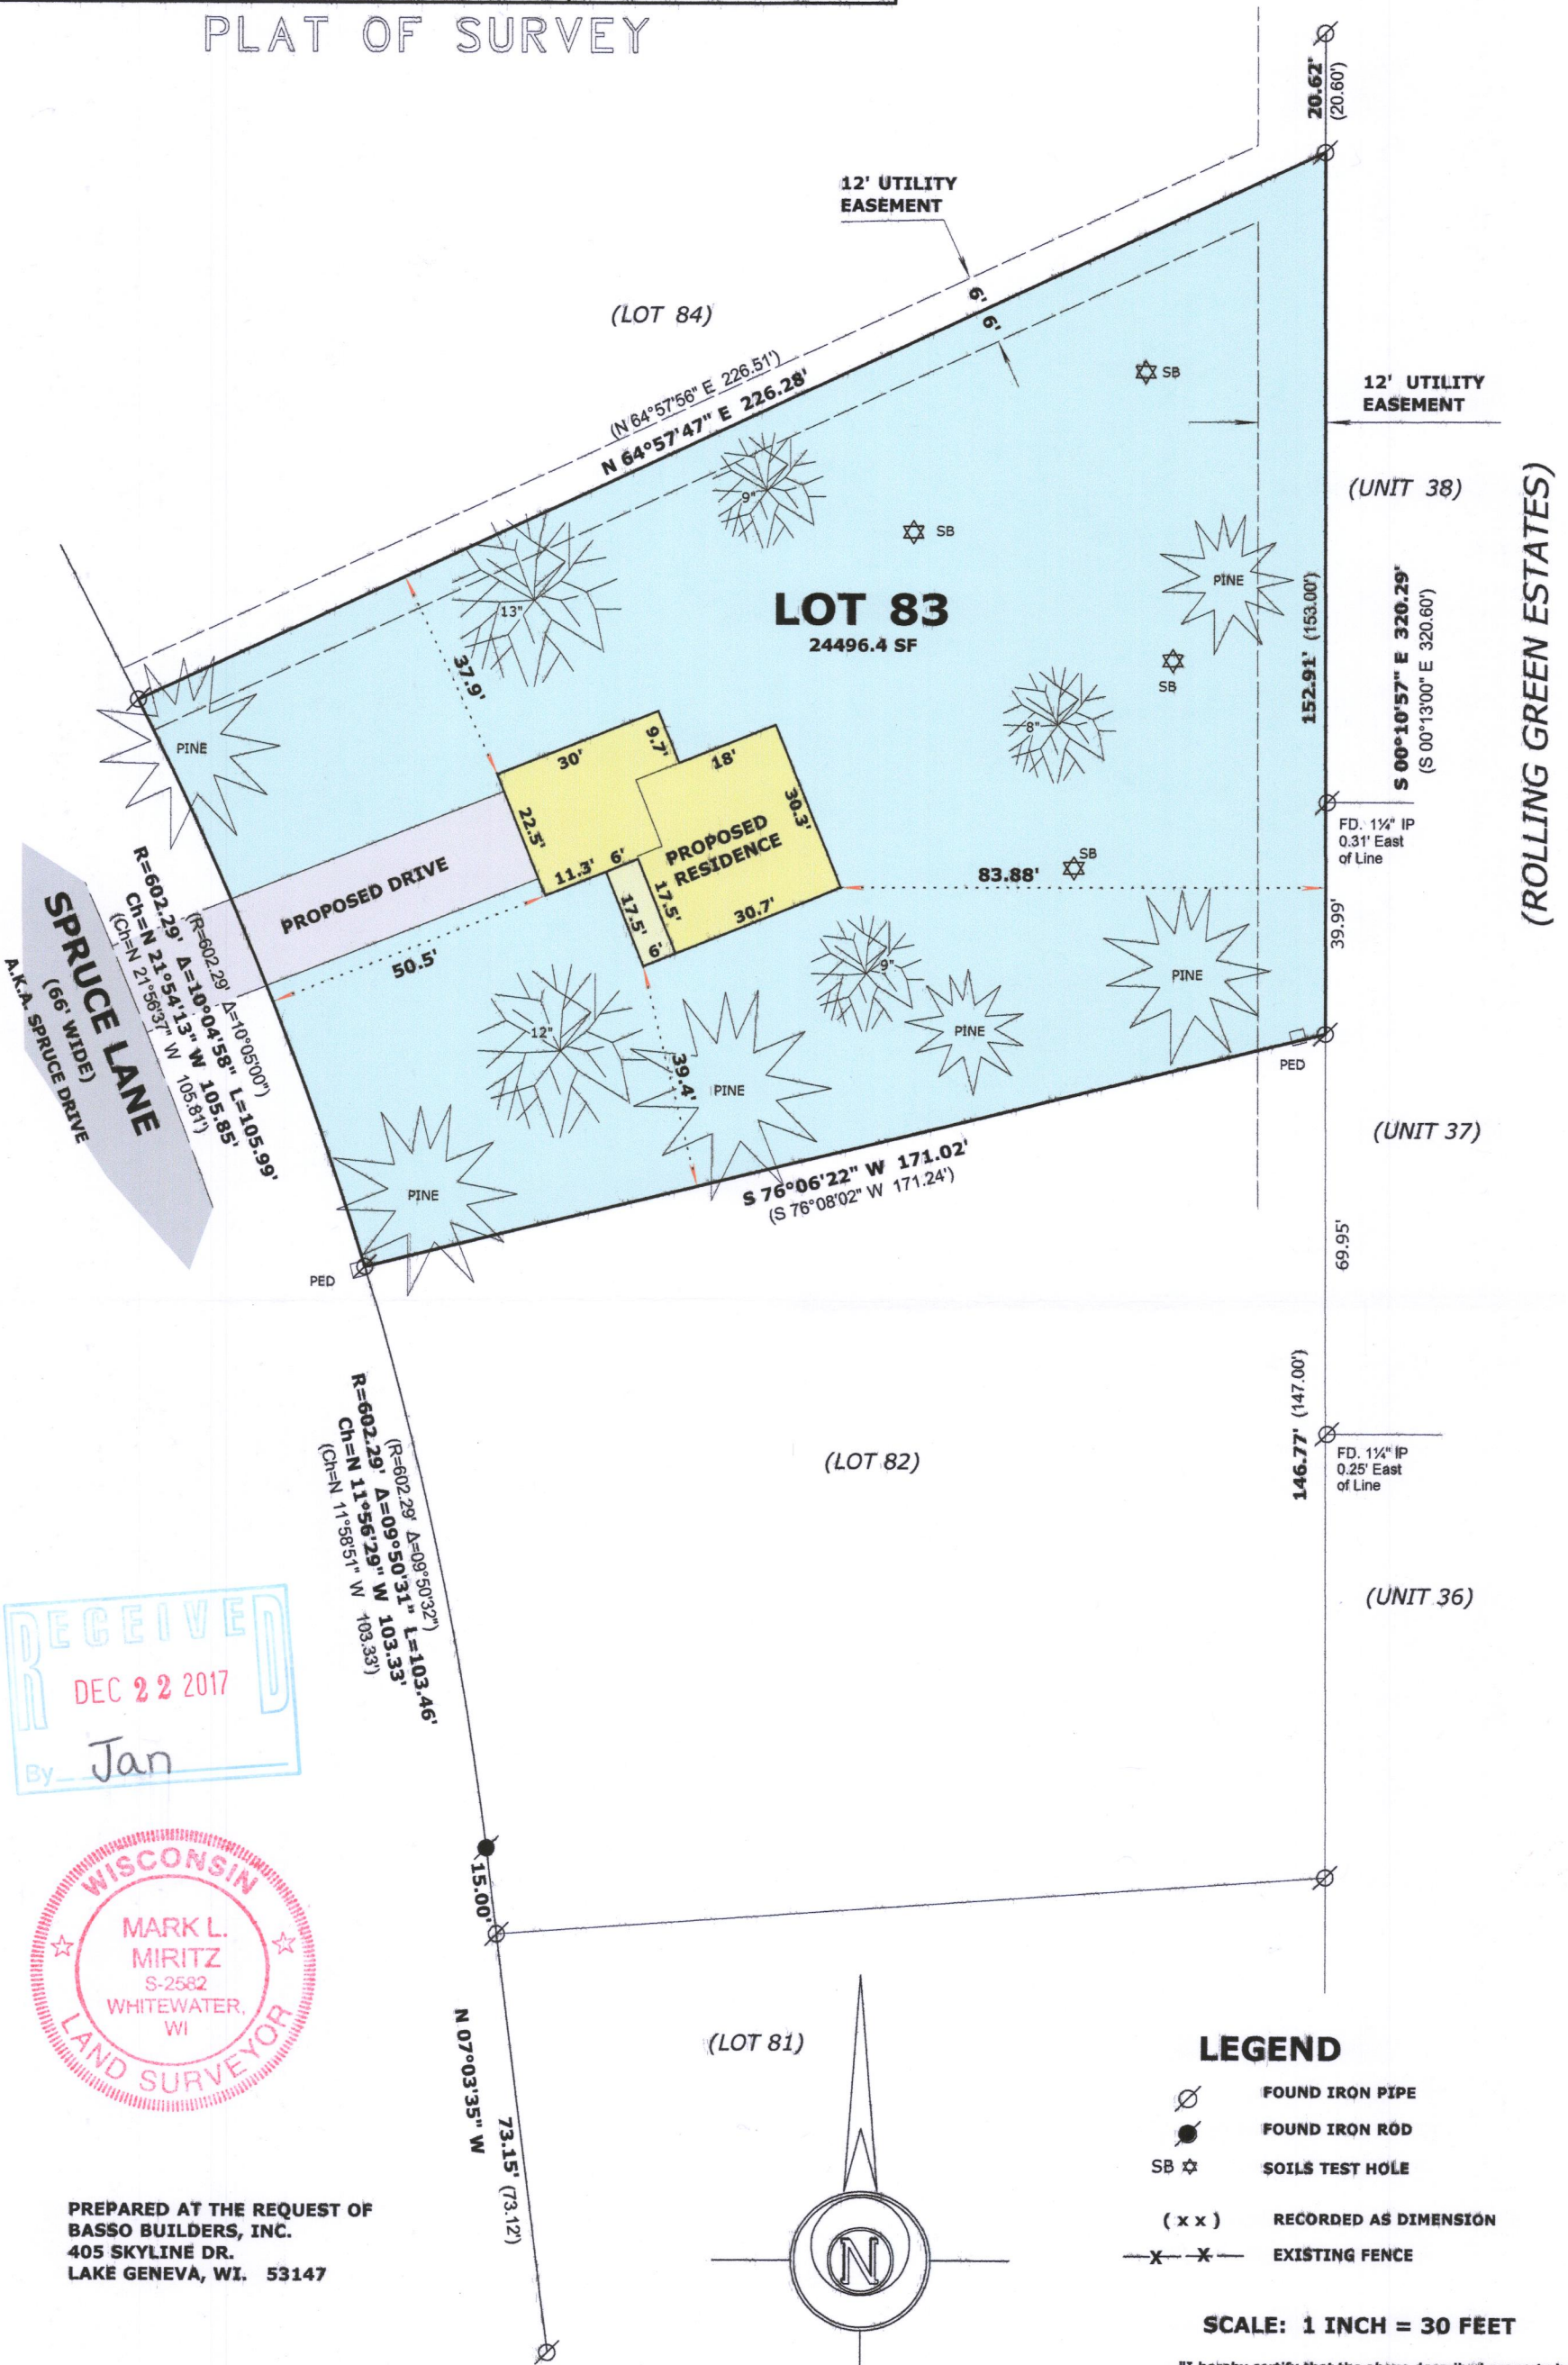

RECEIVED
DEC 22 2017
By Jan




PREPARED AT THE REQUEST OF
BASSO BUILDERS, INC.
405 SKYLINE DR.
LAKE GENEVA, WI. 53147

OWNER: DAVID S. BALICKI
KRISTIN N. BALICKI
114 6th AVE., APT. 3W
BROOKLYN, NY. 11217

LEGAL DESCRIPTION

LOT 83, EVERGREEN ESTATES, BEING A SUBDIVISION
IN SECTIONS 18 AND 19, TOWNSHIP 3 NORTH, RANGE 17 EAST,
TOWN OF LAFAYETTE, WALWORTH COUNTY, WISCONSIN.

(LOT 81)

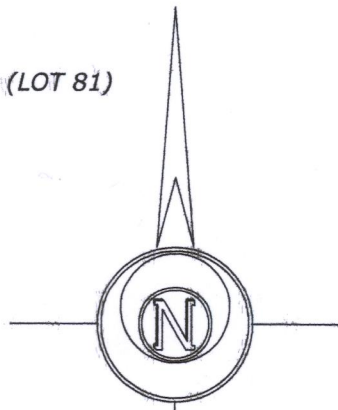

BASIS OF BEARINGS:
THAT PORTION OF THE EAST LINE OF
SPRUCE LANE AS MONUMENTED
BEING N 07° 03' 35" W

LEGEND

- FOUND IRON PIPE
- FOUND IRON ROD
- SOILS TEST HOLE
- RECORDED AS DIMENSION
- EXISTING FENCE

SCALE: 1 INCH = 30 FEET

"I hereby certify that the above described property has
been surveyed by me or under my direction and that the
above map is a true representation thereof and shows the
size and location of the property, its exterior boundaries,
the location of all visible structures and dimensions of all
principal buildings thereon, boundary fences, apparent
easements, roadways and visible encroachments, if any."
"This survey is made for the use of the present owners of
the property, and also those who purchase, mortgage, or
guarantee the title thereto within one year from date
hereof."

Mark L. Miritz
MARK L. MIRITZ
WISCONSIN PROFESSIONAL
LAND SURVEYOR S-2582

DATE: NOVEMBER 2, 2017 JOB NO. 17.1012

KE-83

317-1069