


PREPARED FOR
RONALD HINTZ

PLAT OF SURVEY

- OF -


LOT 6, BLOCK 1, ALPINE TOWERS ESTATES A SUBDIVISION
LOCATED IN PART OF THE NE 1/4 OF SECTION 13, T3N,
R17E, OF THE 4TH P.M. TOWN OF LAFAYETTE, WALWORTH
COUNTY, WISCONSIN.

PATHFINDER SURVEYING
(a NMB Company)
1458 HORIZON BLVD. STE. 200
RACINE, WI. 53147
WWW.PATHFINDERSURVEYING.NET
262-248-8303

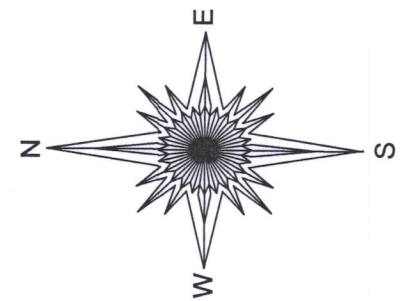

LONGMEADOW DRIVE

(66' WIDE)

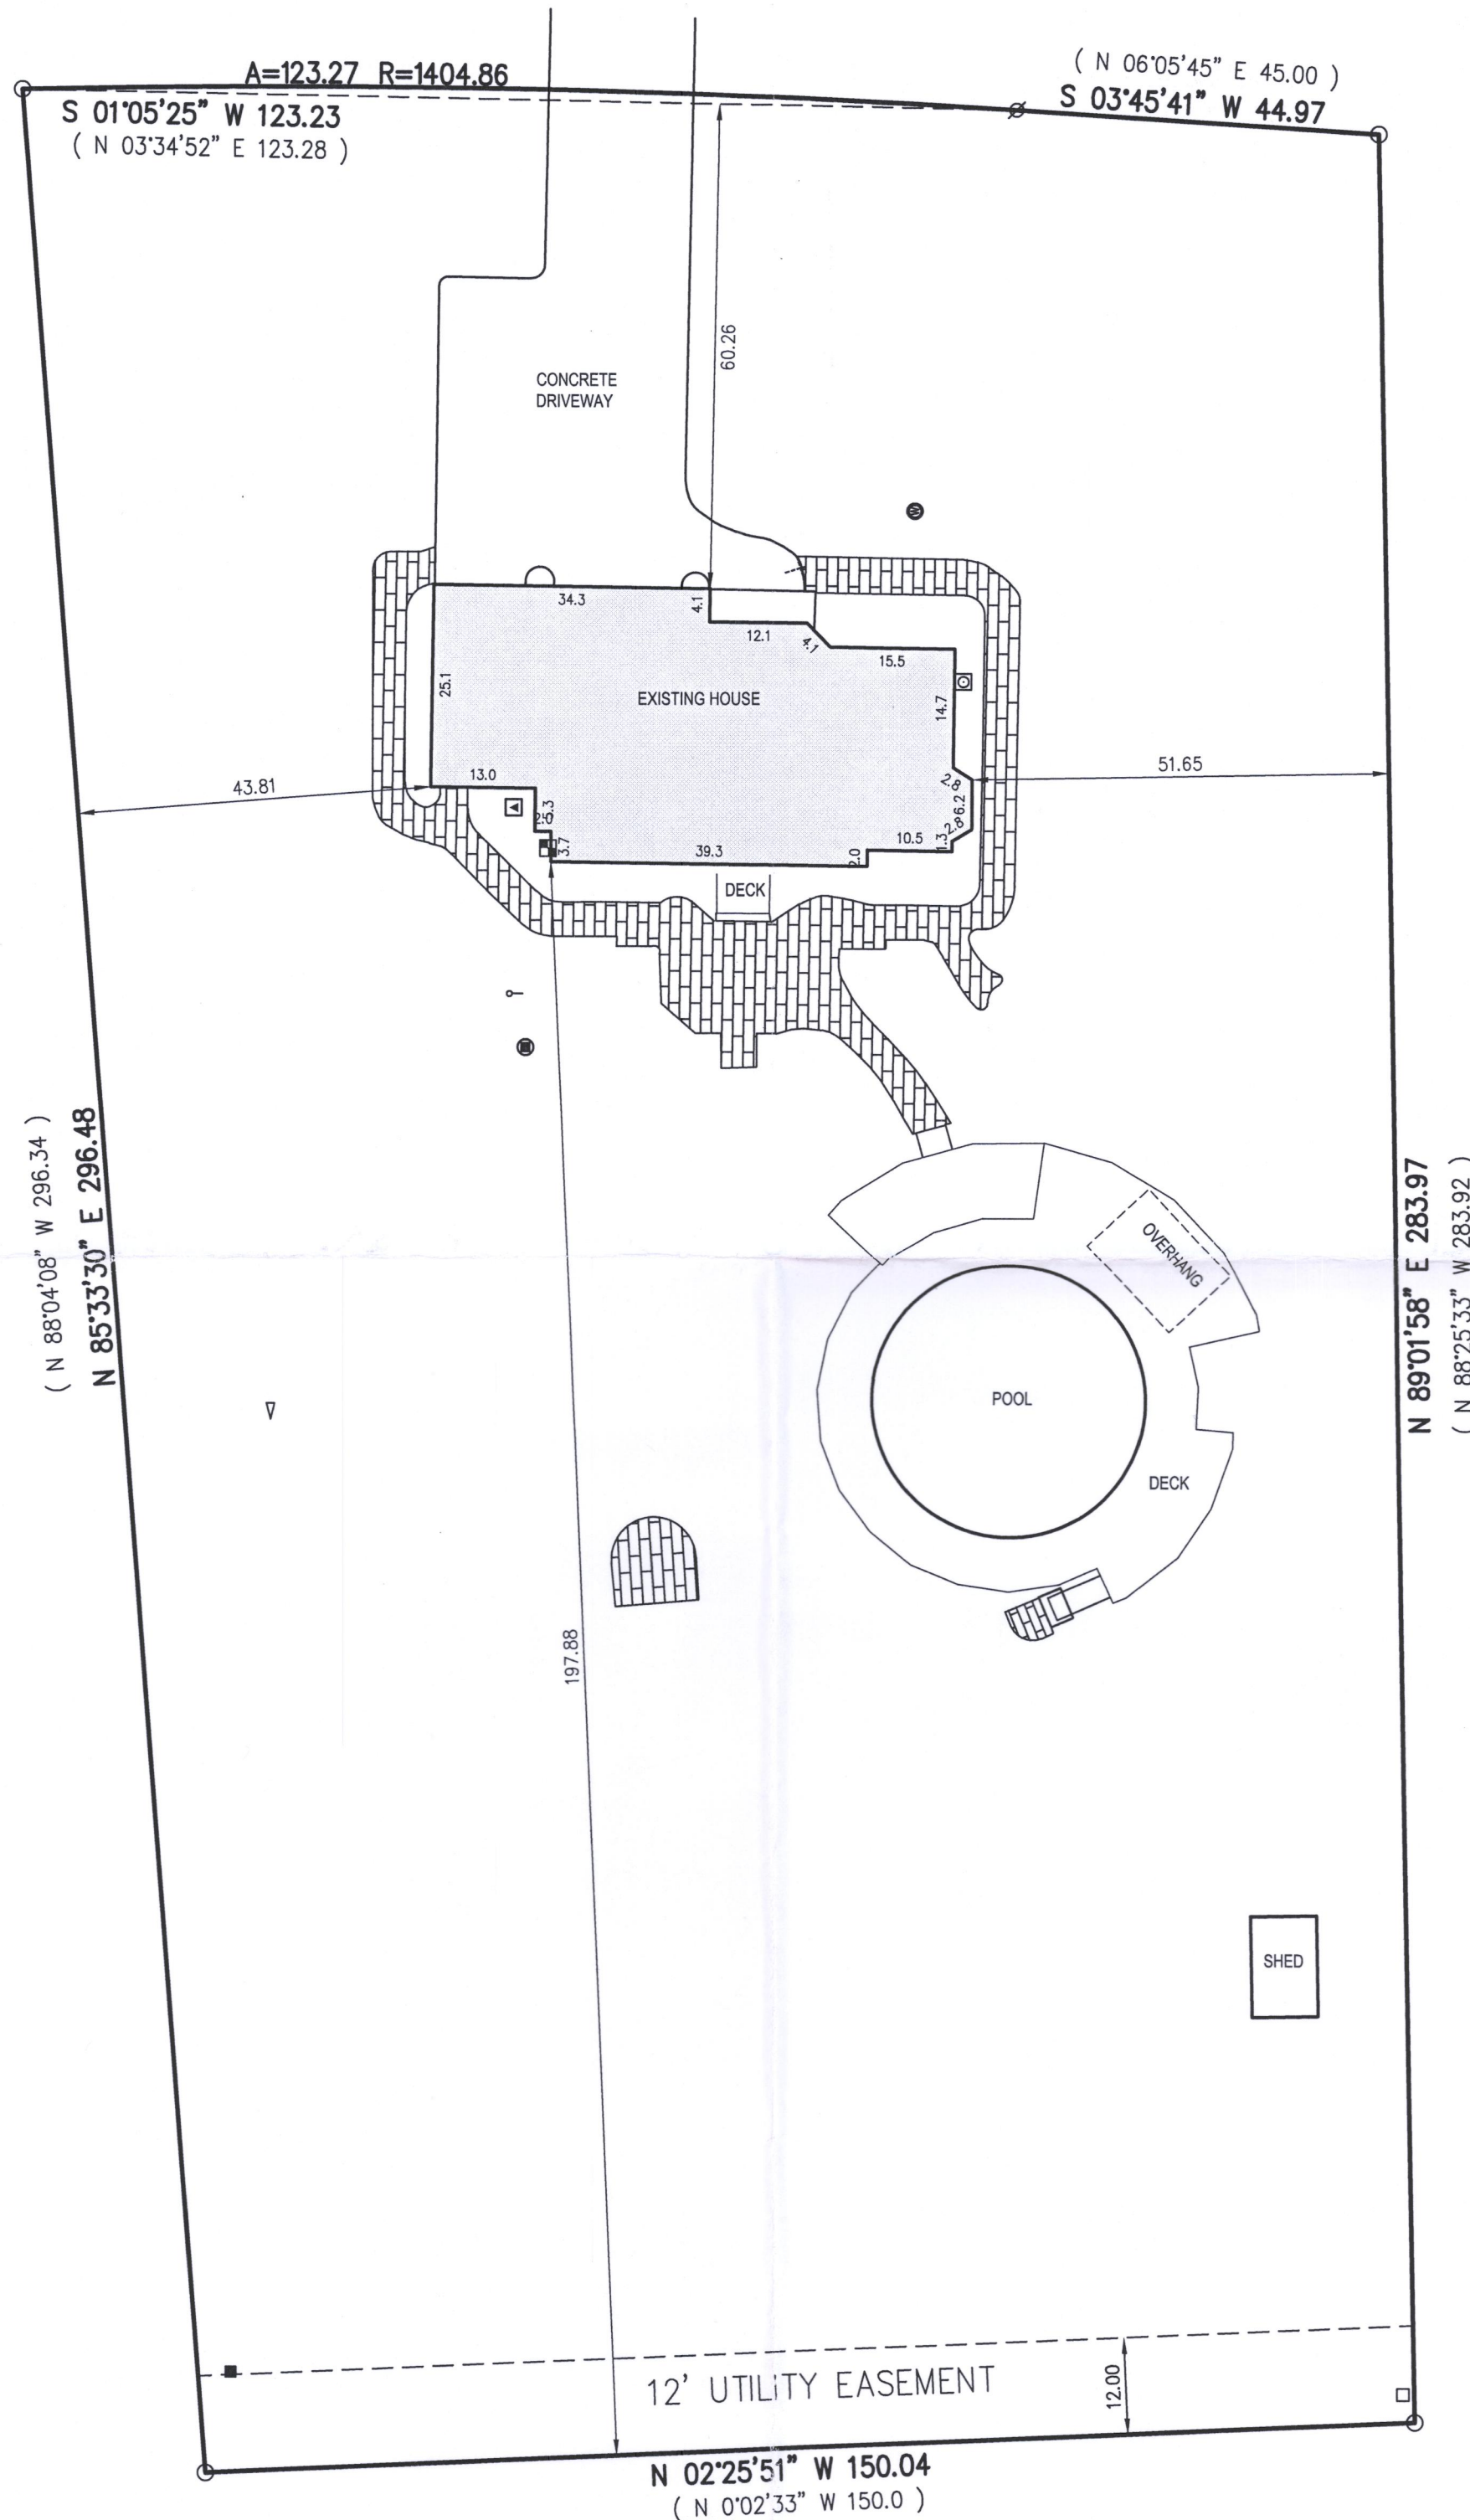


- () = recorded as
○ = found iron pipe
⊗ = found rebar
—○— = clean out
△ = vent pipe
⊠ = electric meter
■ = pad mount transformer
□ = communication box
⊞ = gas meter
⊙ = misc. manhole
⊙ = well
▲ = hvac
▨ = pavers

SCALE 1" = 20'

JOB # 2019.0146.01

TAX ID # KAT 00006

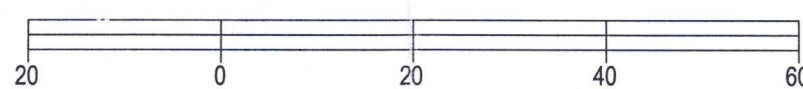


BASIS OF BEARING OF THIS PLAT: THE US STATE PLANE
COORDINATE SYSTEM SOUTH ZONE, NAD 83, WISCORS.

I hereby certify that I have surveyed the above-described property and the above map is a true representation thereof and shows the size and location of the property, its exterior boundaries, the location and dimensions of all structures thereon, fences, apparent easements and roadways and visible encroachments if any to the best of my knowledge and belief.

This survey is made for the present owners of the property, and those who purchase, mortgage, or guarantee the title thereto, within one year from the date hereof.

DATED THIS 2ND DAY OF AUGUST, 2019.

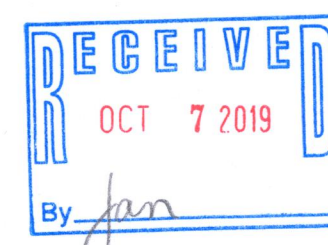

MARK R. MADSEN S - 2271
Wisconsin Professional Land Surveyor

KAT-6

317-1114