


PLAT OF A PLANNED UNIT DEVELOPMENT

LOCATED THE NW 1/4 OF SECTION 19
T3N R17E WALWORTH COUNTY, WISCONSIN.

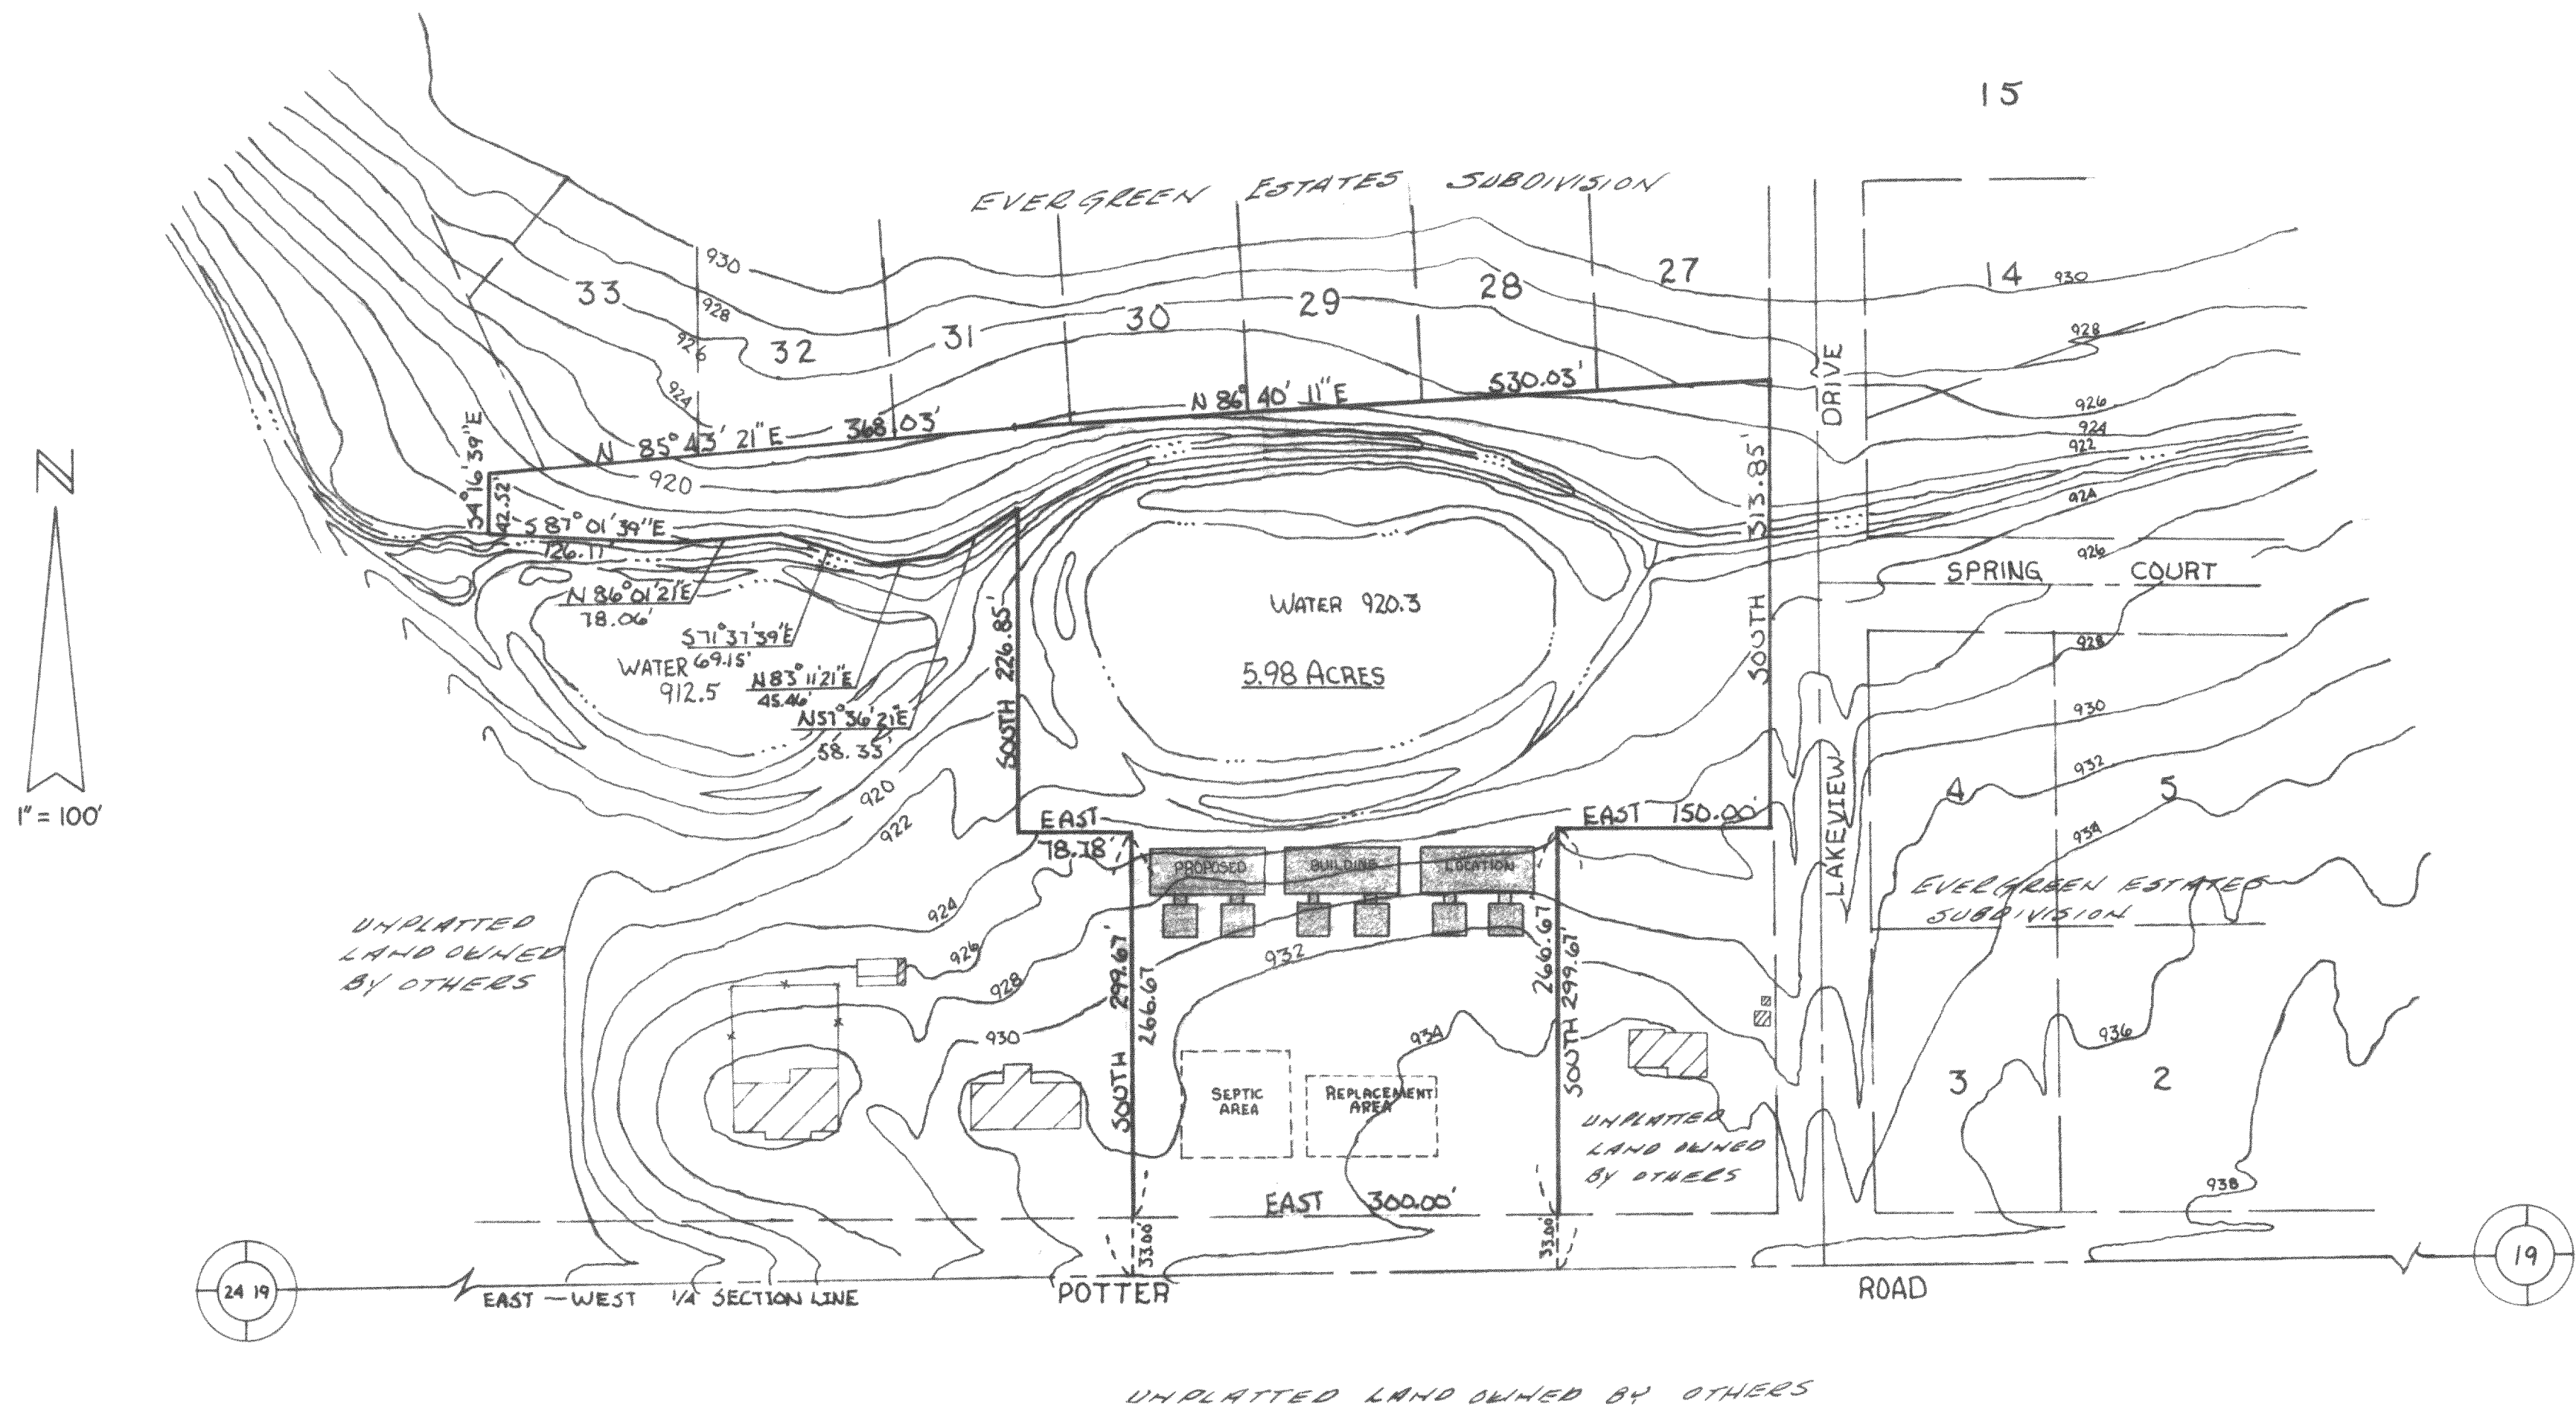

SURVEYED FOR: D&W INVESTMENT
BOX 428
ELKHORN, WI. 53121

WESLEY ERSKINE
108 ELM ST.
ELKHORN, WI. 53121

SURVEYED BY: JENSEN SURVEY & MAPPING S.C.
P.O. BOX 322
45 S. WISCONSIN ST.
ELKHORN, WI. 53121

Thomas P.A. Jensen
THOMAS P.A. JENSEN R.L.S. 1084

1984.048
317-115