

PLAT OF SURVEY


LOCATION: Preserve Drive, Lafayette, Wisconsin

LEGAL DESCRIPTION:

Lot 51 in SUGAR CREEK PRESERVE, being a subdivision of part of the Southeast 1/4 of the Northwest 1/4, the Southwest 1/4 of the Northeast 1/4, the Northeast 1/4, the Southeast 1/4 and the Northwest 1/4 of the Southwest 1/4, and the Northwest 1/4 and the Northeast 1/4 of the Northeast 1/4 and the Northwest 1/4 of the Southeast 1/4 of Section 14, and the Northwest 1/4 and the Northeast 1/4 of the Northeast 1/4 and the Southwest 1/4 of the Northwest 1/4 of Section 23, all in Town 3 North, Range 17 East, in the Town of Lafayette, Walworth County, Wisconsin.

April 13, 2023 Collected Topography
June 26, 2023 Staked Proposed Dwelling

Survey No. 114193-S

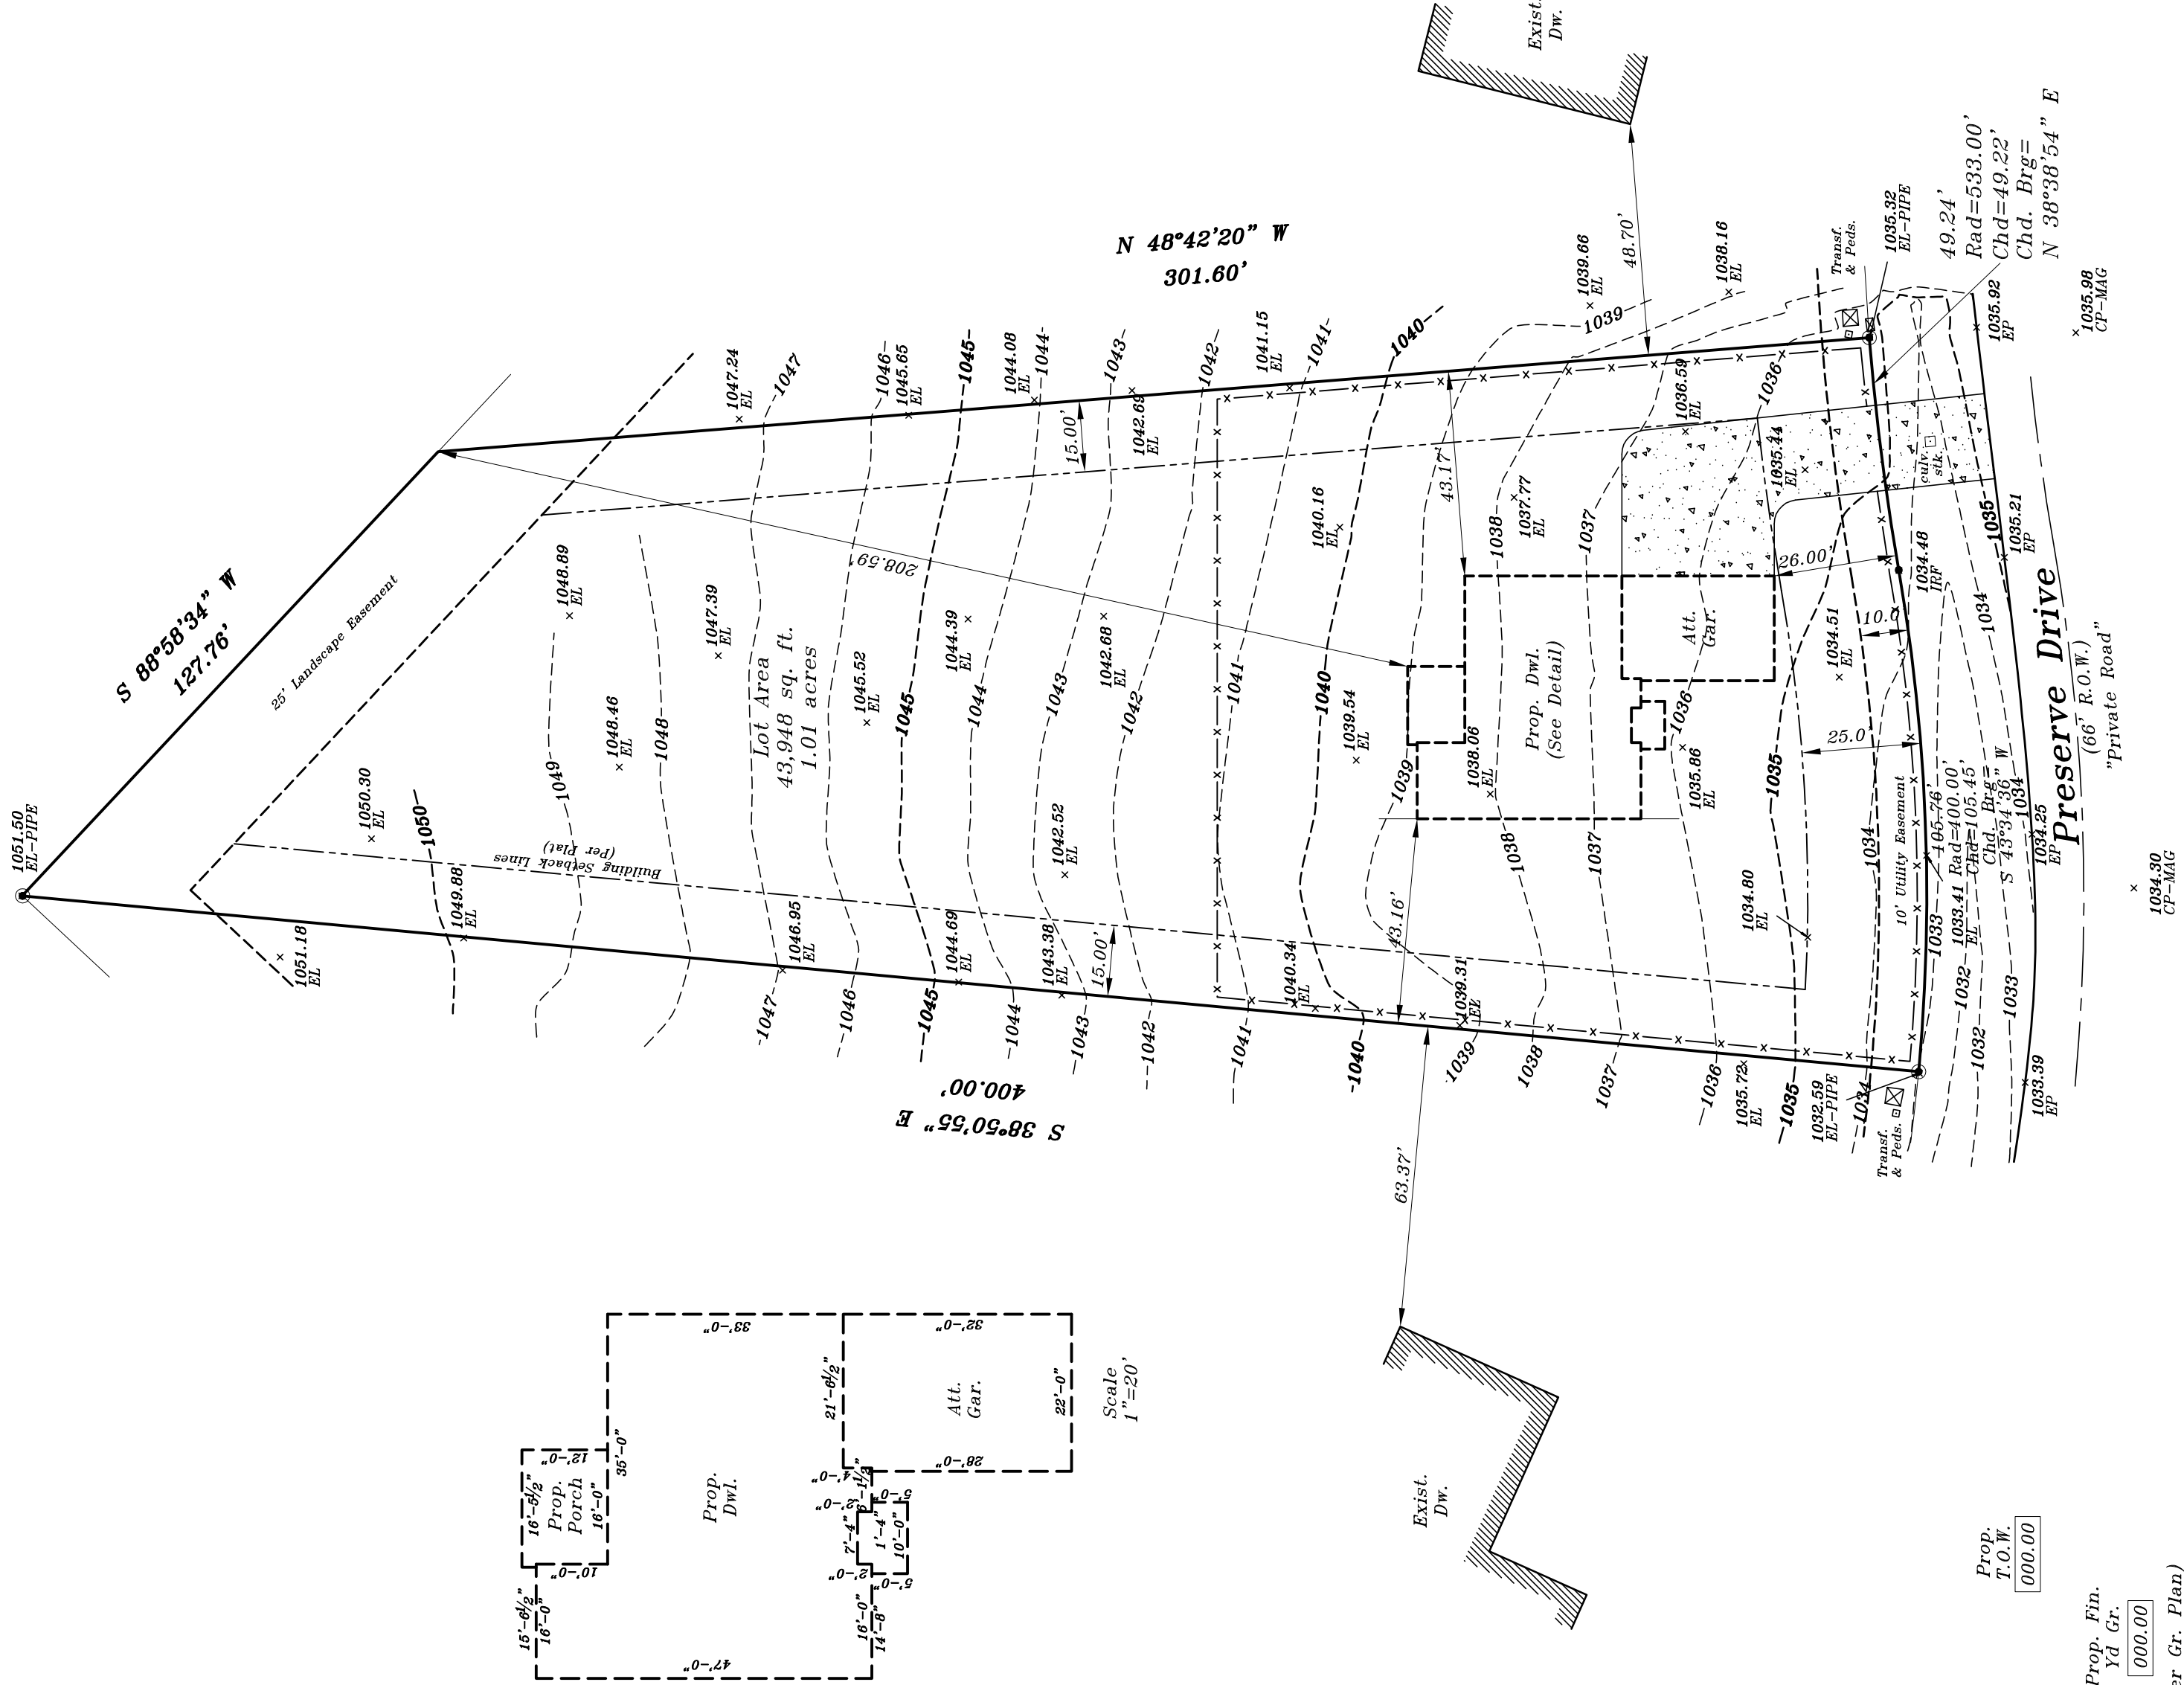



Proposed finished yard, 1st floor or top of foundation grade shown on this drawing is a suggested grade and should be verified by the owner, builder or municipality.

METROPOLITAN SURVEY SERVICE, INC.

PROFESSIONAL LAND SURVEYORS

8482 South 76th Street
Franklin, Wisconsin 53132
PHONE (414) 529-5380
survey@metropolitansurvey.com
www.metropolitansurvey.com

○ — Denotes Iron Pipe Found
○ — Denotes Iron Pipe Set
000.0 — Denotes Proposed Grade
x — Denotes Proposed Silt Screen

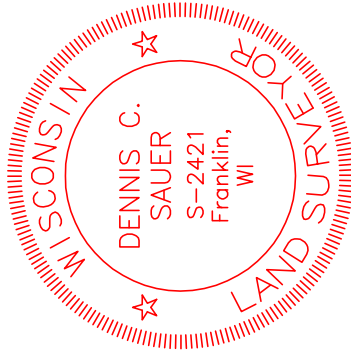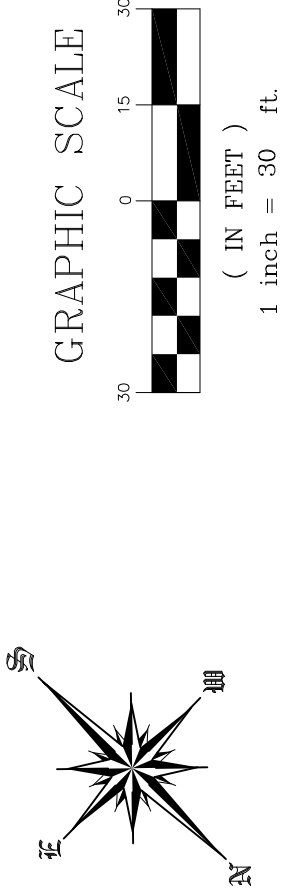

I HEREBY CERTIFY THAT I HAVE SURVEYED THE ABOVE DESCRIBED PROPERTY AND THAT THE ABOVE MAP IS A TRUE REPRESENTATION THEREOF AND SHOWS THE SIZE AND LOCATION OF THE PROPERTY, ITS EXTERIOR BOUNDARIES, THE LOCATION OF ALL VISIBLE STRUCTURES AND DIMENSIONS OF ALL PRINCIPAL BUILDINGS THEREON, BOUNDARY FENCES, APPARENT EASEMENTS AND ROADS AND VISIBLE ENCROACHMENT, IF ANY.

THIS SURVEY IS MADE FOR THE EXCLUSIVE USE OF THE PRESENT OWNERS OF THE PROPERTY, AND THE SURVEYOR MAKES NO WARRANTY, GUARANTEE, OR GUARANTEE OF THE TITLE THEREIN, ONE (1) YEAR FROM THE DATE HEREOF.

Dennis C. Sauer

Dennis C. Sauer
Professional Land Surveyor S-2421