





Vanderstappen
Land Surveying, Inc.
www.vandersinc.com
1316 N. Madison St.
Woodstock, Illinois 60098
ph. 815-337-8310 fax 815-337-8314
"Always faithful to the property line"

PERMIT PLAT

Lot 44, Sugar Creek Preserve, in the Town
of LaFayette, Walworth County, Wisconsin,
according to the recorded Plat thereof.

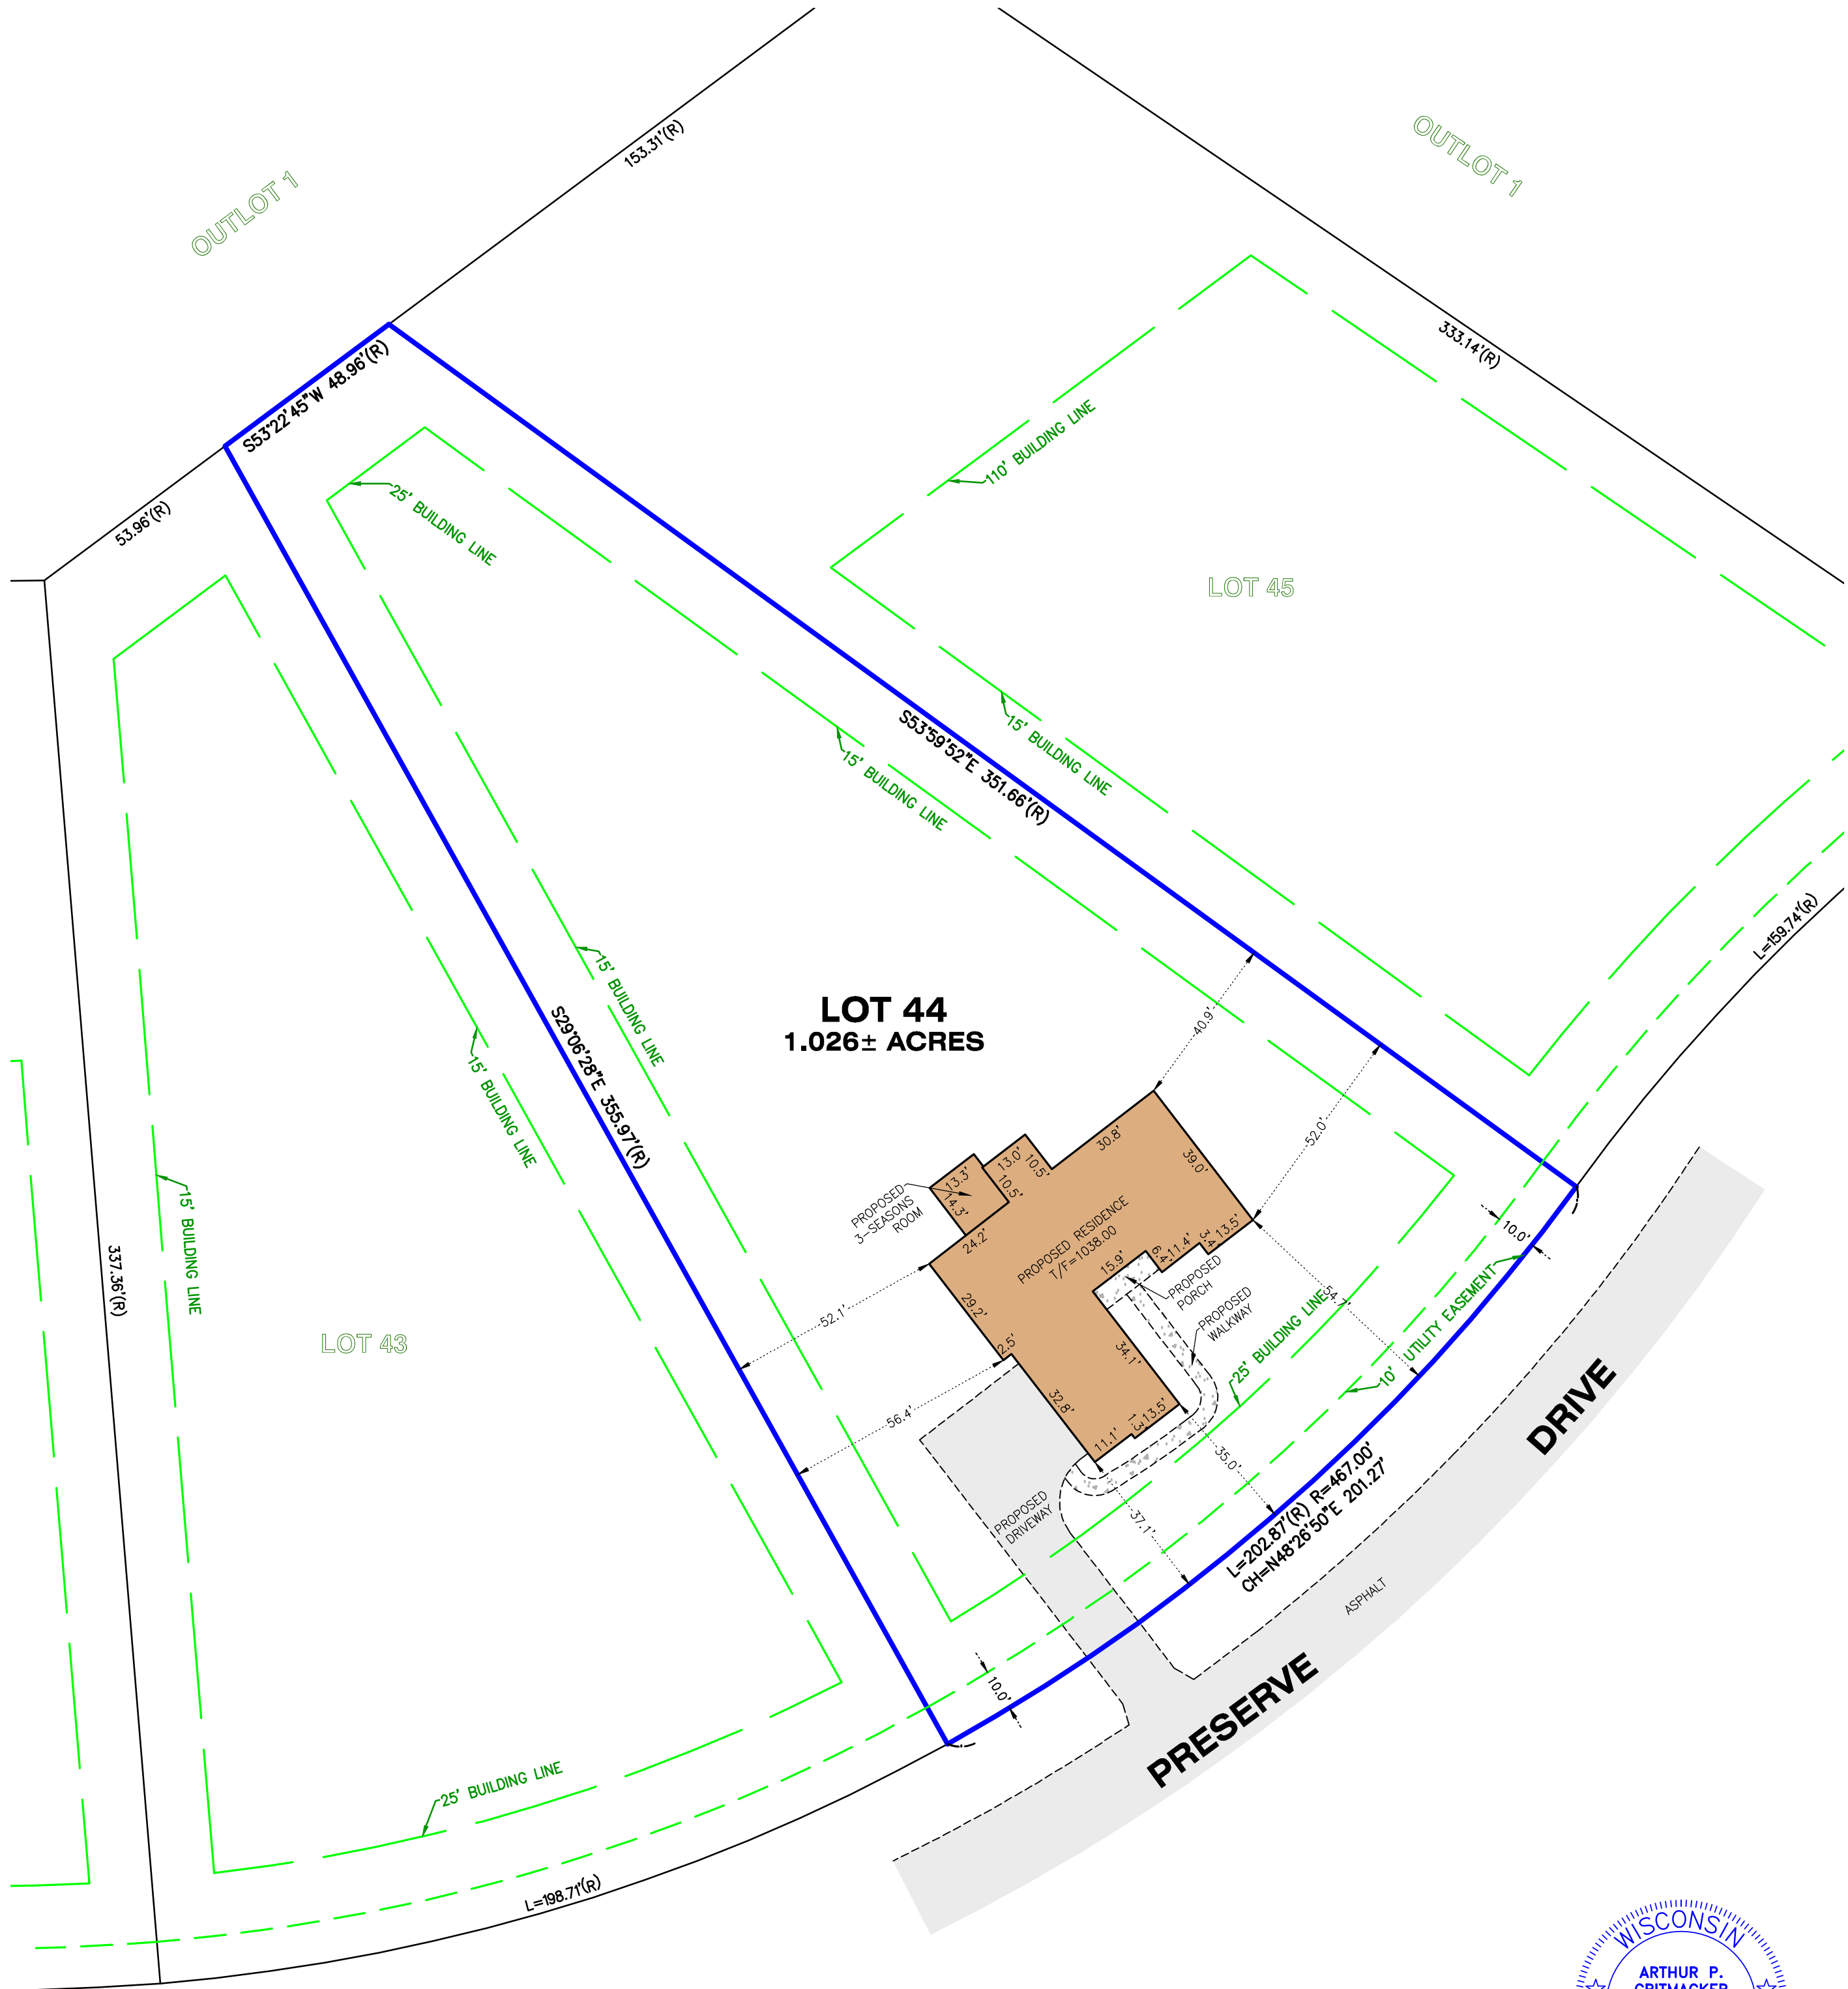

CLIENT: KLM BUILDERS
DRAWN BY: TPS CHECKED BY: APG
SCALE: 1"=30' SEC. 23 T. 01 R. 17 E.
BASIS OF BEARING: PER RECORD SUBDIVISION
P.I.N.: KSCP 00044
JOB NO.: 250032 I.D. PPO
FIELDWORK COMP.: N/A BK. PG.
ALL DISTANCES SHOWN IN FEET AND DECIMAL REF:
PARTS THEREOF CORRECTED TO 68° F.

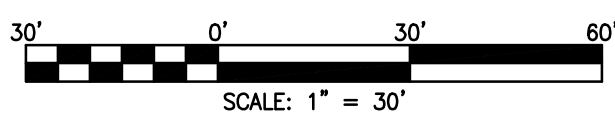

STATE OF ILLINOIS)) S.S.
COUNTY OF McHENRY)

I hereby state that we have platted the premises above
described, and that the plat hereon is a true representation
of the said description.

This is not a Boundary Survey

Dated at Woodstock, McHenry County, Illinois 01/17 A.D., 20 25.

Vanderstappen Land Surveying, Inc..
Design Firm No. 184-002792

By: Arthur P. Gritmacker
Wisconsin Professional Land Surveyor NoS3021

