


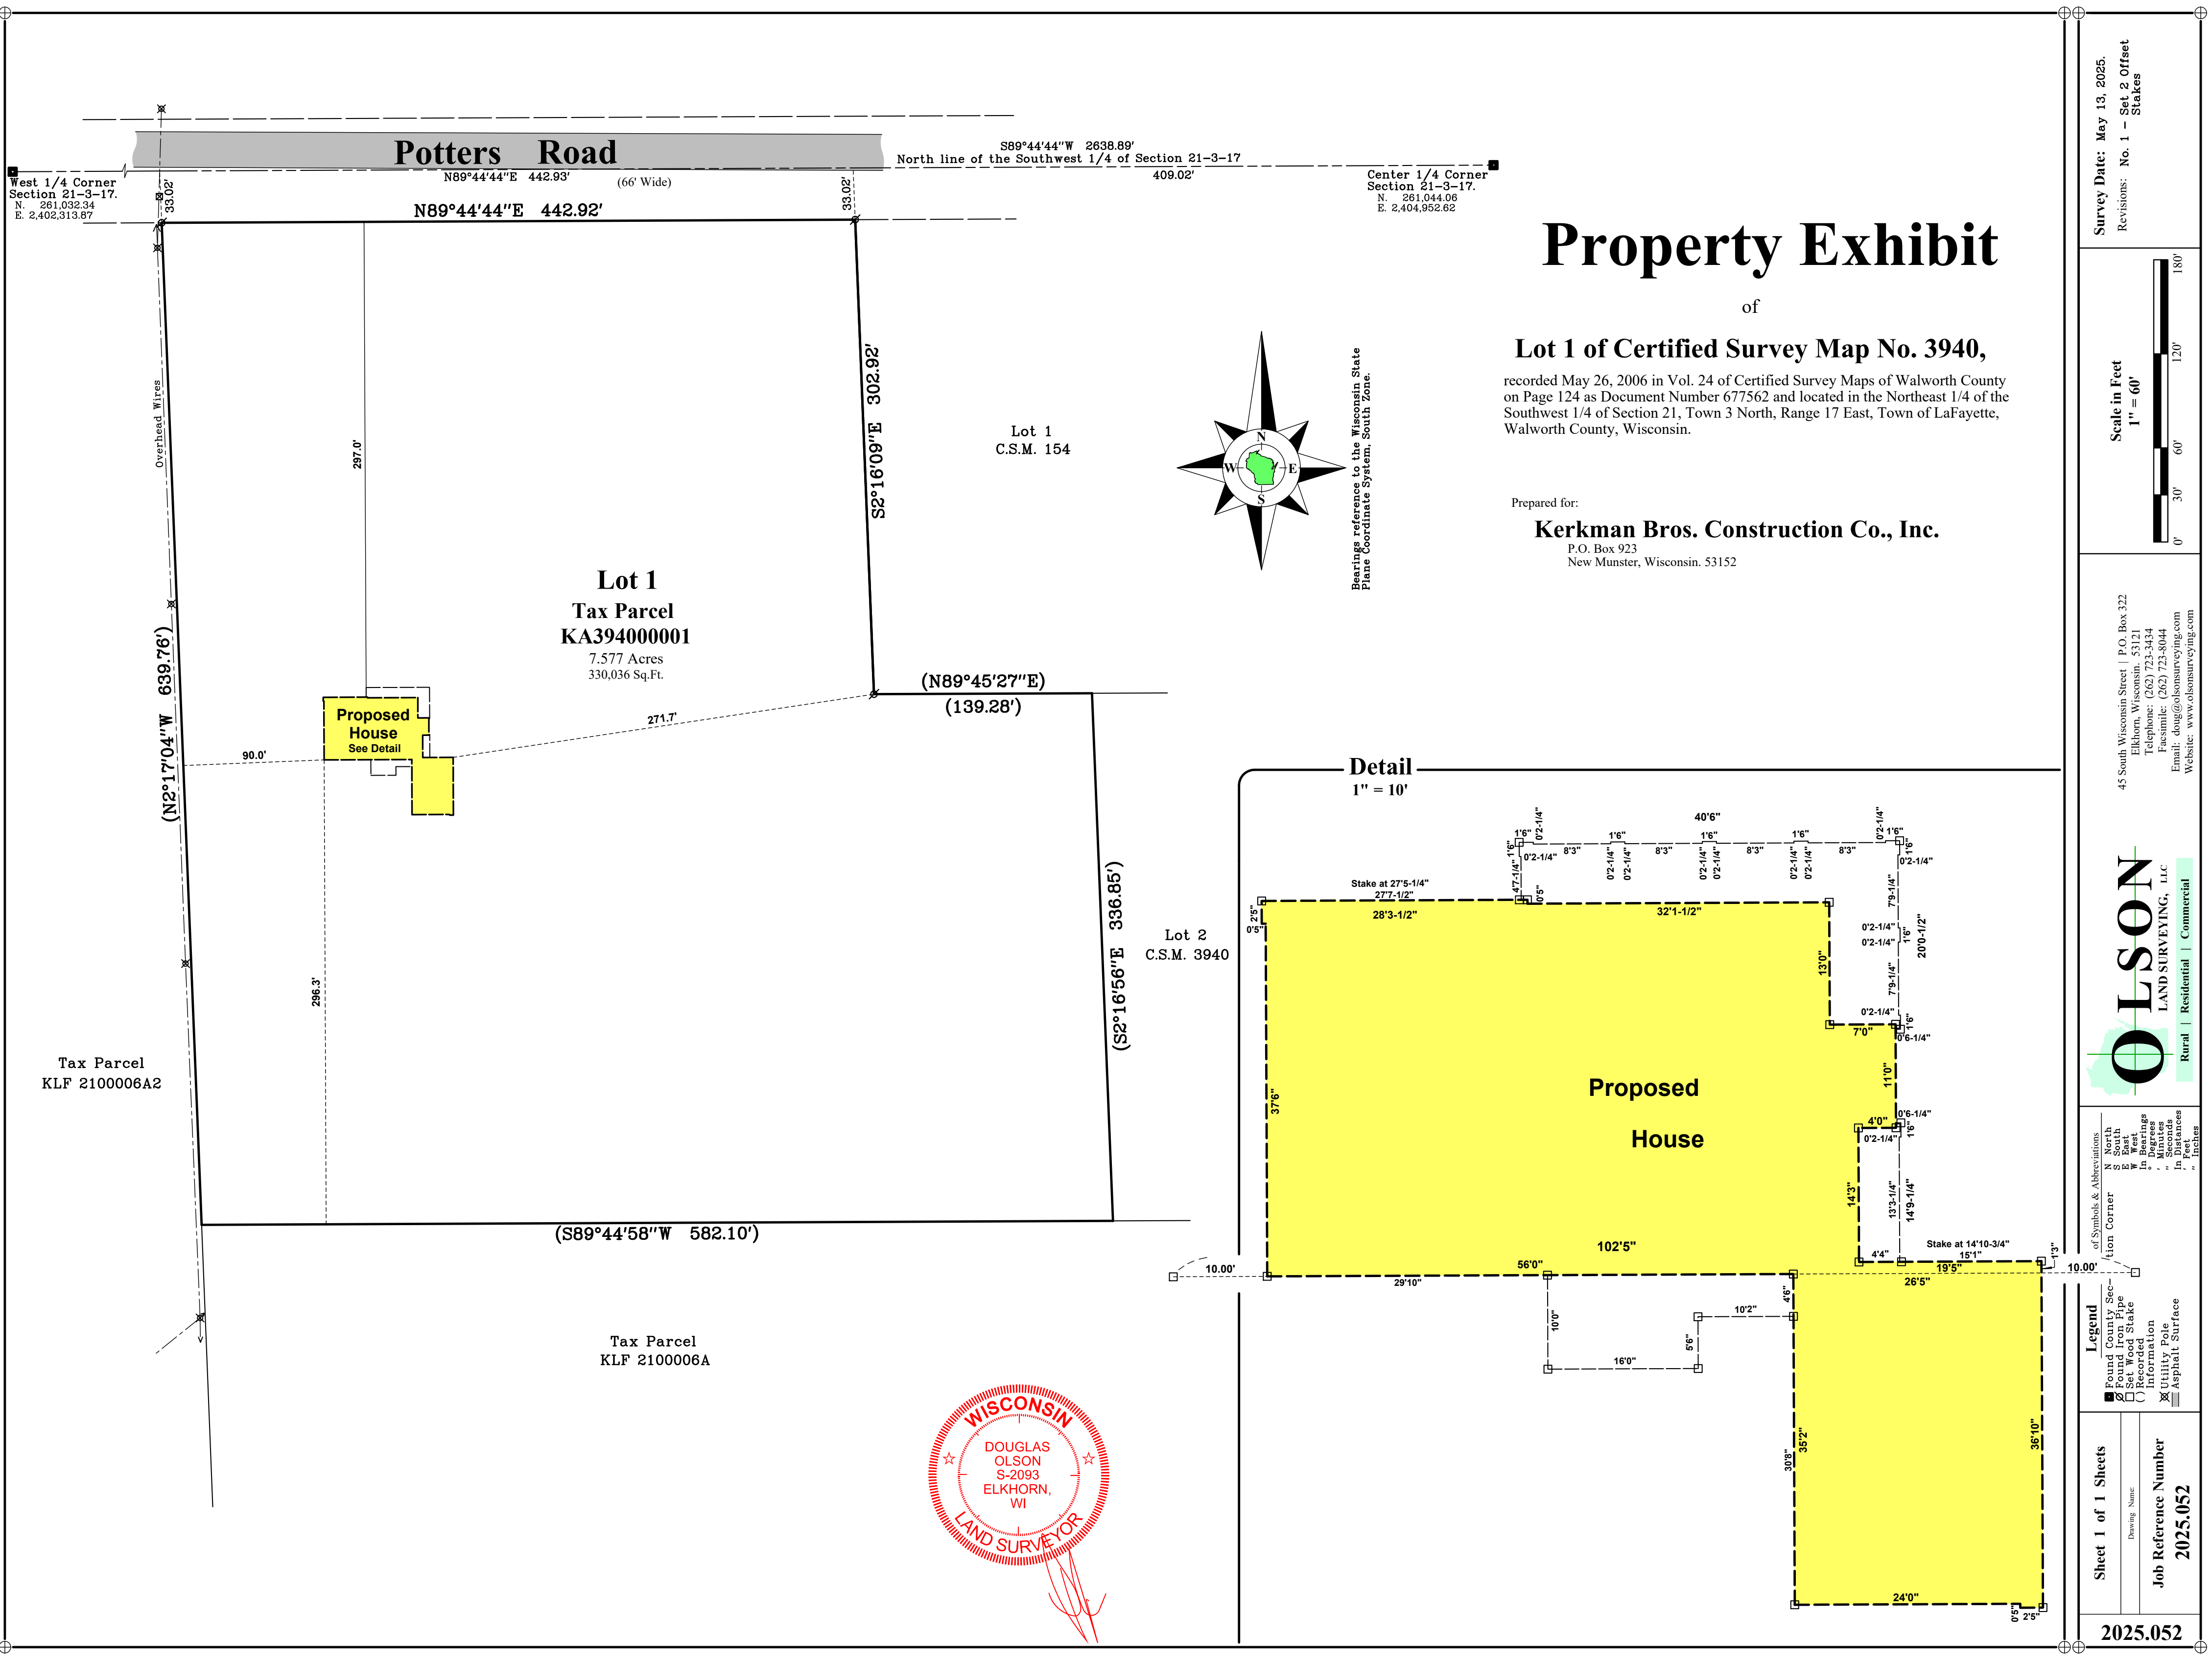

Property Exhibit


Lot 1 of Certified Survey Map No. 3940,

recorded May 26, 2006 in Vol. 24 of Certified Survey Maps of Walworth County on Page 124 as Document Number 677562 and located in the Northeast 1/4 of the Southwest 1/4 of Section 21, Town 3 North, Range 17 East, Town of LaFayette, Walworth County, Wisconsin.

Prepared for:


Kerkman Bros. Construction Co., Inc.

P.O. Box 923
New Munster, Wisconsin. 53152

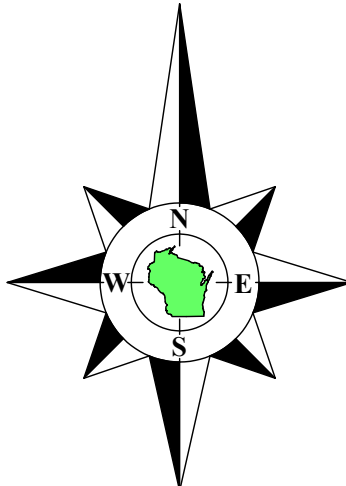

Bearings reference to the Wisconsin State Plane Coordinate System, South Zone.

Survey Date: May 13, 2025.
Revisions: No. 1 – Set 2 Offset Stakes

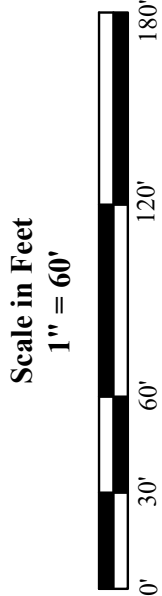

45 South Wisconsin Street | P.O. Box 322
Elkhorn, Wisconsin. 53121
Telephone: (262) 723-3434
Facsimile: (262) 723-8044
Email: doug@olsonsurveying.com
Website: www.olsonsurveying.com



of Symbols & Abbreviations
N North
S South
E East
W West
in Bearings
° Degrees
' Minutes
" Seconds
in Distances
Feet
" Feet
in Distances

Legend
Found County Section
Found Iron Pipe
Set Wood Stake
Recorded Information
Utility Pole
Asphalt Surface

Sheet 1 of 1 Sheets
Drawing Name
Job Reference Number
2025.052

2025.052