

PLAT OF SURVEY AND TOPOGRAPHIC SURVEY OF

LOT 28 OF EVERGREEN ESTATES, LOCATED IN TOWN 3 NORTH, RANGE 17 EAST, WALWORTH COUNTY, WISCONSIN.


ORDERED BY: CENTURY 21 WALTON REALTY
704 N. LINCOLN
ELKHORN, WISCONSIN 53121

SURVEYED BY: ABELL SURVEYING AND MAPPING
1140 SEQUOIA STREET
DELAVAN, WISCONSIN 53115



I, DAVID F. ABELL, DO HEREBY CERTIFY THAT I HAVE SURVEYED THE PROPERTY HEREON DESCRIBED ACCORDING TO THE OFFICIAL RECORDS AND THAT THE PLAT HEREON IS A CORRECT REPRESENTATION OF THE PROPERTY LINES TO THE BEST OF MY KNOWLEDGE AND BELIEF.

David F. Abell
DAVID F. ABELL
WISCONSIN REGISTERED LAND SURVEYOR, S-1596

DATE July 27, 1987
JOB NUMBER - 87094

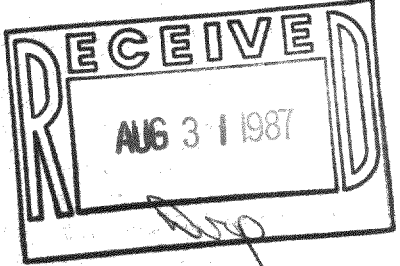

OVERLOOK COURT (66' WIDE)

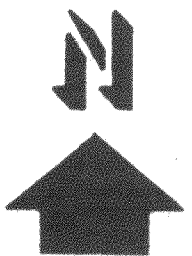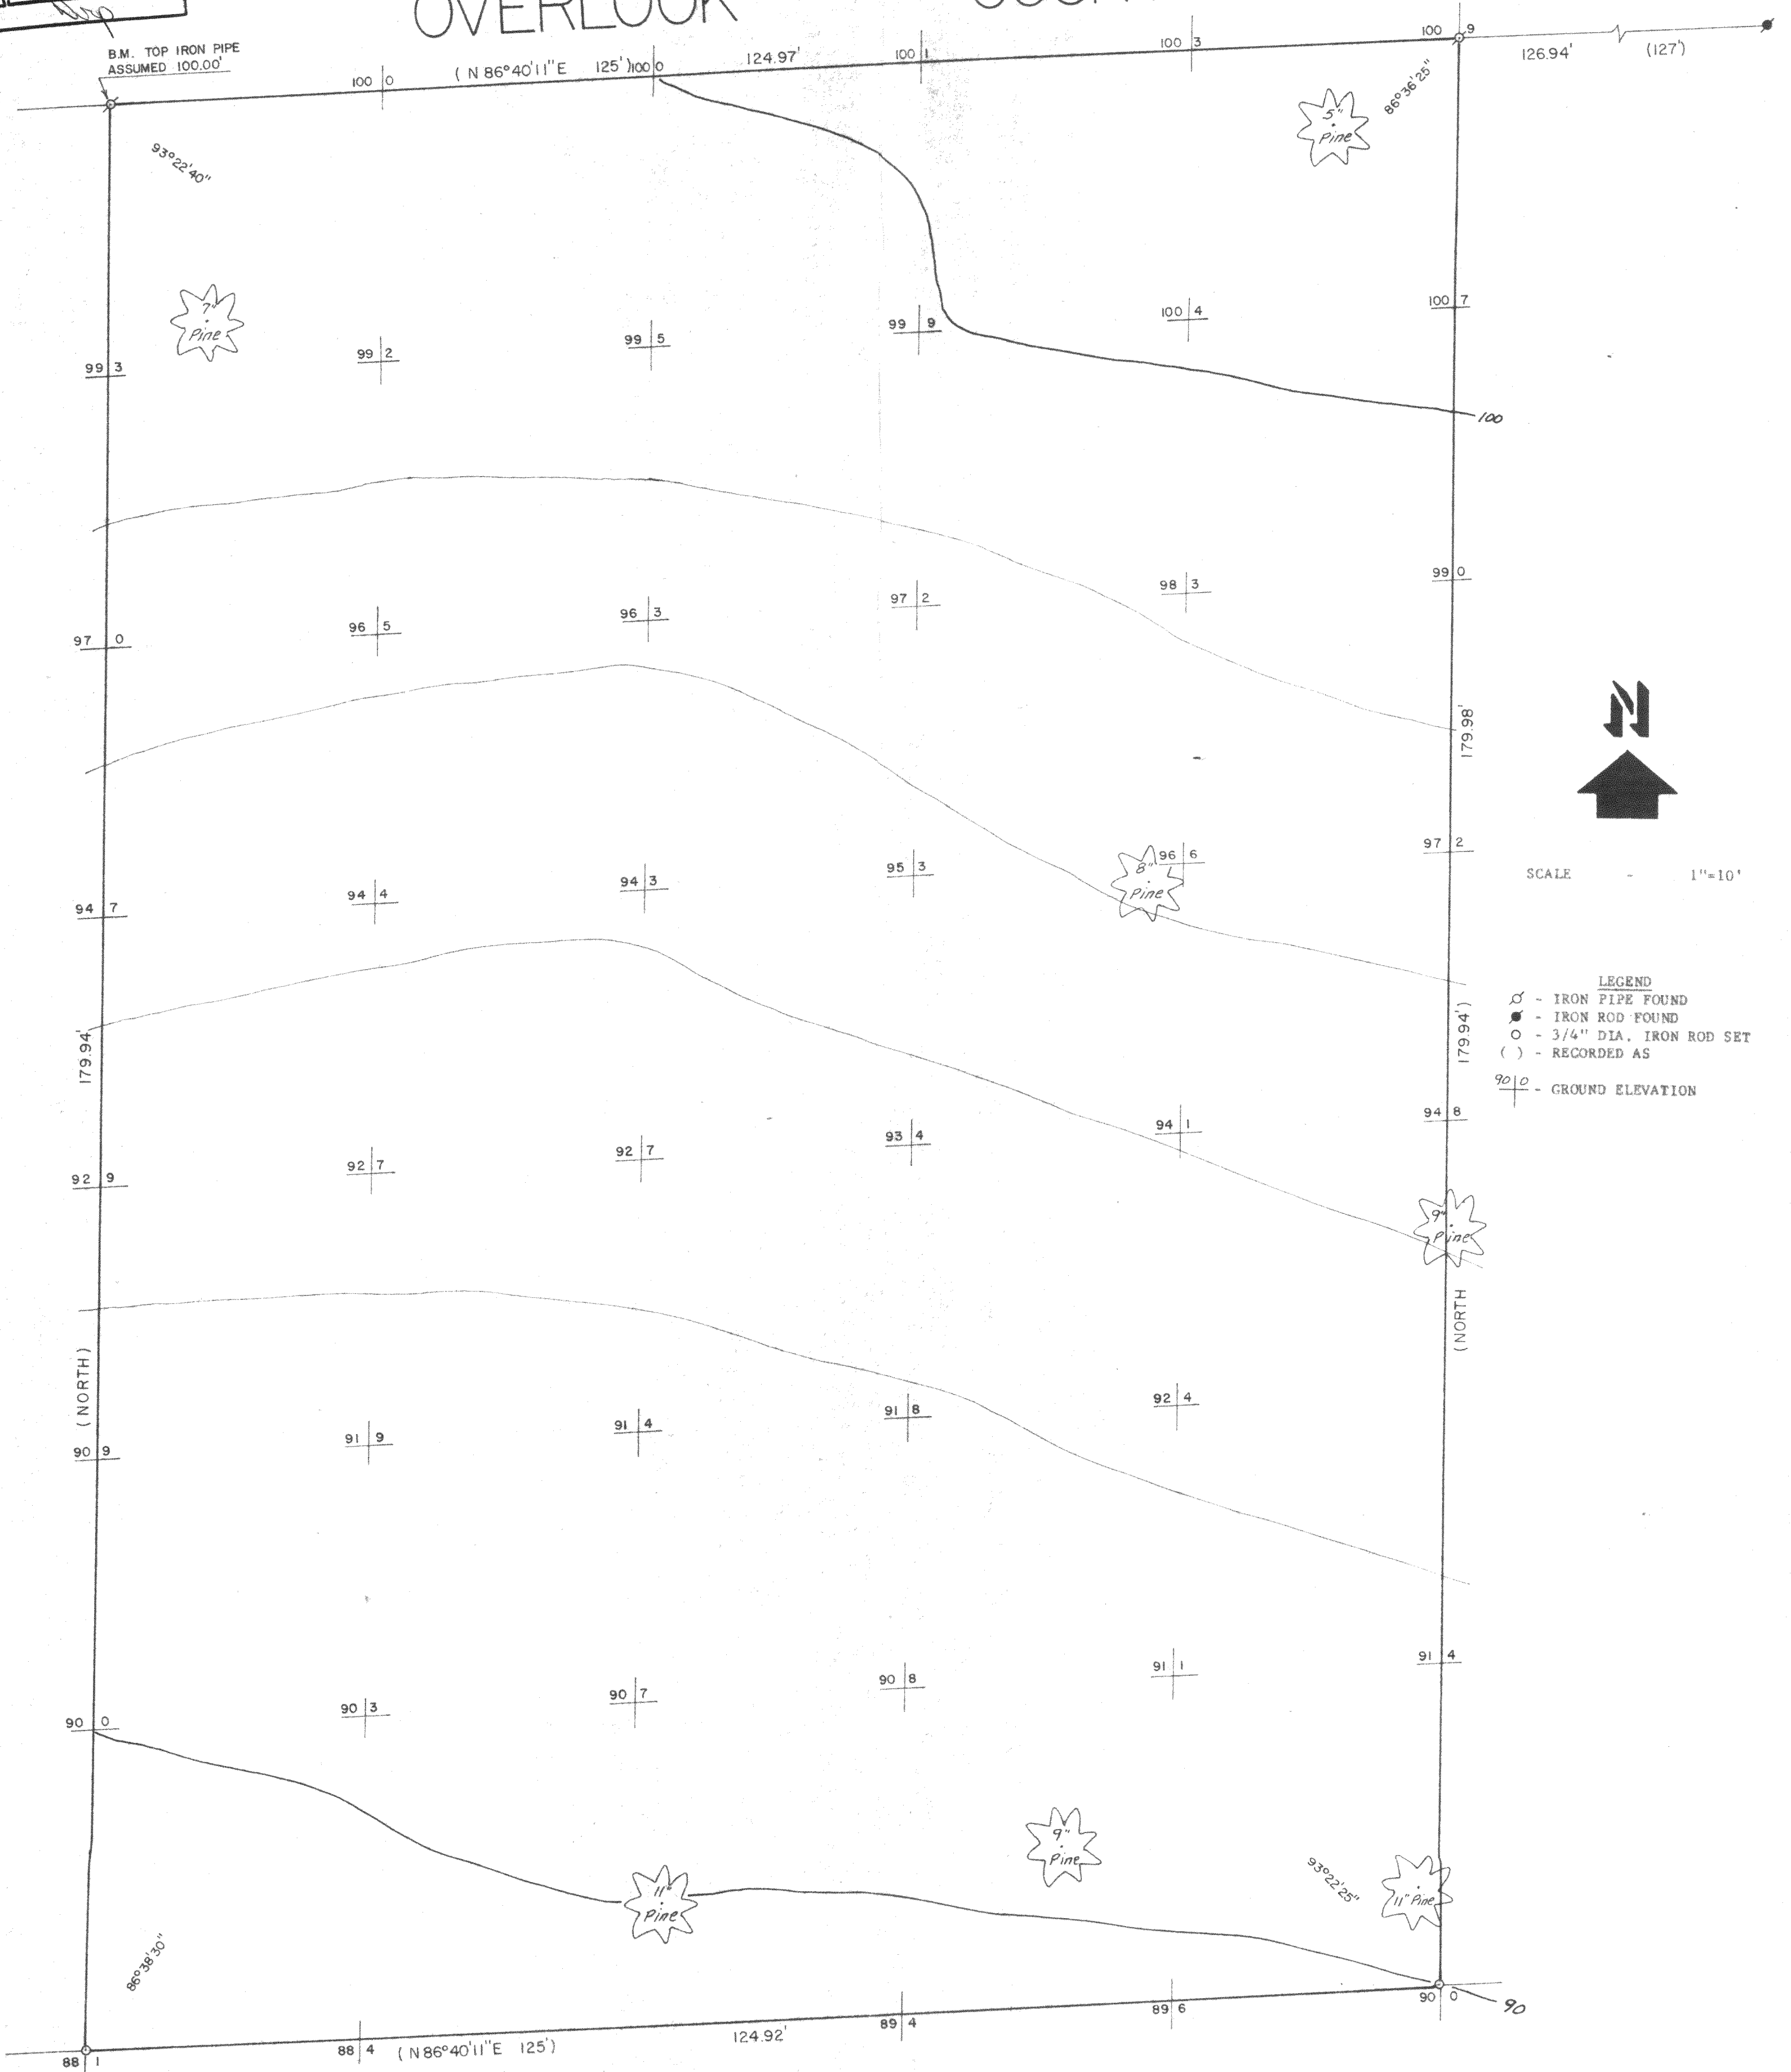

SCALE 1"=10'

- LEGEND
- - IRON PIPE FOUND
 - - IRON ROD FOUND
 - - 3/4" DIA. IRON ROD SET
 - () - RECORDED AS
 - 90.0 - GROUND ELEVATION