
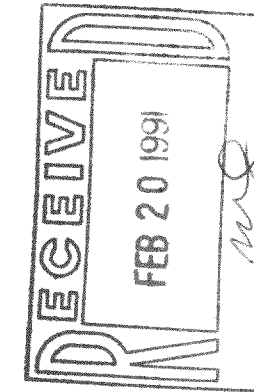


D Cooper & CO., INC
Rt 4 Box 508B • Elkhorn WI 53121

Survey Ordered By: C-21 Elkhorn

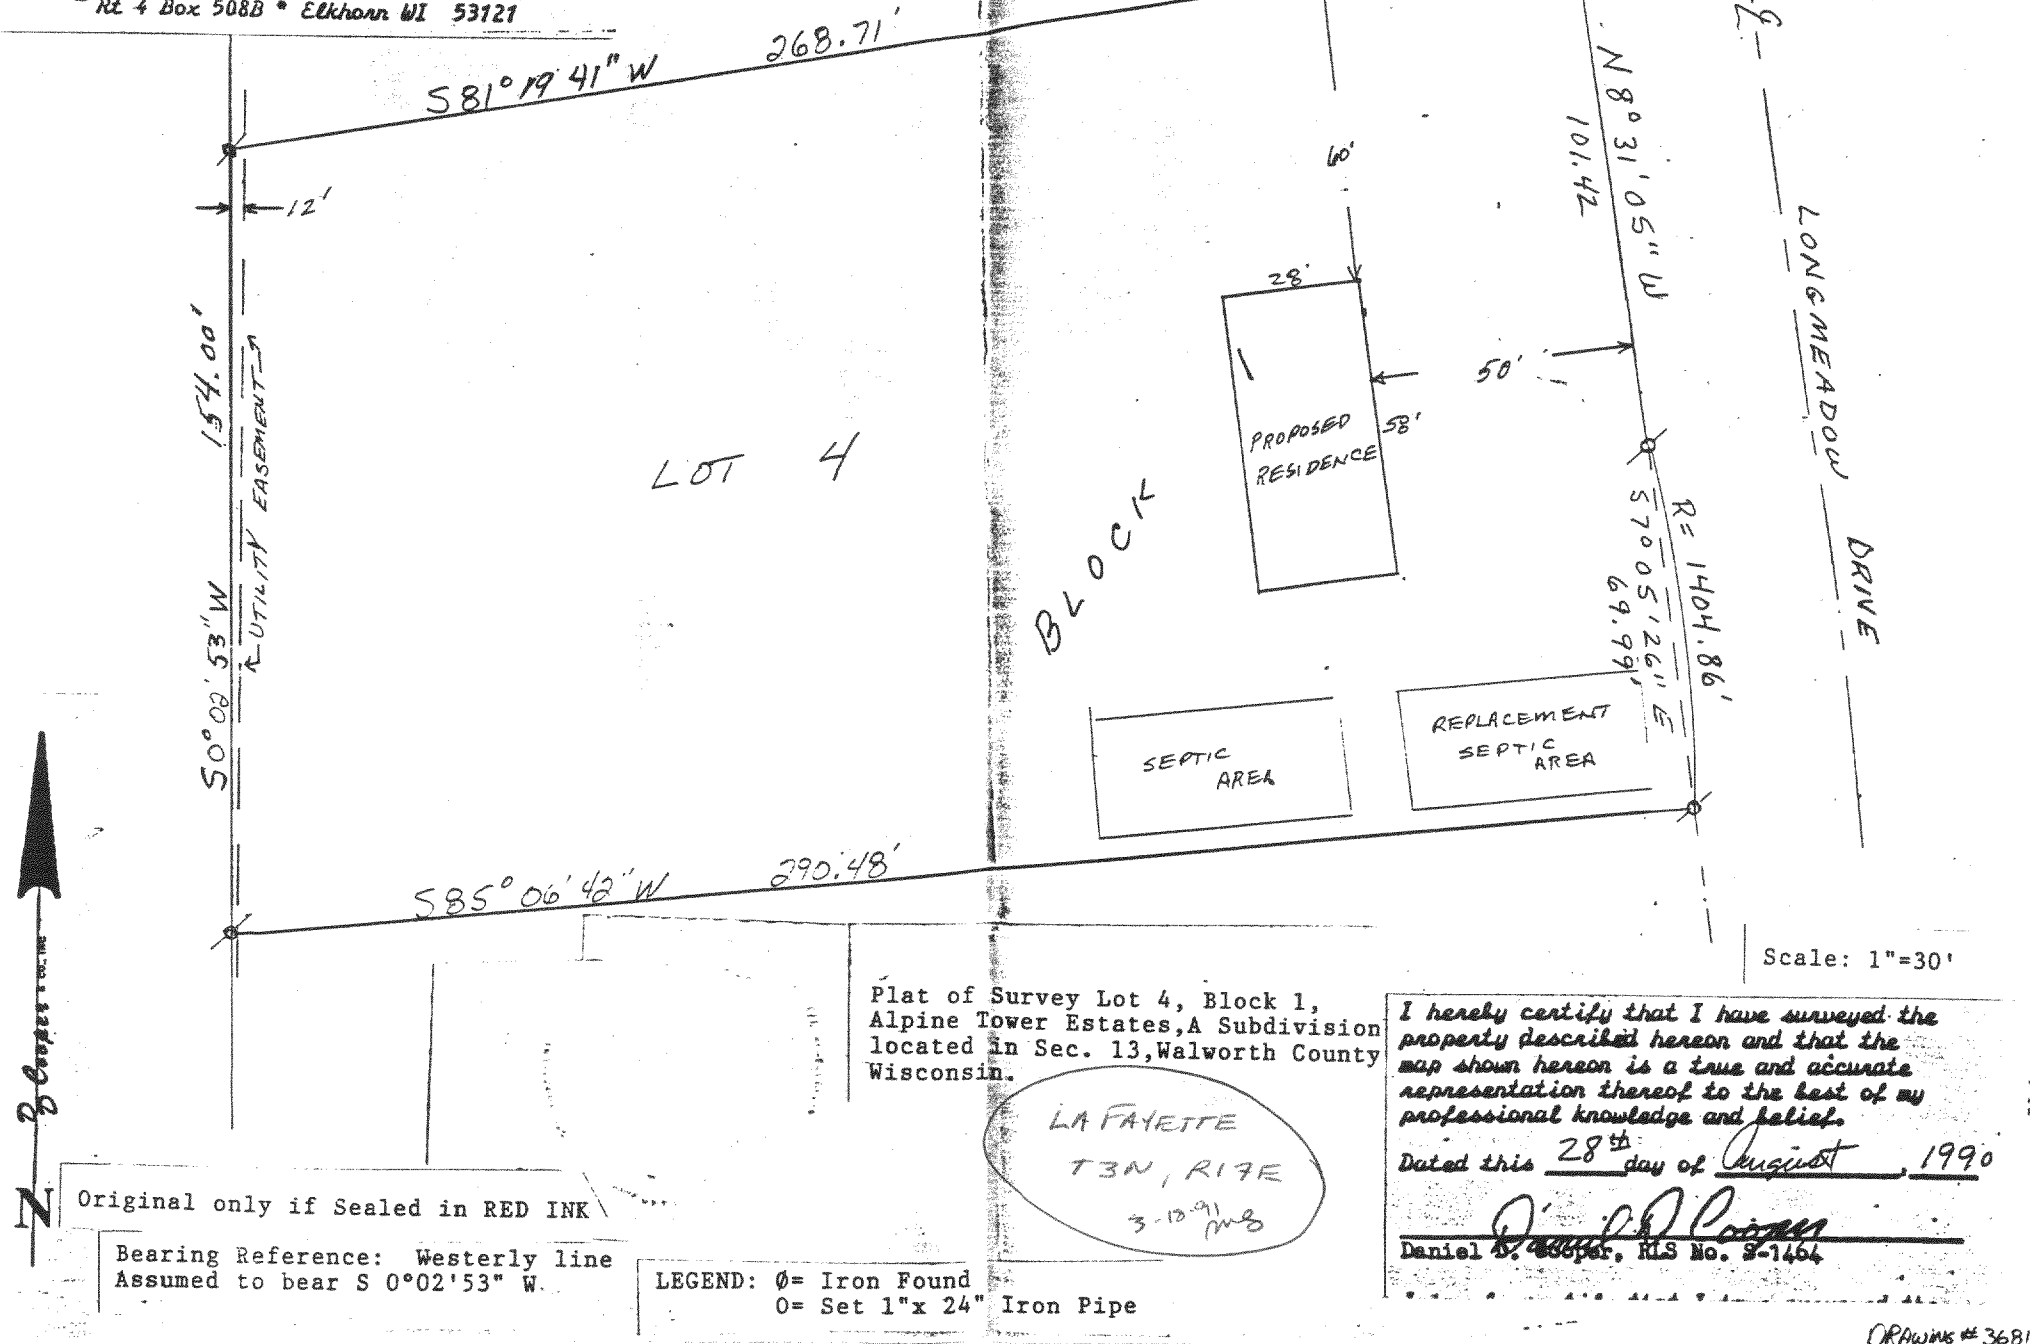

Reduced

TAX KEY: # (KAT-4)

317-199