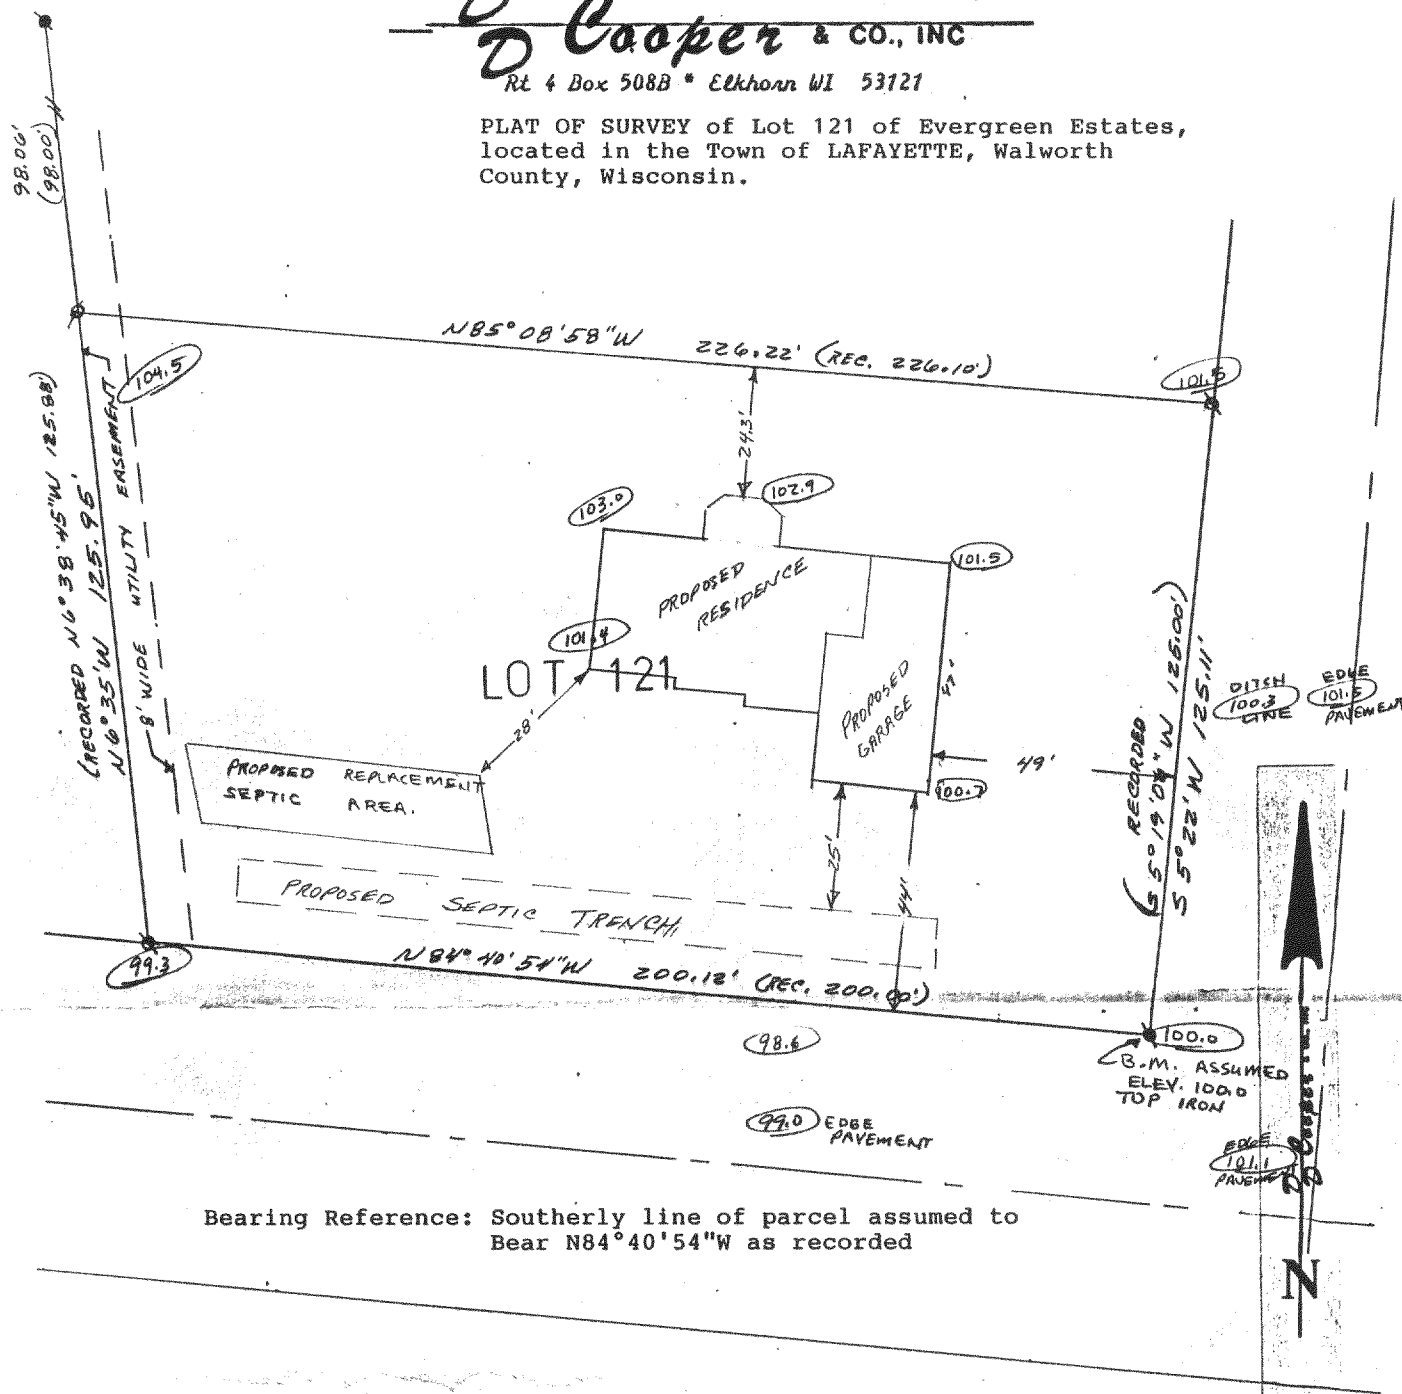
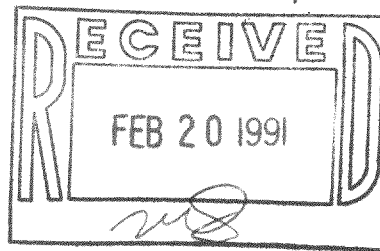


317-205  
3620-20-114