


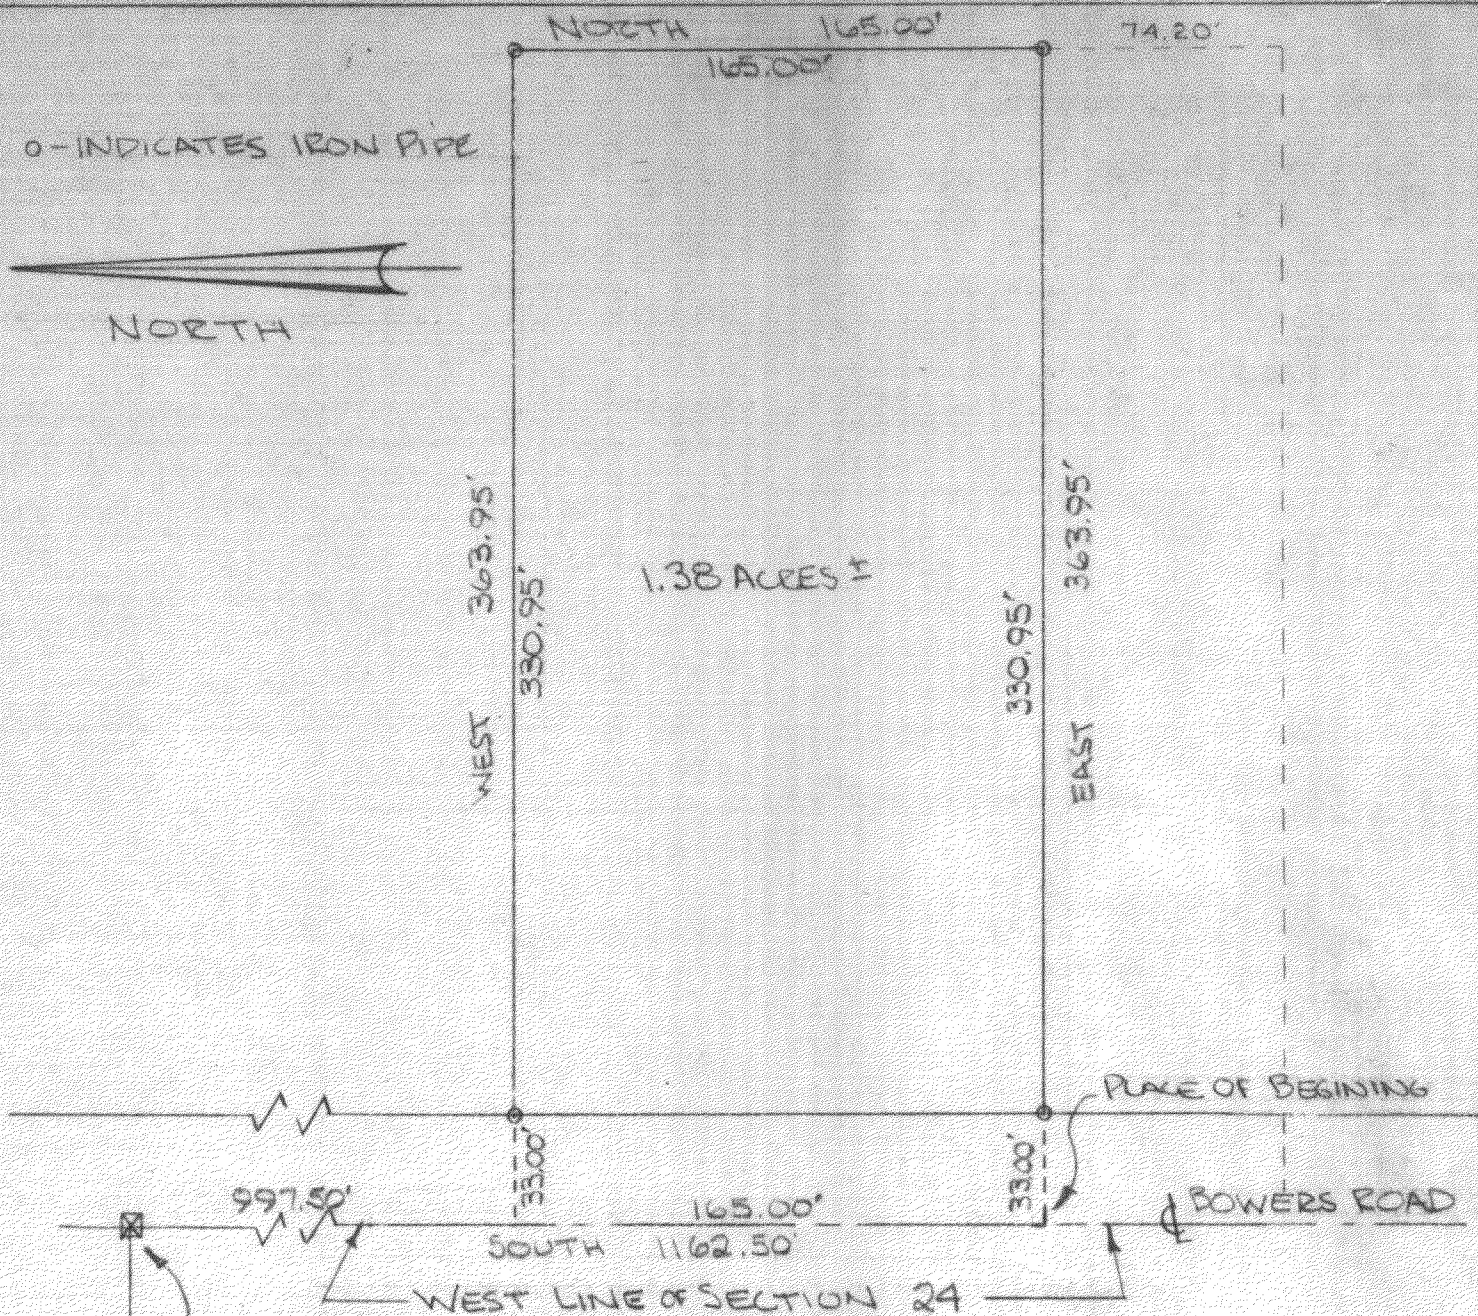

DESCRIPTION: Commencing at the West $\frac{1}{4}$ Corner of Section 24, T3N, R17E, located in the Town of La Fayette, Walworth County, Wis. Thence South along the West line of said Sec. 24, also being the centerline of Bowers Road 1162.50 feet to the Place of Beginning, Thence East 363.95 feet to an iron pipe, Thence North 165.00 feet to an iron pipe, Thence West 363.95 feet to the West line of said Sec. 24, Thence South along said Section line 165.00 feet to the Place of Beginning. Containing 1.38 Acres of land more or less.

CERTIFICATE: I, James F. Biagi, surveyor, do hereby certify that I have surveyed the lands hereon described.

James F. Biagi

H. L. G. 272

1998

Cert. Survey - 779 (part of)

317-2d

O-INDICATES IRON PIPE



NORTH

WEST 363.95'
330.95'
EAST 363.95'
330.95'

1.38 ACRES ±


165.00' NORTH 165.00' 74.20'
165.00'
1162.50' SOUTH 165.00'
997.50'
330.0'
330.0'
PLACE OF BEGINNING
BOWERS ROAD
WEST LINE OF SECTION 24

POTTER ROAD
WEST 1/4 COR. SEC. 24 T3N, R17E

DESCRIPTION: Commencing at the West 1/4 Corner of Section 24, T3N, R17E, located in the Town of La Fayette, Walworth County, Wis. Thence South along the West line of said Sec. 24, also being the centerline of Bowers Road 1162.50 feet to the Place of Beginning, Thence East 363.95 feet to an iron pipe, Thence North 165.00 feet to an iron pipe, Thence West 363.95 feet to the West line of said Sec. 24, Thence South along said Section line 165.00 feet to the Place of Beginning. Containing 1.38 Acres of land more or less.

CERTIFICATE: I, James F. Biagi, surveyor, do hereby certify that I have surveyed the lands hereon described.

James F. Biagi

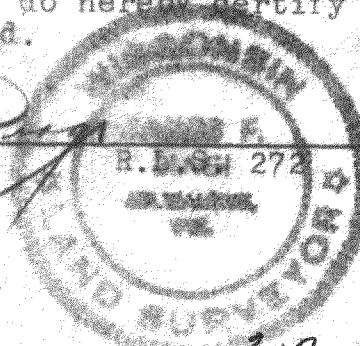

165
74.20
239.20