

ABERNATHY and ASSOCIATES

Kenneth B. Abernathy Jr.



Wisconsin Registered Land Surveyor S-1594

Rt. 3, Box 273  
Elkhorn, Wisconsin 53121  
Phone: (414) 723-4260 (office)  
(414) 723-4813 (residence)

PLAT OF SURVEY

OWNERS: JIM AND RENEE PRICE  
RT. 3 BOX 43  
ELKHORN, WI. 53121


LOT 1 OF CERTIFIED SURVEY MAP  
NO. 1844 AS RECORDED IN VOL. 8  
OF CERTIFIED SURVEYS AS PAGES  
353 - 355 AS DOCUMENT NO.  
181525. LOCATED IN THE  
NORTHEAST 1/4 OF THE NORTHEAST  
1/4 OF SECTION 17, TOWN 3  
NORTH, RANGE 17 EAST, TOWN OF  
LA FAYETTE, WALNORTH COUNTY,  
WISCONSIN.

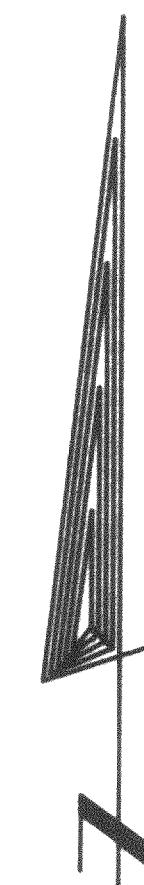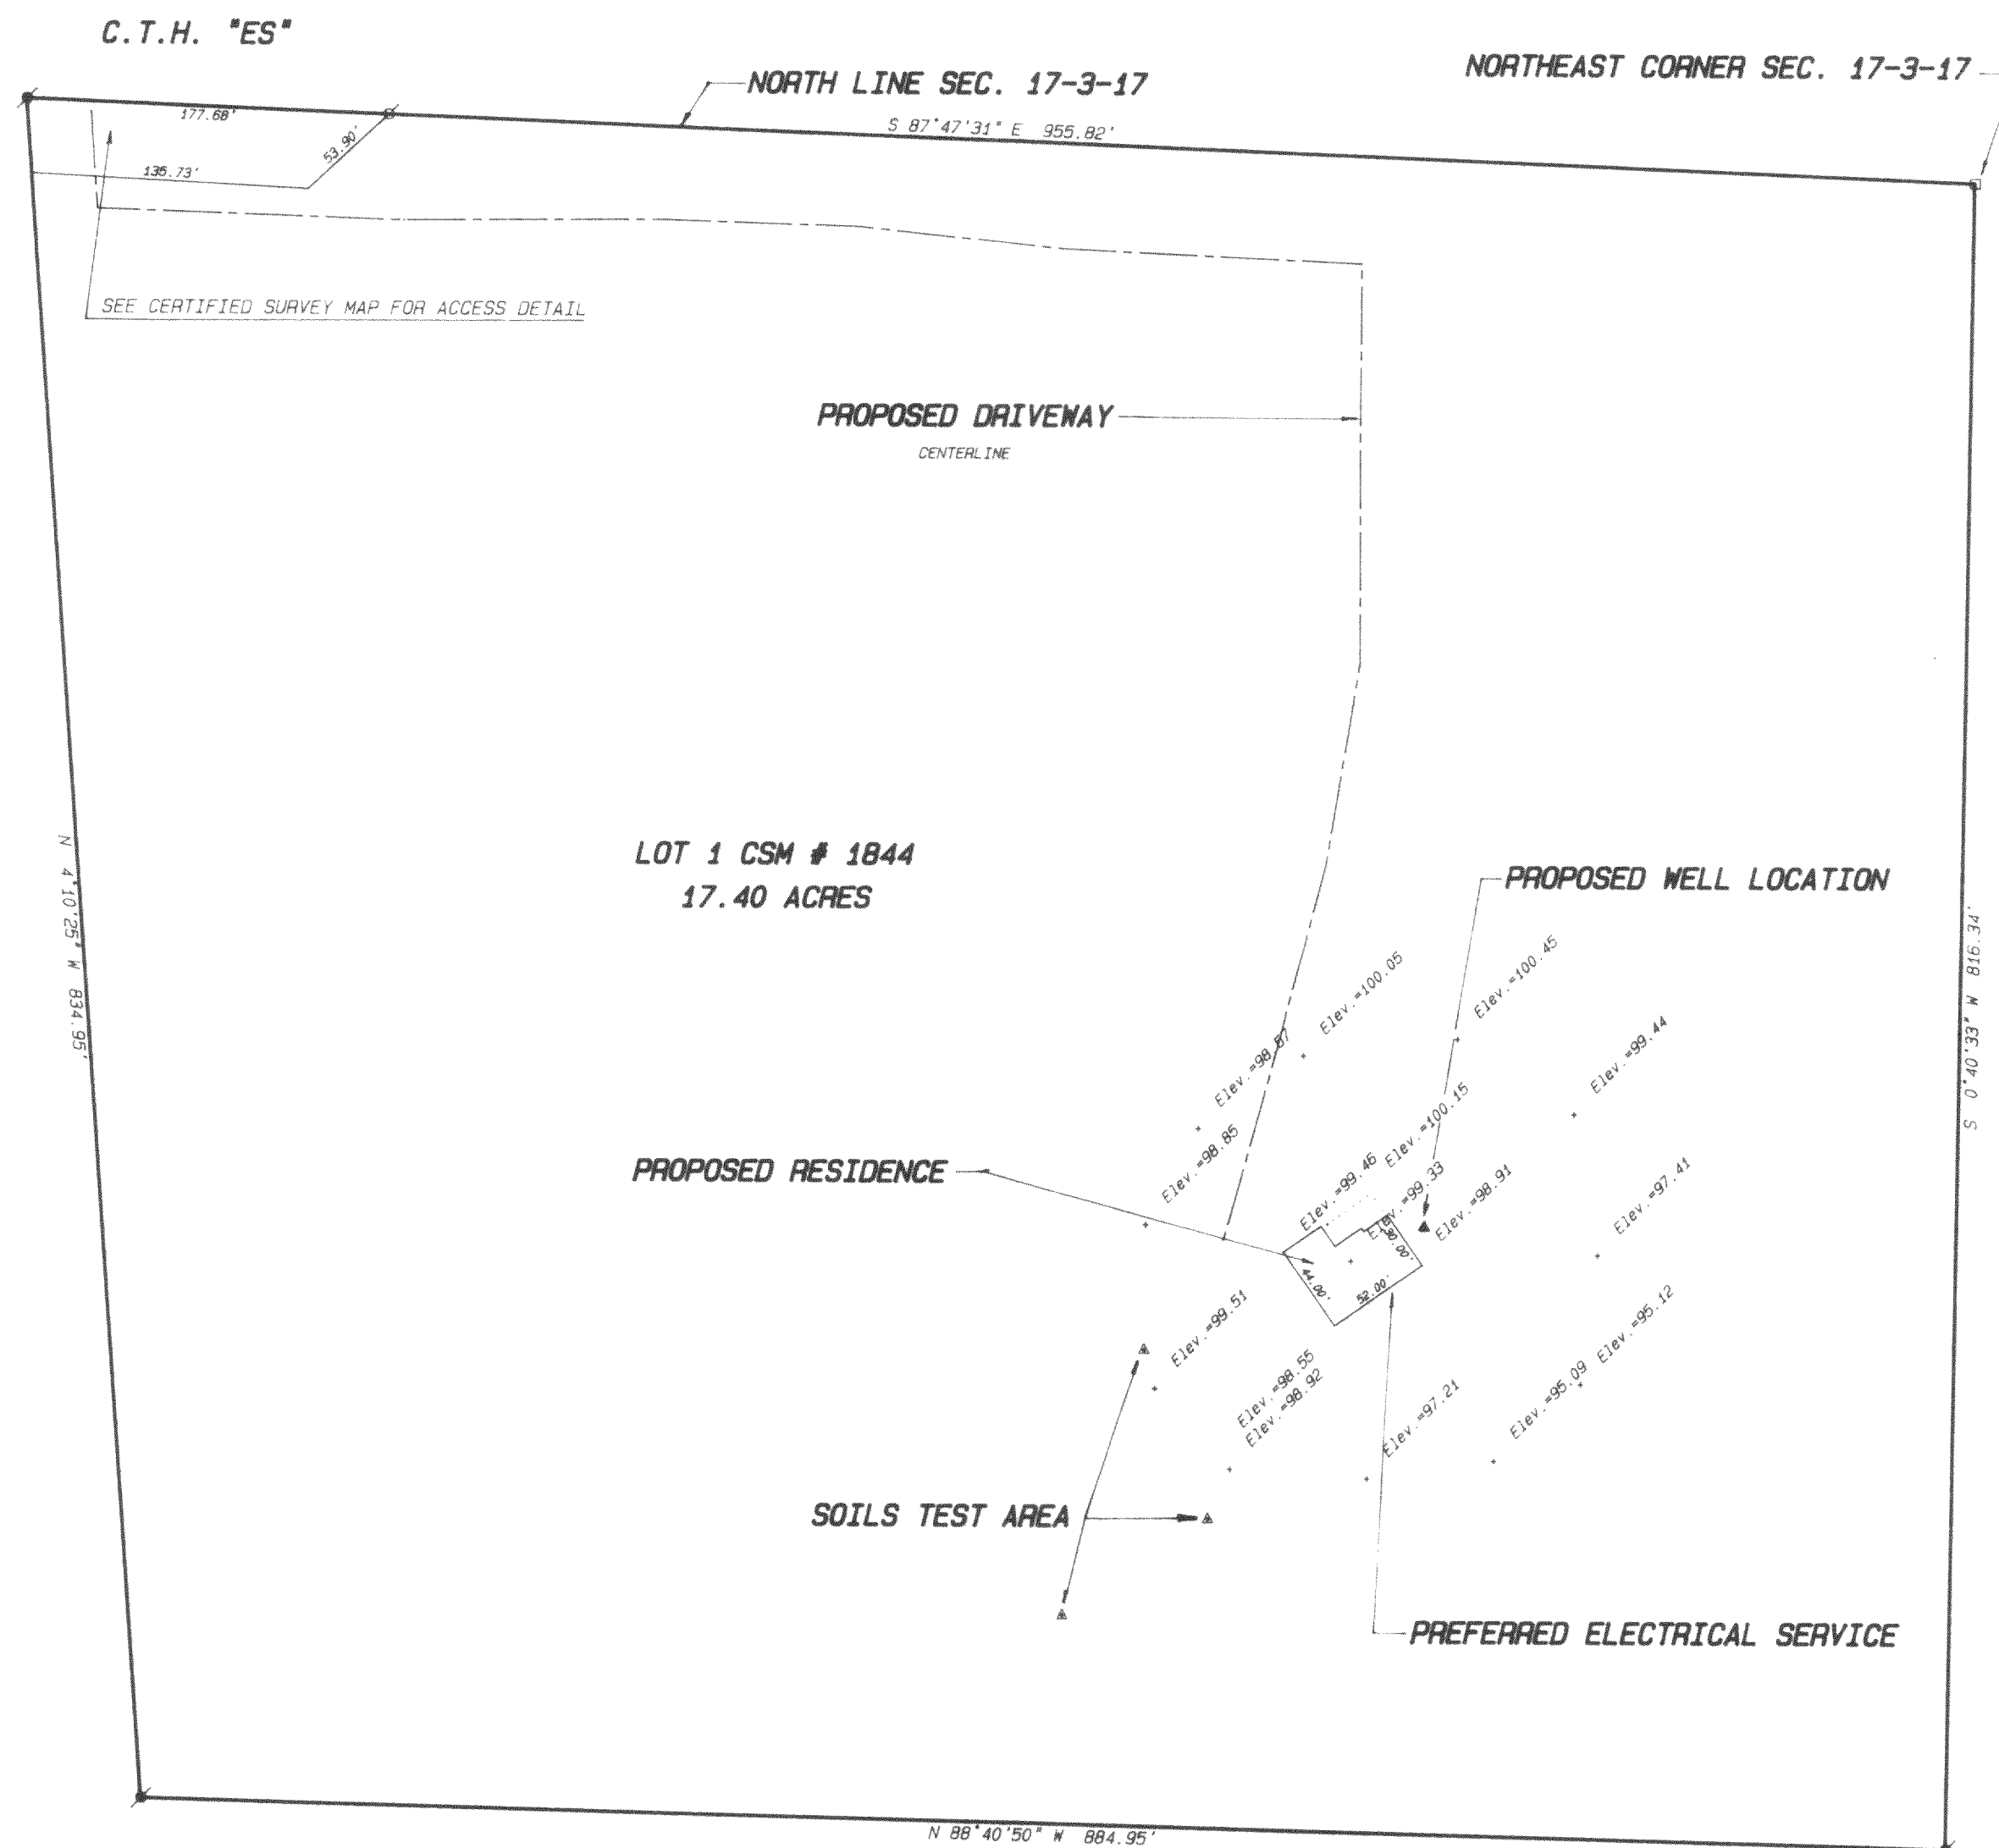

SCALE 1" = 80 FEET

Legend

- FOUND IRON PIPE
- FOUND IRON ROD
- FOUND BRASS CAPPED MONUMENT
- FOUND CONCRETE MONUMENT
- ✱ CHISEL CUT IN CONCRETE
- SET IRON ROD, 24" LONG, WEIGHING 1.5 LBS., LINEAL FT., 3/4" DIA.
- SET IRON ROD, 30" LONG, WEIGHING 4.5 LBS., LINEAL FT., 1-11/16" DIA.
- (xx) RECORDED AS DIMENSION
- - - - - EXISTING FENCE

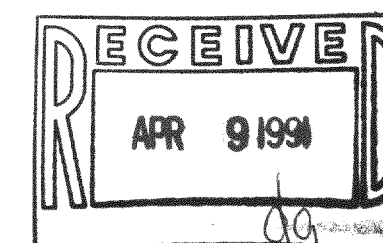


SCALE: 1" = 80' FEET

"I hereby certify that I have surveyed the above described property and that the above map is a true representation thereof and shows the size and location of the property, its exterior boundaries, the location of all visible structures and dimensions of all principal buildings thereon, boundary fences, apparent easements, roadways and visible encroachments, if any."

"This survey is made for the use of the present owners of the property, and also those who purchase, mortgage, or guarantee the title thereto within one year from date hereof."

*Kenneth B. Abernathy Jr.*  
KENNETH B. ABERNATHY, JR.  
WISCONSIN REGISTERED LAND SURVEYOR,  
S-1594

Date: APRIL 3, 1991 Job No. 83.503

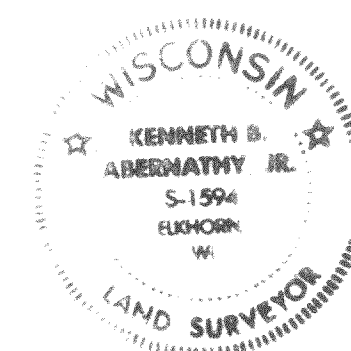

317-223

KA18440001