
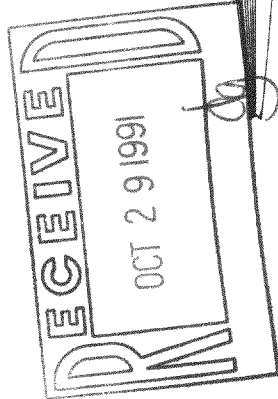
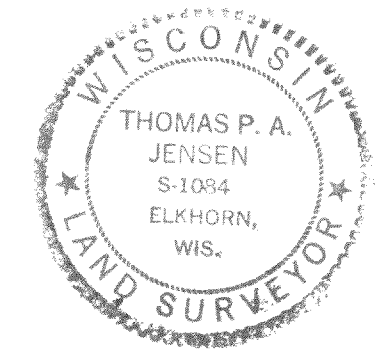


Plat of Survey

of  
Lot 5 Block 1 of Alpine Tower Estates, located in the Northeast 1/4 of  
Section 13, Town 3 North, Range 17 East, Town of Lafayette, Walworth  
County, Wisconsin.

Surveyed for: Eugene Krusick  
8894 Garden Lane  
Greendale, Wisconsin. 53129

Bearings referenced to the  
Subdivision Plat.

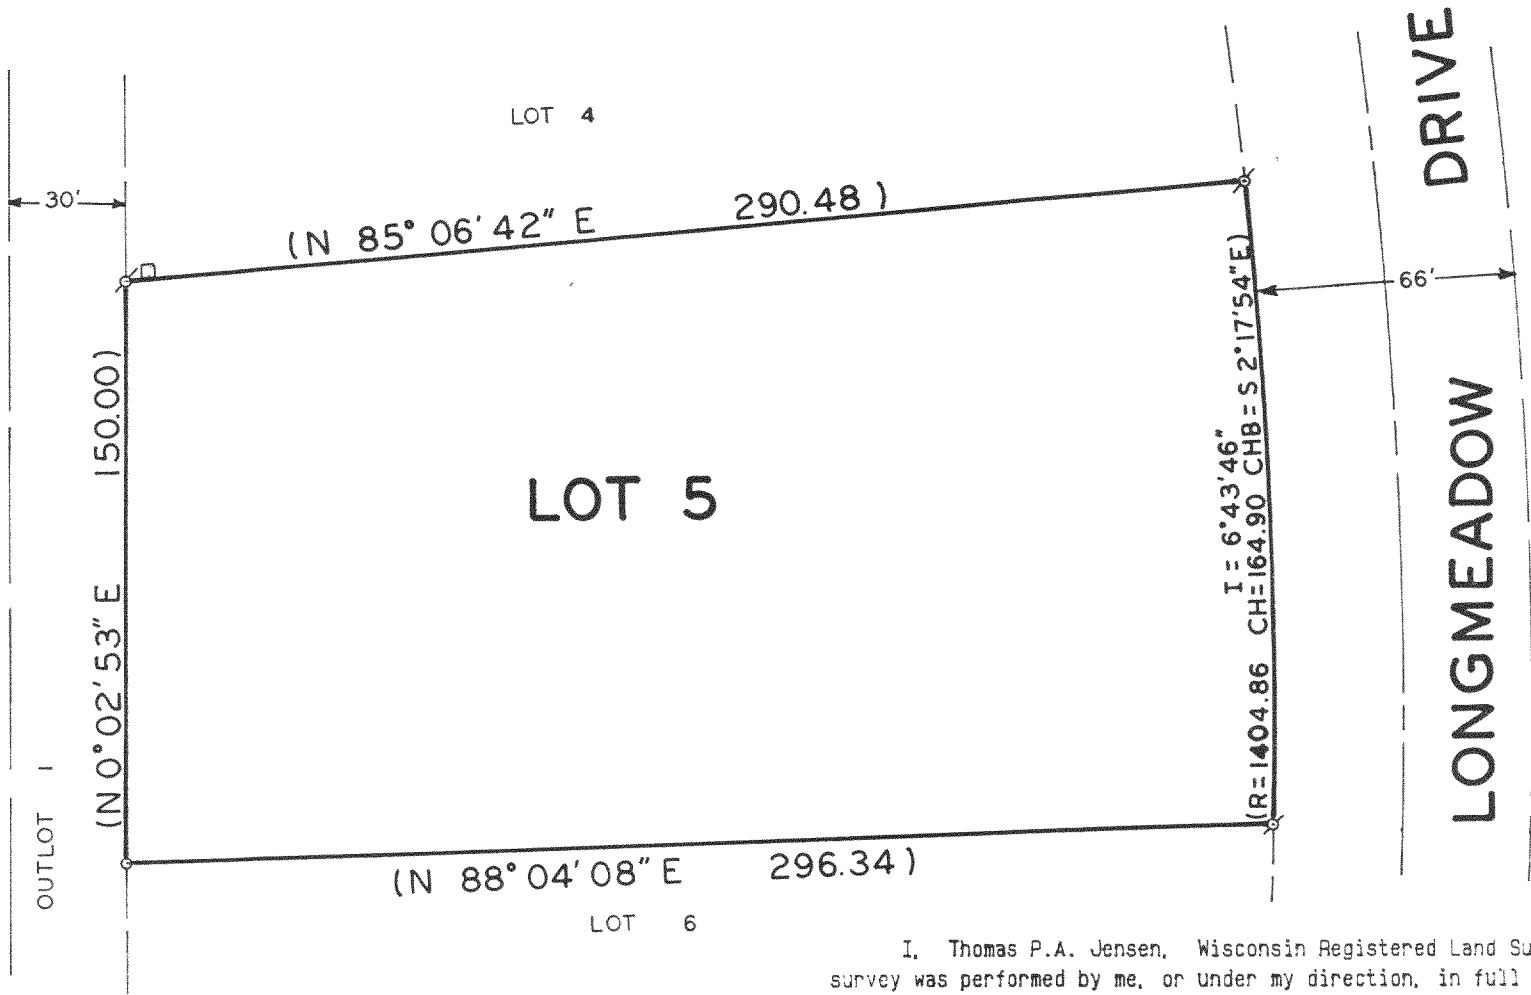

Copyright © 1991 by Jensen Surveying & Mapping S.C.  
All rights reserved. No part of this survey plat may be reproduced or transmitted in any form  
by any means - graphic, electronic, or mechanical, including photocopying, tracing, or infor-  
mation storage and retrieval systems - without permission in writing from Thomas P.A. Jensen.

I, Thomas P.A. Jensen, Wisconsin Registered Land Surveyor, do hereby certify that this  
survey was performed by me, or under my direction, in full compliance with the owner's/agent's  
instructions and Chapter A-E 7 of the Wisconsin Administrative Code 'Minimum Standards For  
Property Surveys', and that this map is an accurate representation thereof to the best of my  
knowledge and belief.

Note: This survey plat is not  
certified unless signed  
and sealed in red ink.


*Thomas P. A. Jensen*  
Thomas P.A. Jensen R.L.S. 1084

- Legend
- Found iron pipe, 1' dia.
  - Set iron pipe, 1' dia.
  - Recorded as dimension
  - Utility box

Jensen Surveying & Mapping S.C.  
45 South Wisconsin Street P.O. Box 322  
Elkhorn, Wisconsin. 53121.  
(414) 723-3434

Mapping date: April 5, 1991  
Revisions:

Sheet 1 of 1 Sheets  
Job reference number:  
1991.056 KAT-5

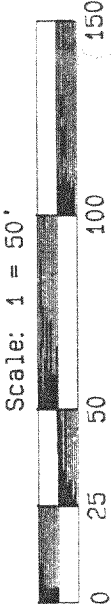

317-239