


PLAT OF SURVEY  
-OF-

LOT 2, SUGAR CREEK FARMS, located in the East 1/2 of the Northeast 1/4 of Section 11, Township 3 North, Range 17 East in the Town of Lafayette, Walworth County, Wisconsin.

Proposed house field staked true size. Contractor to field verify before building by same. refer to a current title report for easements or restrictions not shown on the subdivision plat.

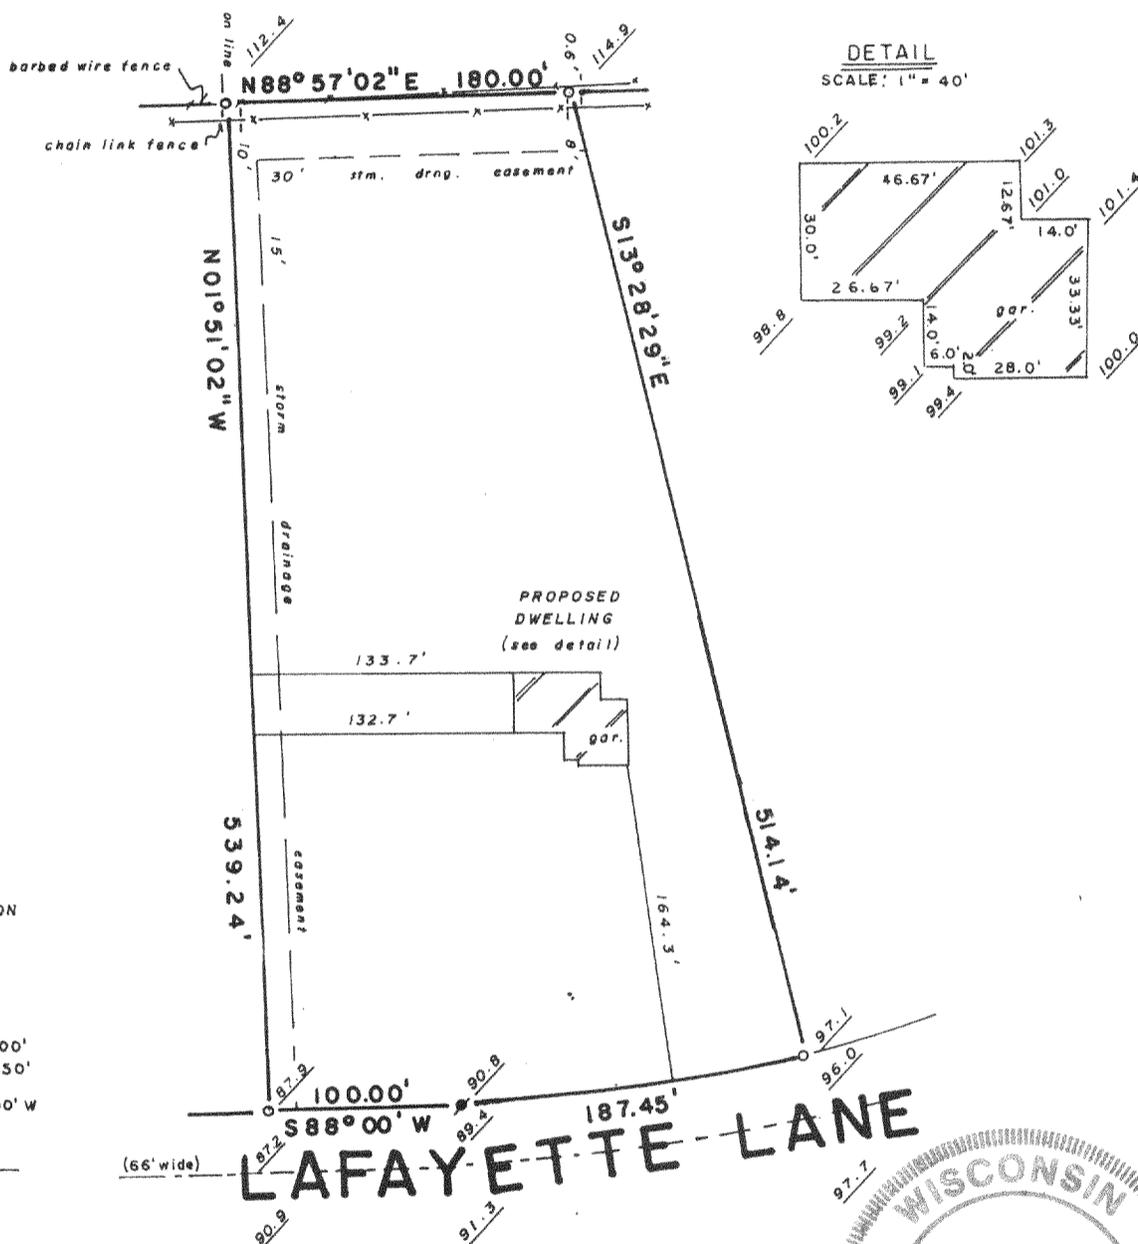


**LEGEND**  
 ● EXISTING ELEVATION  
 ● FOUND IRON ROD  
 ○ FOUND IRON PIPE  
 ● SET IRON PIPE



**CURVE DATA**  
 RADIUS 537.00'  
 CHORD 186.50'  
 CHORD BEARING S78°00'W

SCALE: 1" = 100'

**LAFAYETTE LANE**  
(66' wide)

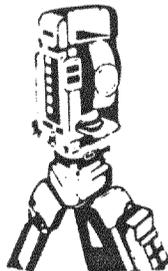

**B.W. SURVEYING**  
 Land Surveys  
 Mapping And Planning  
 35117 Academy Road  
 Burlington, Wisconsin 53105  
 (414) 534-4109

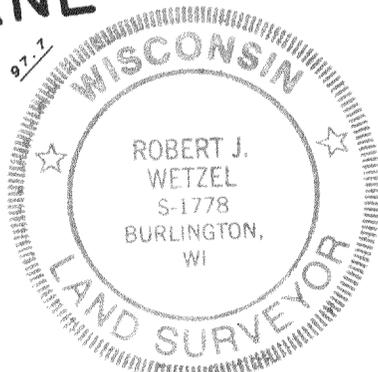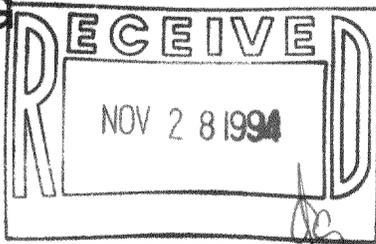

"I hereby certify that I have surveyed the above described property and that the above map is a true representation thereof and shows the size and location of the property, its exterior boundaries, the location of all visible structures and dimensions of all principal buildings thereon, boundary fences, apparent easements, roadways and encroachments, if any."

THIS IS NOT AN ORIGINAL PRINT  
UNLESS THIS SEAL IS RED

*Robert J. Wetzel*  
 ROBERT J. WETZEL  
 REGISTERED LAND SURVEYOR - 1778

"This survey is made for the use of the present owners of the property, and those who purchase, mortgage, or guarantee the title thereto within one year from date hereof."

5/26/94  
DATE

1681  
JOB NUMBER

KS-2

317-335