


KOLB LAND CONSULTING, INC.
LAND SURVEYING • SUBDIVIDING • LAND PLANNING

929 WILLIAMS STREET LAKE GENEVA, WISCONSIN 53147 414-240-3697

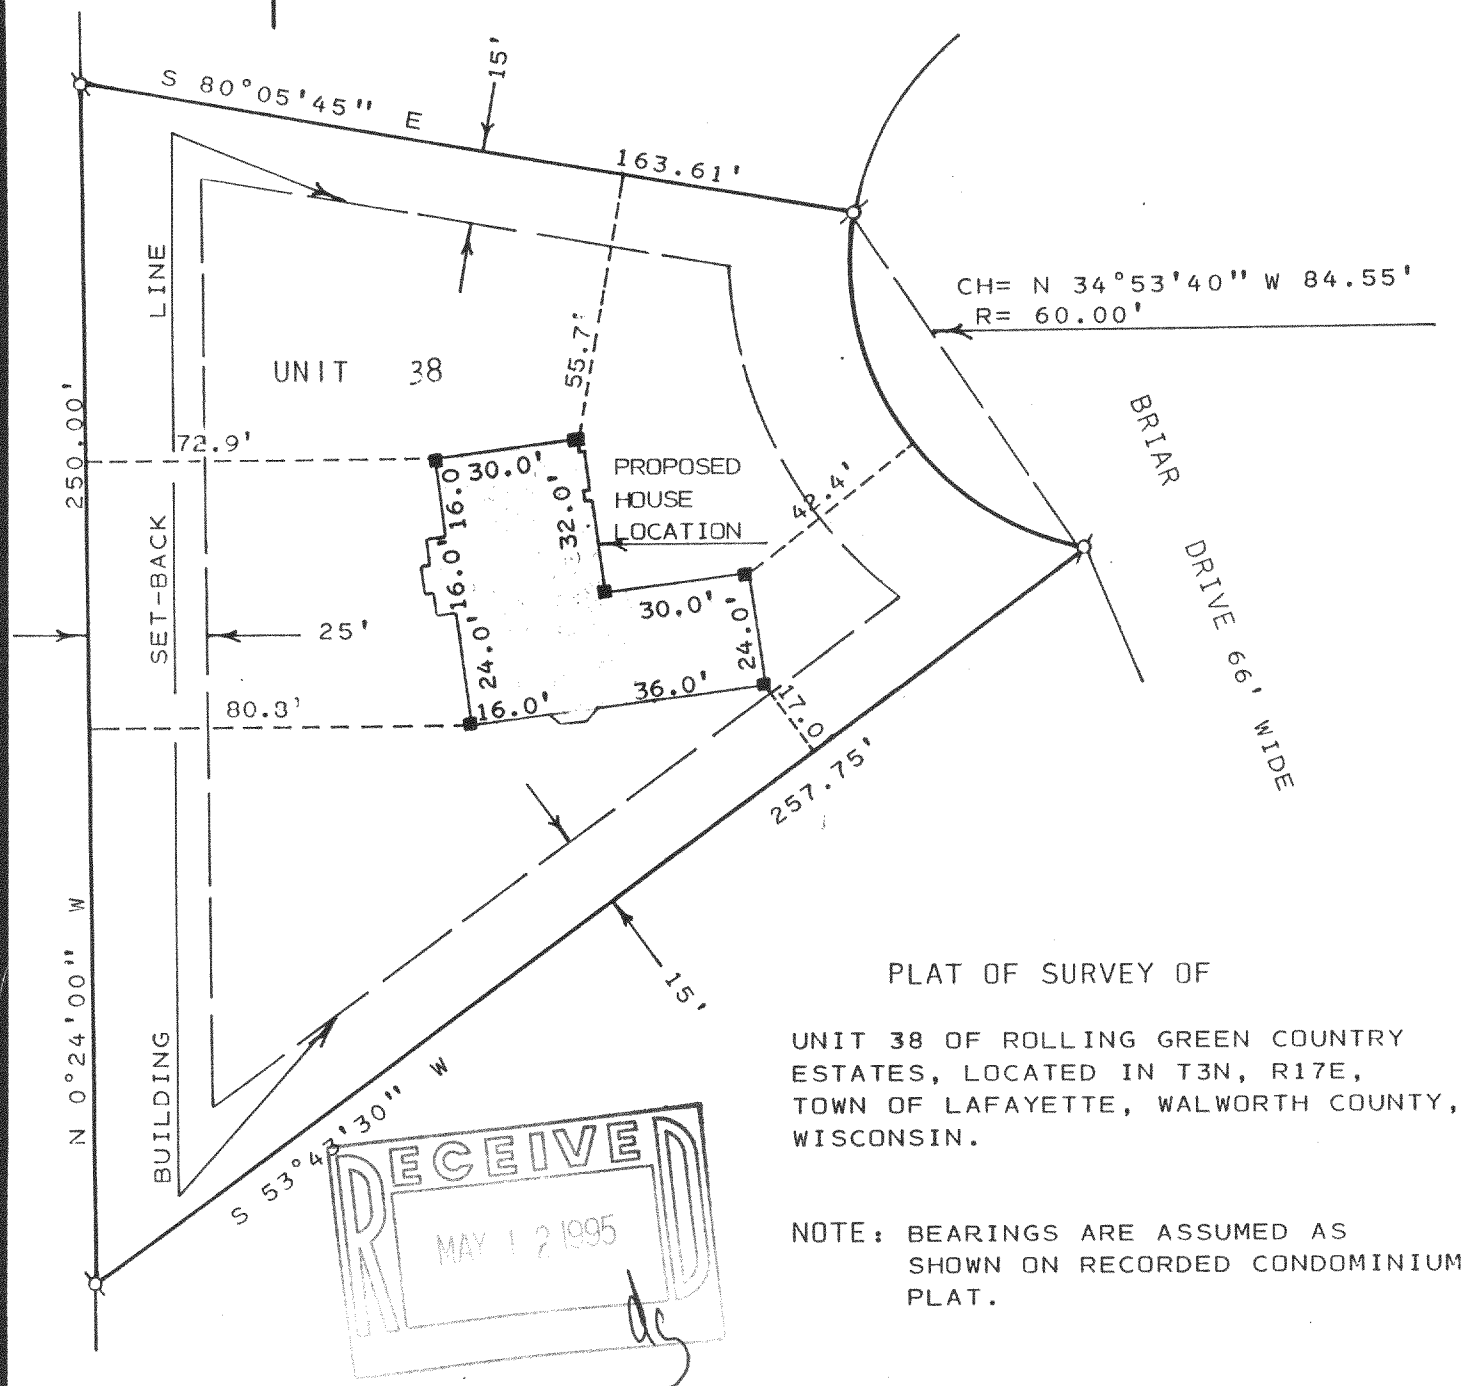


PLAT OF SURVEY OF

UNIT 38 OF ROLLING GREEN COUNTRY ESTATES, LOCATED IN T3N, R17E, TOWN OF LAFAYETTE, WALWORTH COUNTY, WISCONSIN.

NOTE: BEARINGS ARE ASSUMED AS SHOWN ON RECORDED CONDOMINIUM PLAT.

ORDERED BY: THELEN TOTAL CONSTRUCTION, INC.
P.O. BOX 17
ELKHORN, WI. 53121

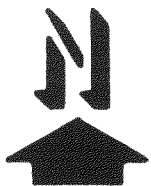

SCALE: 1" = 40'

LEGEND

- ∅ - IRON PIPE FOUND
- - WOOD STAKE SET

I, HAROLD H. KOLB, DO HEREBY CERTIFY THAT I HAVE SURVEYED THE PROPERTY HEREON DESCRIBED ACCORDING TO THE OFFICIAL RECORDS AND THAT THE PLAT HEREON IS A CORRECT REPRESENTATION OF THE LOT LINES TO THE BEST OF MY KNOWLEDGE AND BELIEF. SURVEY NOT VALID UNLESS SURVEYOR'S SIGNATURE IS IN RED.

HAROLD H. KOLB

WISCONSIN REGISTERED LAND SURVEYOR, S-187

DATE FEBRUARY 24, 1995

REVISED MARCH 6, 1995

REVISED

3-17-LF-18-4F

KRG-38

317-351