
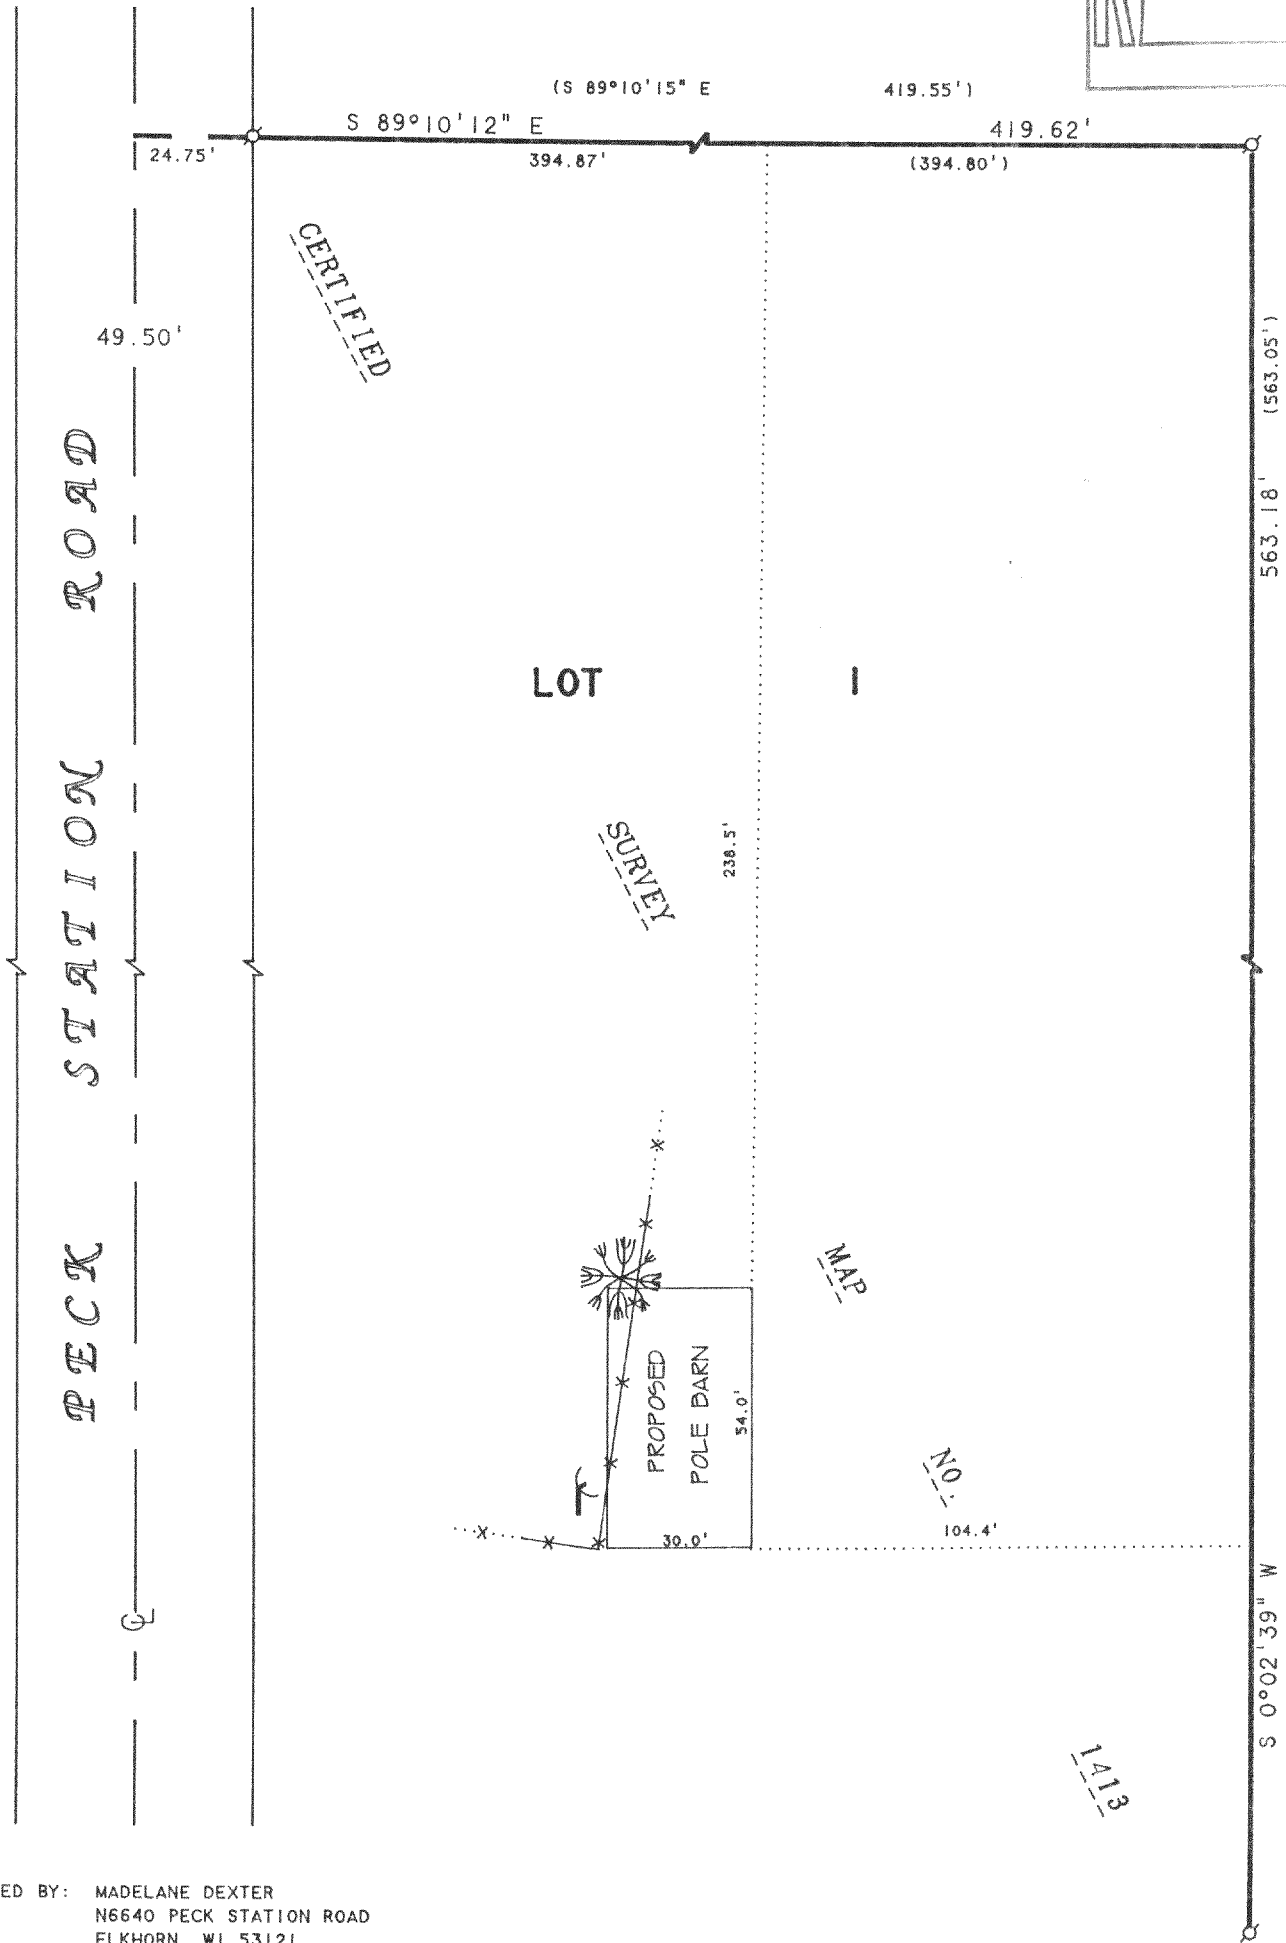


ABELL
SURVEYING & MAPPING
DELAVAN, WISCONSIN 53115
414-728-6737

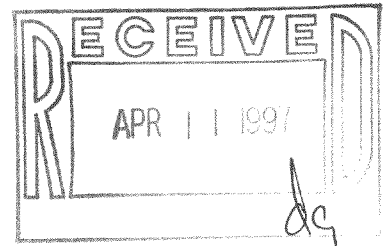

ORDERED BY: MADELANE DEXTER
N6640 PECK STATION ROAD
ELKHORN, WI 53121

NOTE: BEARINGS ARE REFERENCED TO
CERTIFIED SURVEY MAP NO. 1413.

PLAT OF

THE LOCATION OF A PROPOSED POLE BARN ON LOT 1
OF CERTIFIED SURVEY MAP NO. 1413, LOCATED IN
THE NORTHEAST 1/4 OF THE SOUTHEAST 1/4 OF
SECTION 8, T3N, R17E, WALWORTH COUNTY, WISCONSIN.

N



SCALE 1"=40'

LEGEND

- - IRON PIPE FOUND
- x - FENCE
- f - SATELLITE T.V. ANTENNA
- * - TREE
- () - RECORDED AS

David F. Abell

DAVID F. ABELL
WISCONSIN REGISTERED LAND SURVEYOR, S-1596

February 7, 1997

DATE: February 7, 1997 JOB NUMBER - 97015
NOTE: THIS IS NOT A CERTIFIED COPY UNLESS SEALED.

317-398

KA-1413-1