


DEGEN, FOAT SURVEYING ASSOCIATES

100 SOUTH SECOND STREET
WATERFORD, WISCONSIN
(414)535-5404 FAX(414)534-2202

975110
975110S1.DWG

PLAT OF SURVEY


LOT 56, EVERGREEN ESTATES BEING A SUBDIVISION LOCATED
IN SECTIONS 17 AND 18, TOWN 3 NORTH, RANGE 17 EAST,
TOWN OF LAFAYETTE, WALWORTH COUNTY, WISCONSIN.

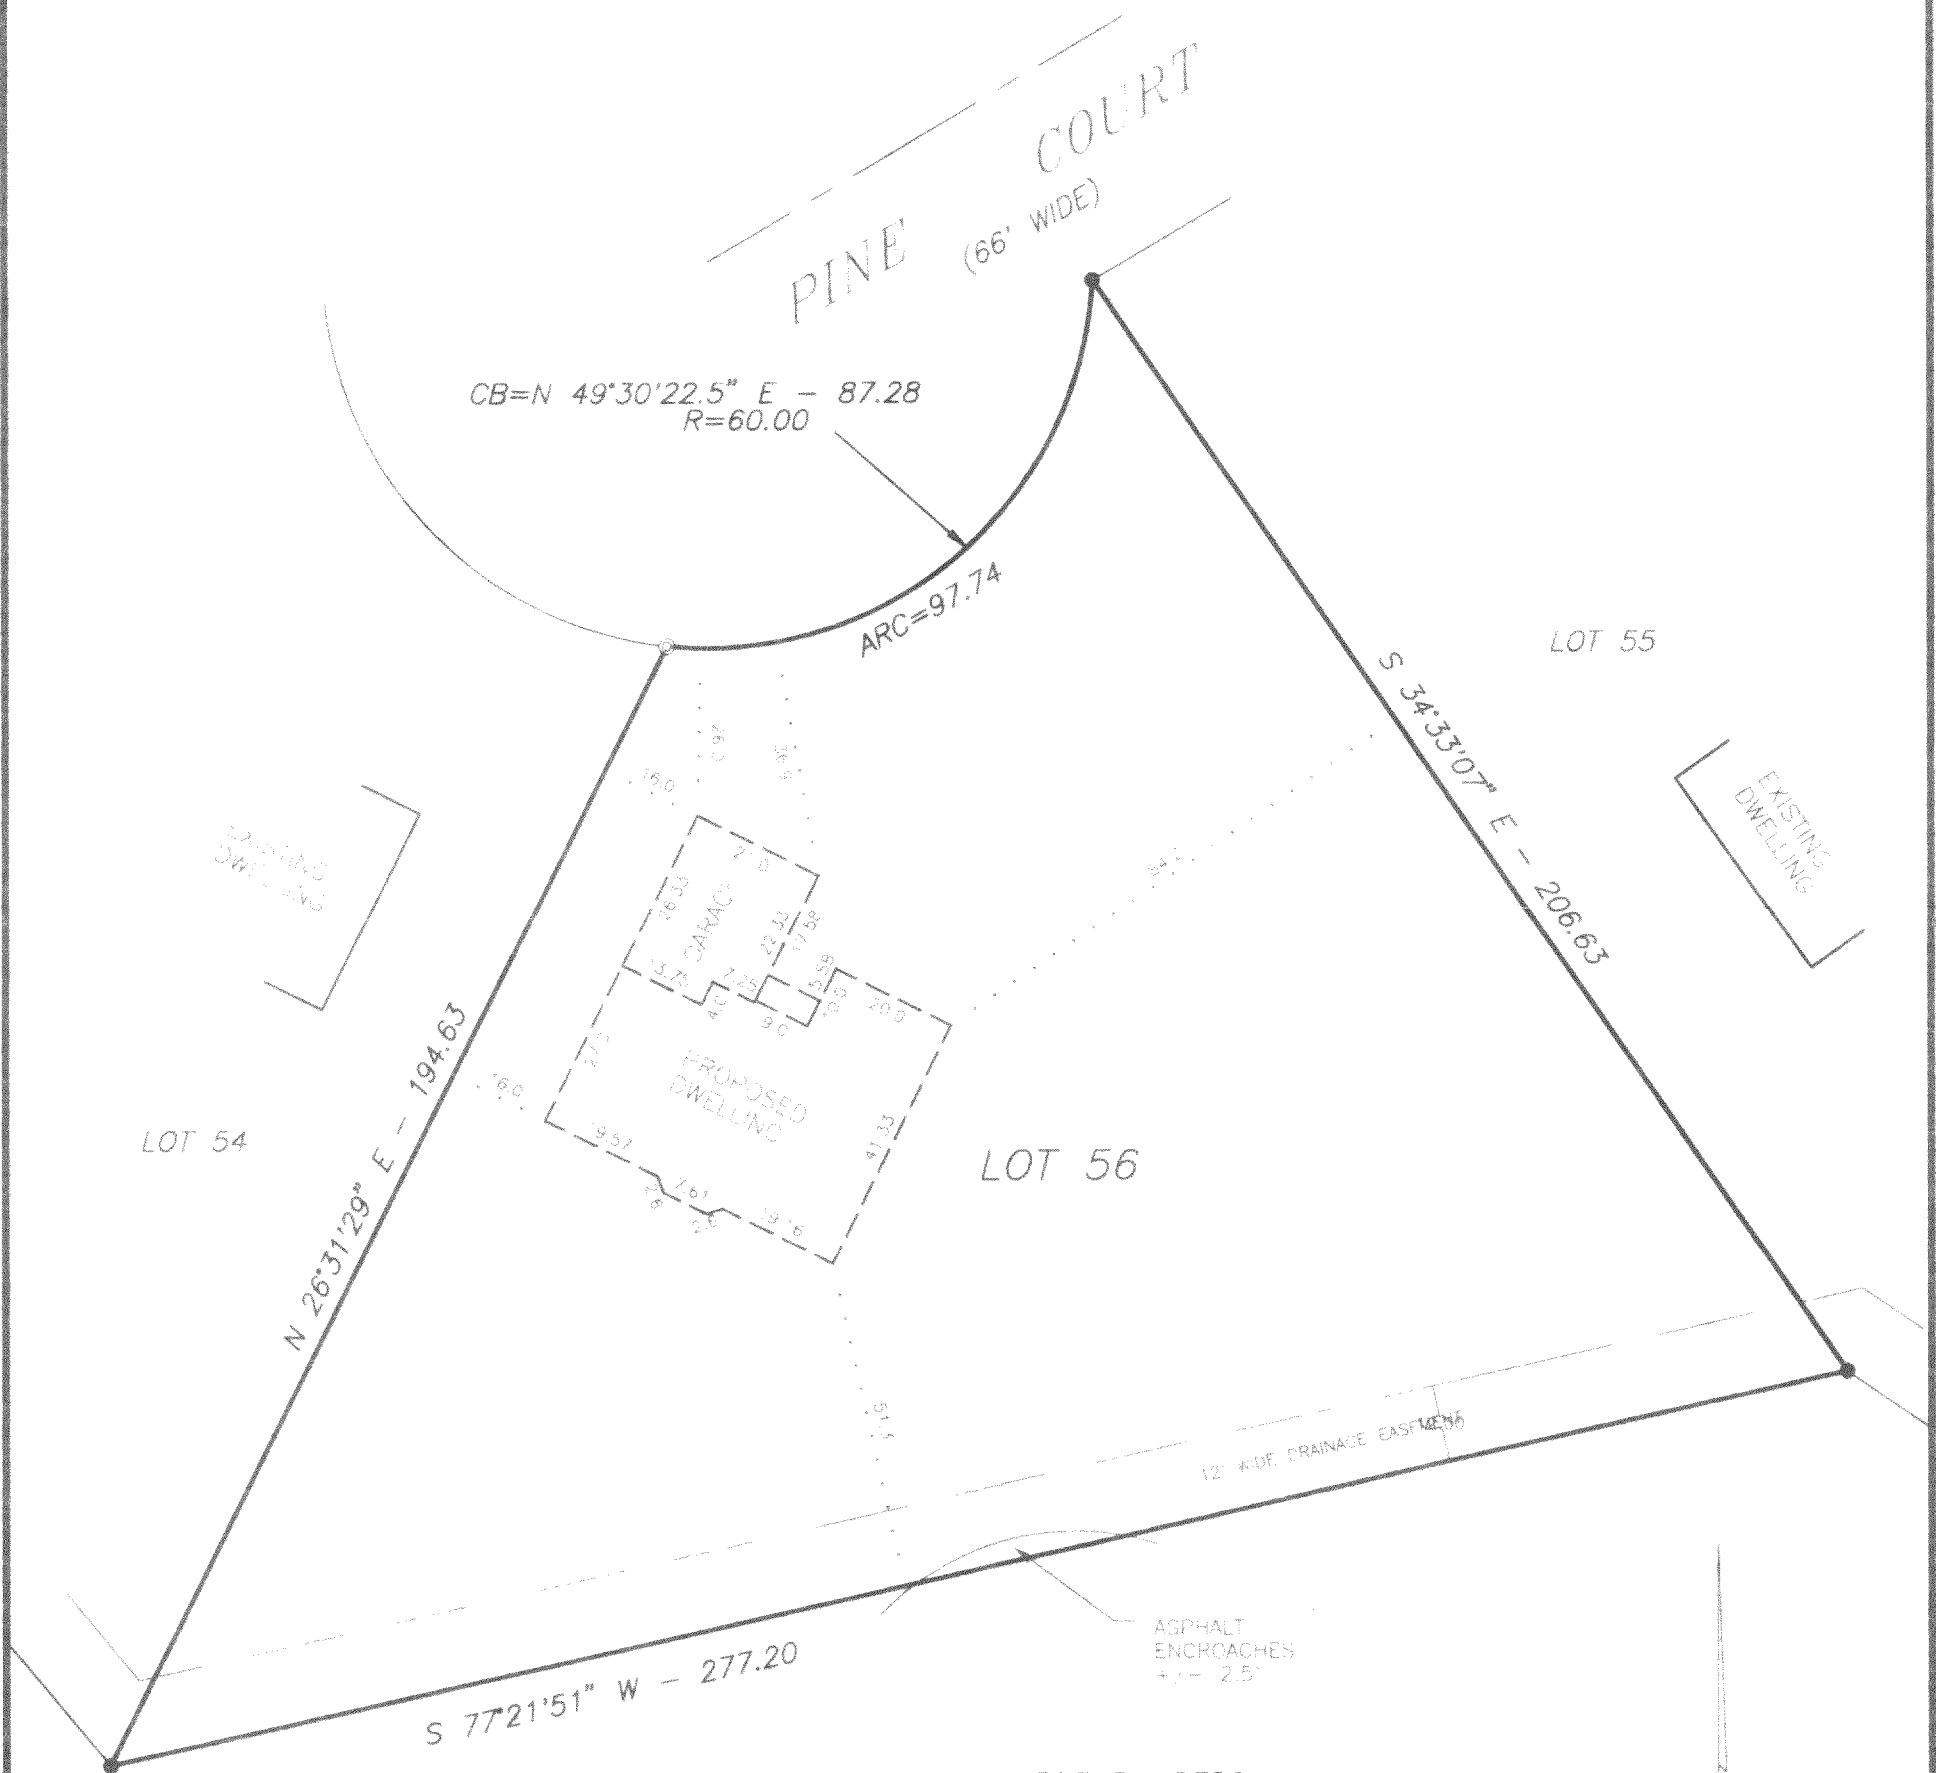

SURVEYED FOR: SHARPE BUILDERS
W5512 BARLEY ROAD
ELKHORN, WI 53121

LEGEND

- + - CROSS CUT IN CONCRETE
- o - PK NAIL
- ⊙ - FOUND IRON PIPE
- - FOUND IRON ROD
- - SET 1" IRON PIPE
- - FENCE
- () - RECORDED AS

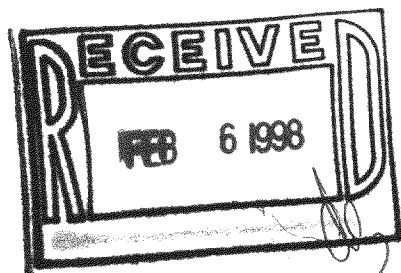

SCALE: 1" = 30'

I HEREBY CERTIFY THAT I HAVE SURVEYED THE ABOVE DESCRIBED PROPERTY AND THE ABOVE MAP IS A TRUE REPRESENTATION THEREOF AND SHOWS THE SIZE AND LOCATION OF THE PROPERTY, THE LOCATION OF ALL VISIBLE STRUCTURES AND DIMENSIONS OF ALL PRINCIPAL BUILDINGS THEREON, BOUNDARY FENCES, APPARENT EASEMENTS, ROADWAY AND VISIBLE ENCROACHMENTS, IF ANY.

THIS SURVEY IS MADE FOR THE PRESENT OWNERS OF THE PROPERTY, AND ALSO THOSE WHO PURCHASE, OR GUARANTEE THE TITLE THERETO WITHIN (1) YEAR FROM THE DATE HEREOF.

DATED AT WATERFORD THIS 25TH DAY OF NOVEMBER 1997

REVISED: 11/25/97
ADJOINING BUILDINGS
& ENCROACHMENT

RECERTIFIED

Jay B. Foat

KE-S6

317-409