

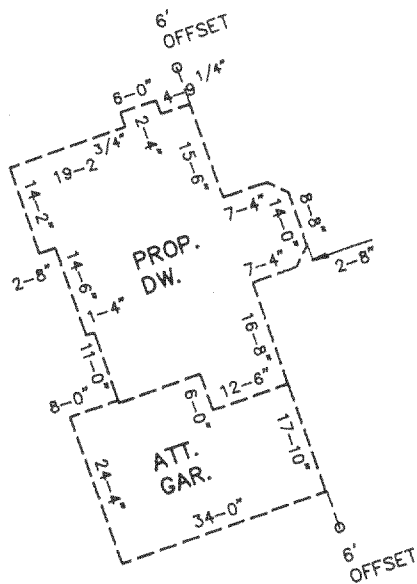


PLAT OF SURVEY

Survey No. 4117-S

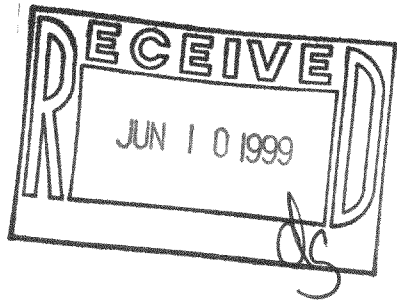


SCALE
1" = 60'

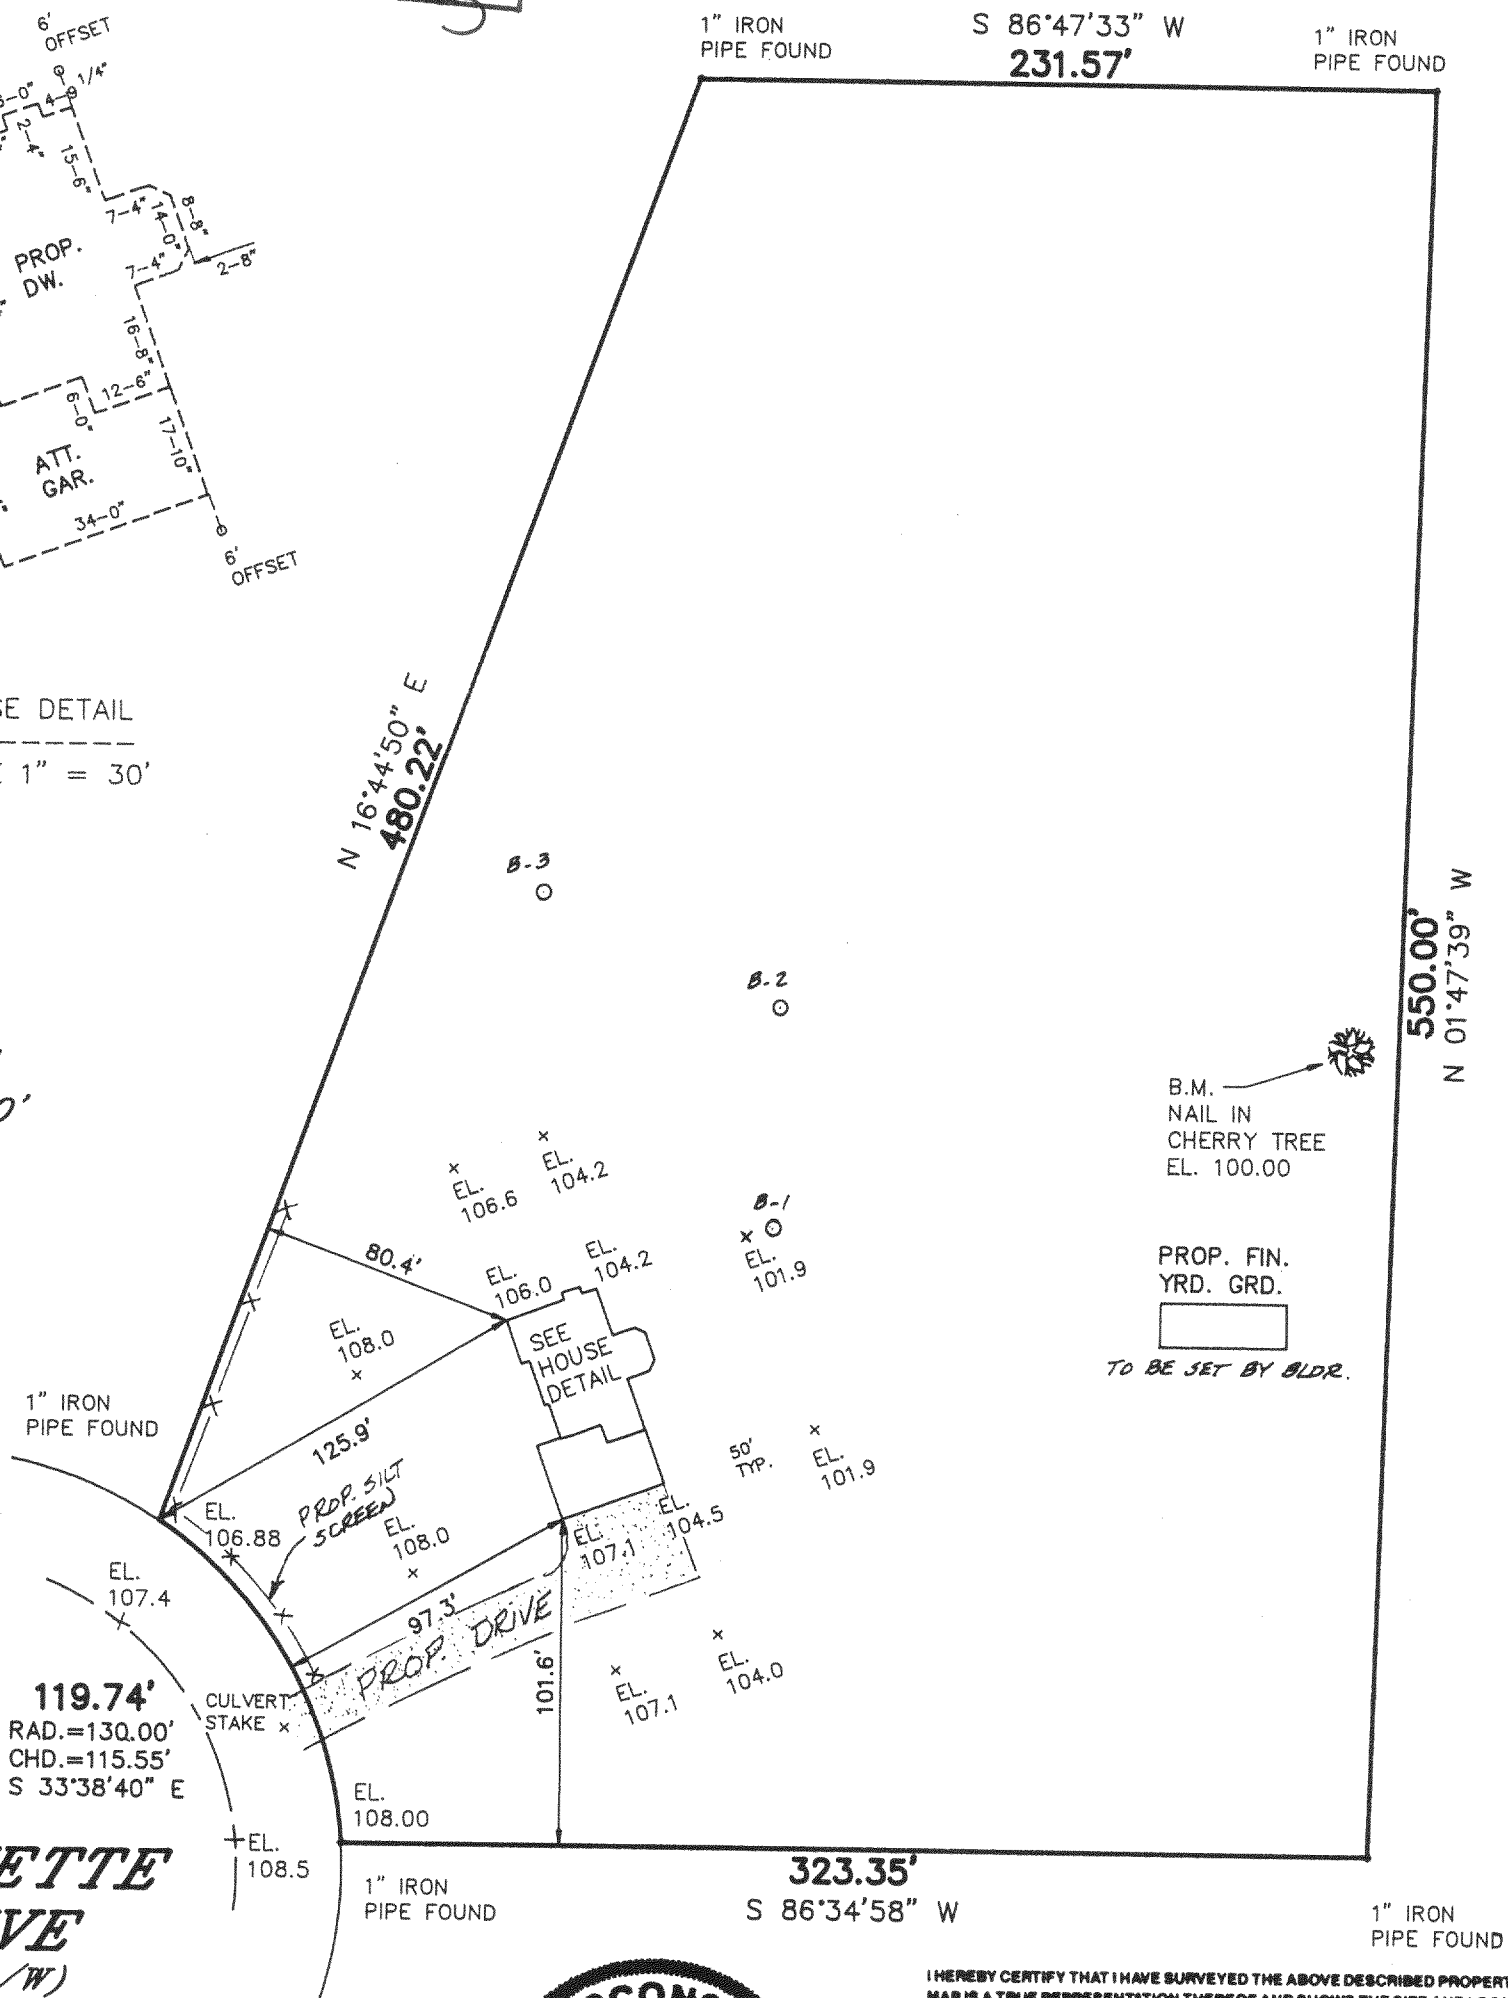

**LAFAYETTE
DRIVE
(66' R/W)**

Proposed finished yard. 1st floor or top of foundation grade shown on this drawing is a suggested grade and should be verified by the owner and/or the builder.

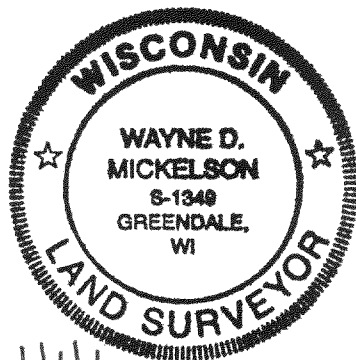

SIGNED Wayne H. Jackson

Wayne D. Mickelson
Registered Land Surveyor 8-1348

KS-11

317-446