

WORK ORDERED BY:
TONY NAZAROWSKI
108 W. COURT STREET
ELKHORN, WI. 53121

FARRIS, HANSEN & ASSOCIATES, INC.
Engineering, Architecture, Surveying
7 Ridgeway Court P.O. Box 437
ELKHORN, WISCONSIN 53121
Office: (414) 723-2098
Fax: (414) 723-5866

REVISIONS

PROJECT NO.
5354
DATE
10-07-99
SHEET NO.
1 OF 1


PLAT OF SURVEY

PART OF THE EAST 1/2 OF SECTION 7
TOWN 3 NORTH, RANGE 17 EAST
WALWORTH COUNTY, WISCONSIN

A parcel of land located in the Northeast 1/4 and the Southeast 1/4 of Section 7, T3N, R17E, Walworth County, Wisconsin, described as follows: Commencing at the North corner of said Section 7; thence S 1° 23' 50" E 1983.62 feet to the place of beginning; thence N 87° 55' 00" E 1333.81 feet; thence S 1° 41' 35" E 657.92 feet; thence S 1° 07' 10" E 999.04 feet; thence S 88° 23' 10" W 1332.29 feet; thence N 1° 23' 50" W 412.48 feet; thence N 88° 49' 35" E 446.61 feet; thence N 1° 10' 25" W 983.83 feet; thence S 88° 49' 35" W 450.44 feet; thence N 1° 23' 50" W 249.63 feet to the place of beginning.

EXCEPTING THEREFROM A parcel of land located in the Southeast 1/4 of Section 7, Town 3 North, Range 17 East, Walworth County, Wisconsin, described as: Beginning at the Southwest corner of Certified Survey Map No. 105; thence S 89° 46' E 538.00 feet along the Southerly line of Certified Survey Map No. 105 to an iron pipe; thence S 0° 47' E 358.35 feet; thence S 89° 47' W 510.00 feet to the centerline of Hodges Road; thence North 362.48 feet along the centerline of Hodges Road to the point of beginning.

Tax Key No. KLF 7 00005E

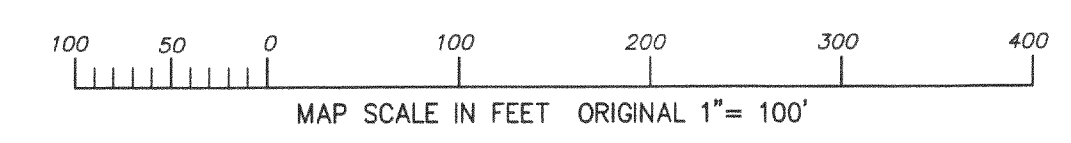


- = SET IRON REBAR STAKE
- = FOUND IRON PIPE STAKE
- = FOUND IRON REBAR STAKE
- = FOUND CONCRETE COUNTY MONUMENT W/BRASS
- = CAP
- * = SET NAIL IN PAVE ON BRIDGE
- (xxx) = RECORDED AS

NOTE: COPIES OF THIS MAP TO WHICH THE FOLLOWING CERTIFICATE WILL APPLY SHOW SURVEYOR'S ORIGINAL SEAL AND SIGNATURE IN RED INK. COPIES BY ANY OTHER MEANS MAY HAVE ALTERATIONS WHICH DO NOT REPRESENT THE SURVEYOR'S WORK PRODUCT.


I HEREBY CERTIFY THAT THE ABOVE DESCRIBED PROPERTY HAS BEEN SURVEYED UNDER MY DIRECTION AND THAT THE ABOVE MAP IS A TRUE REPRESENTATION THEREOF AND SHOWS THE SIZE AND LOCATION OF THE PROPERTY AND ITS EXTERIOR BOUNDARIES. THIS SURVEY IS MADE FOR THE USE OF THE PRESENT OWNERS OF THE PROPERTY, AND ALSO THOSE WHO PURCHASE, MORTGAGE, OR GUARANTEE THE TITLE THERETO WITHIN ONE YEAR FROM THE DATE HEREOF.

DATED: 10/07/99

PETER S. GORDON R.L.S. 2101

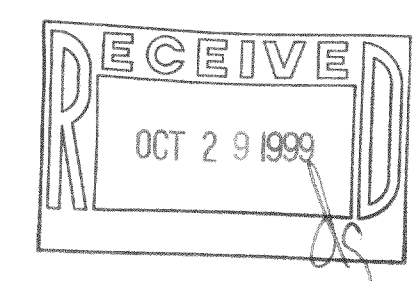

317-468

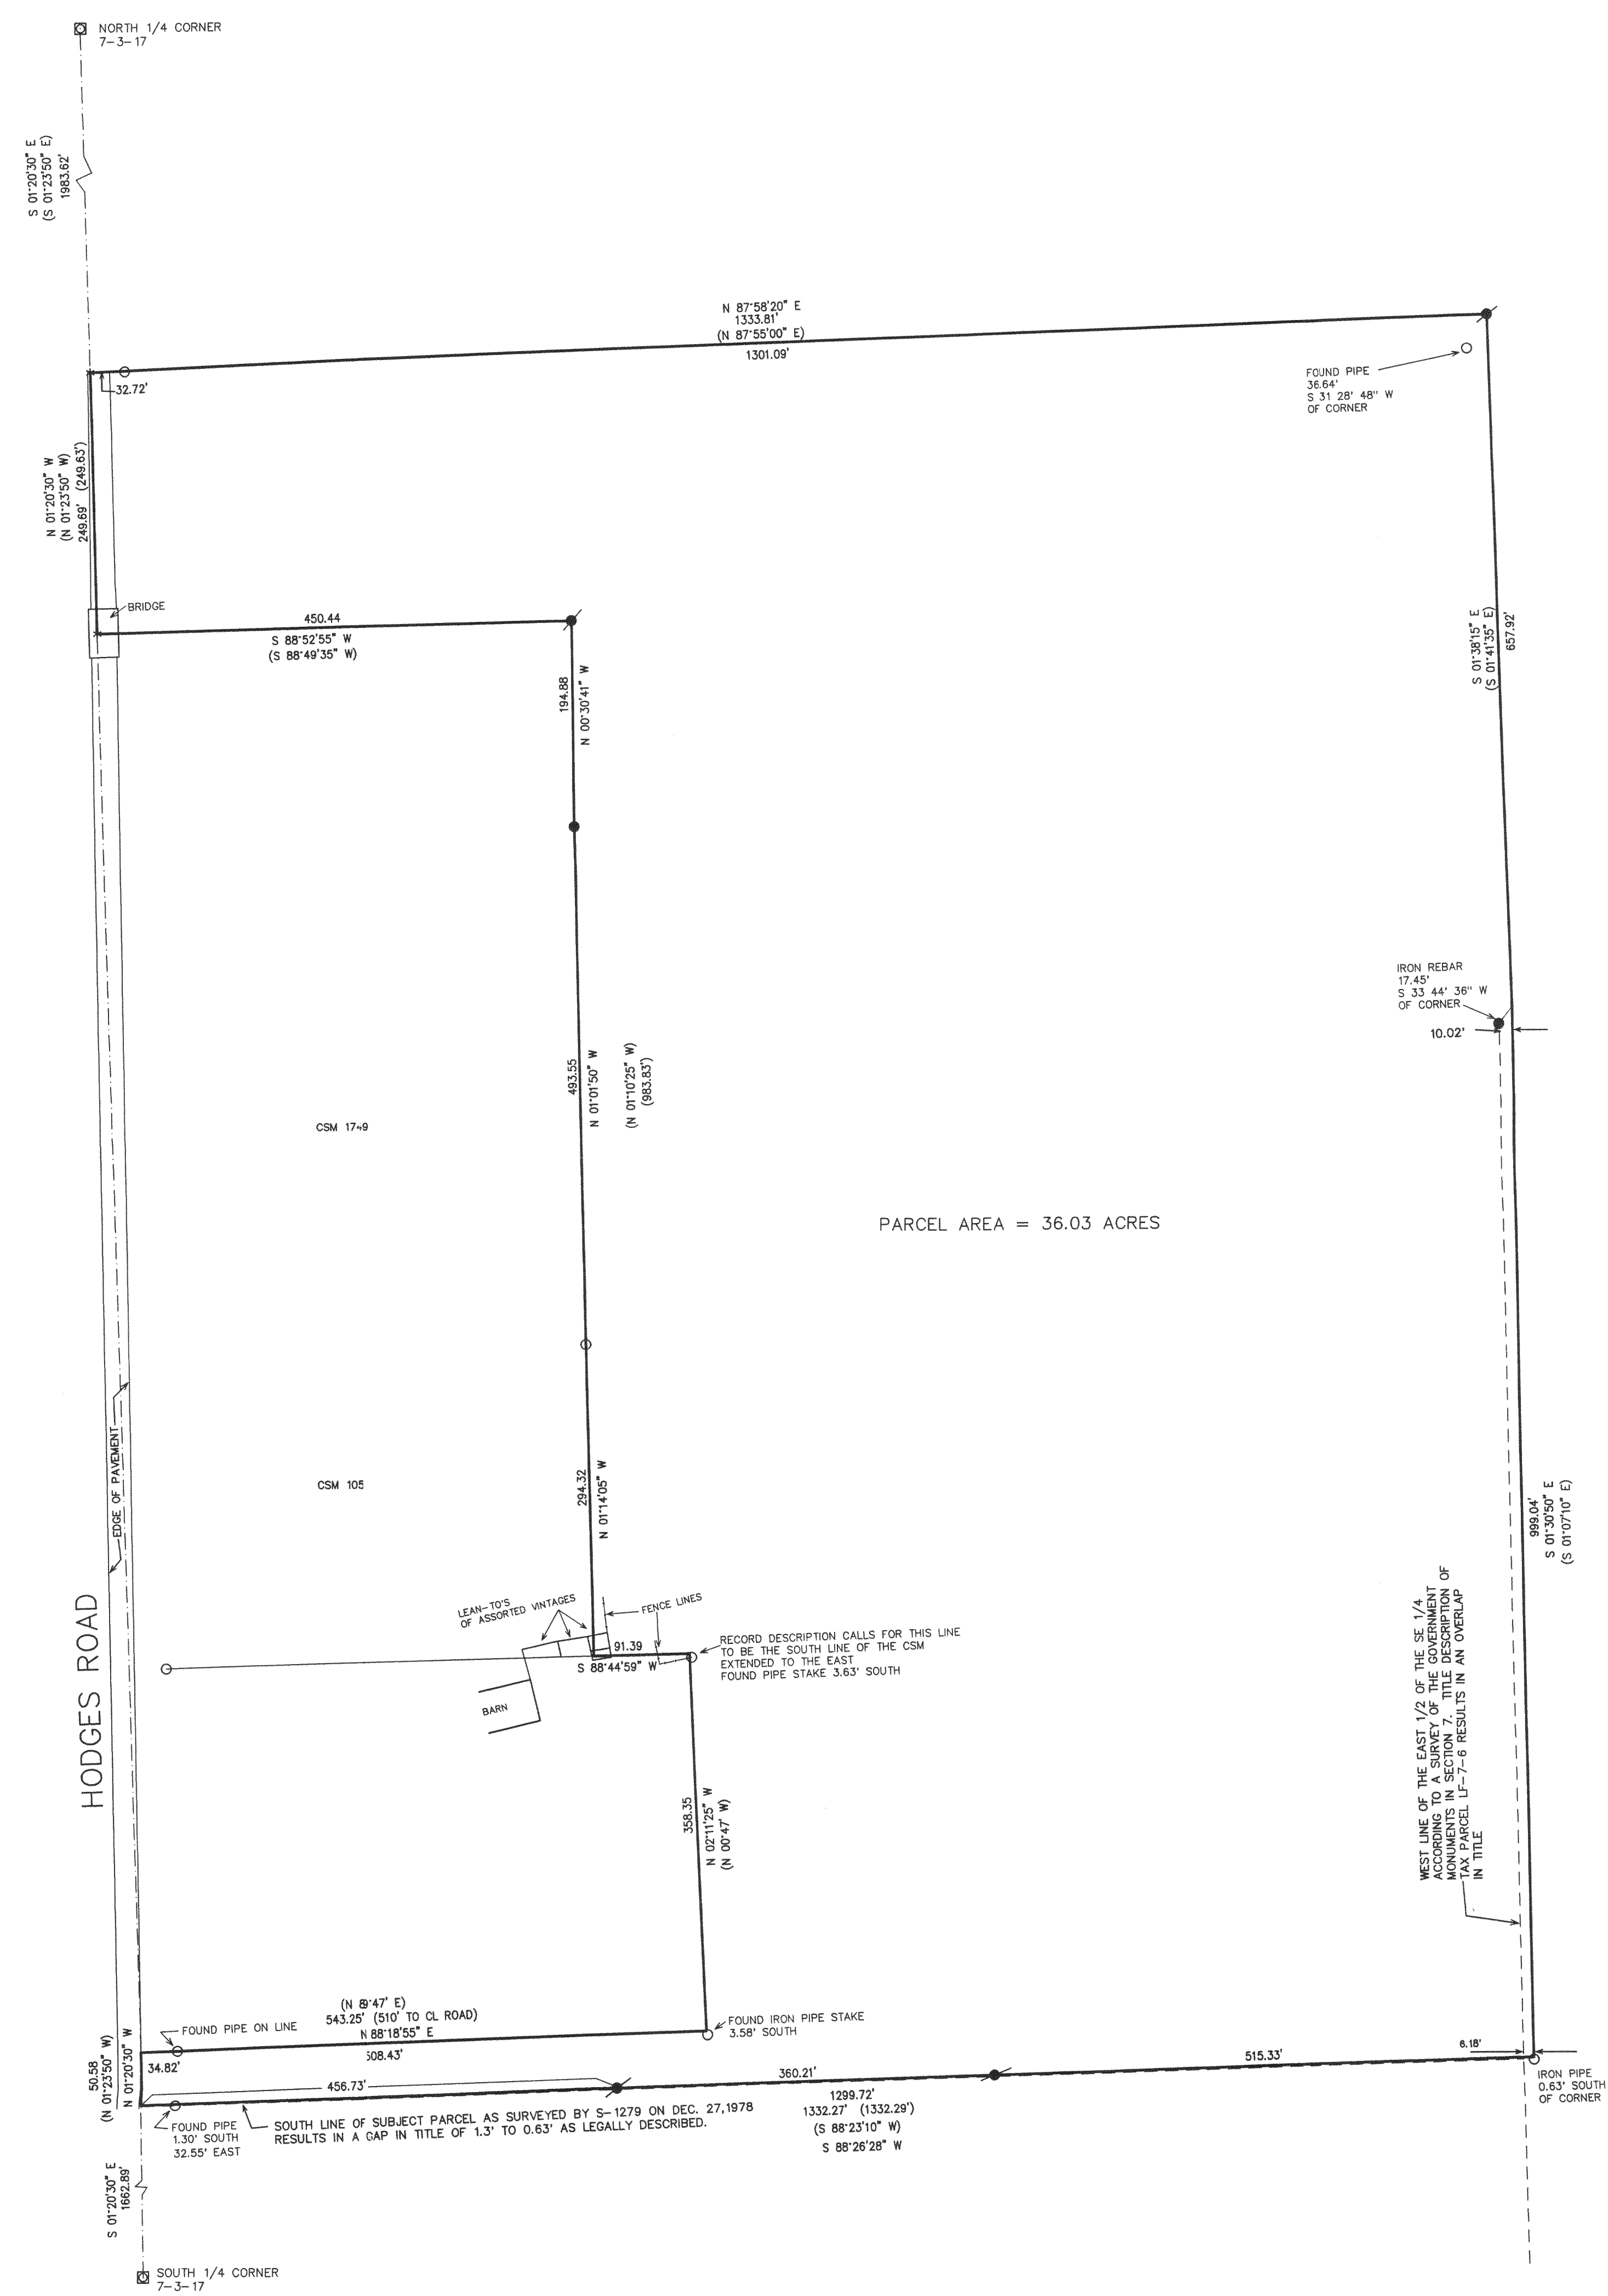

PARCEL AREA = 36.03 ACRES

ASSIGNED WEST LINE OF THE EAST 1/2
S 01° 20' 30" E