


UNIT 25 OF ROLLING GREEN COUNTRY
ESTATES, A CONDOMINIUM LOCATED IN
THE SOUTHEAST 1/4 AND THE
SOUTHWEST 1/4 OF SECTION 18, TOWN
3 NORTH, RANGE 17 EAST, TOWN OF
LAFAYETTE, WALWORTH COUNTY,
WISCONSIN.


OWNER: ROLLING GREEN COUNTRY ESTATES INC.
835 N. FORREST AVE.
ARLINGTON HEIGHTS, IL. 60004

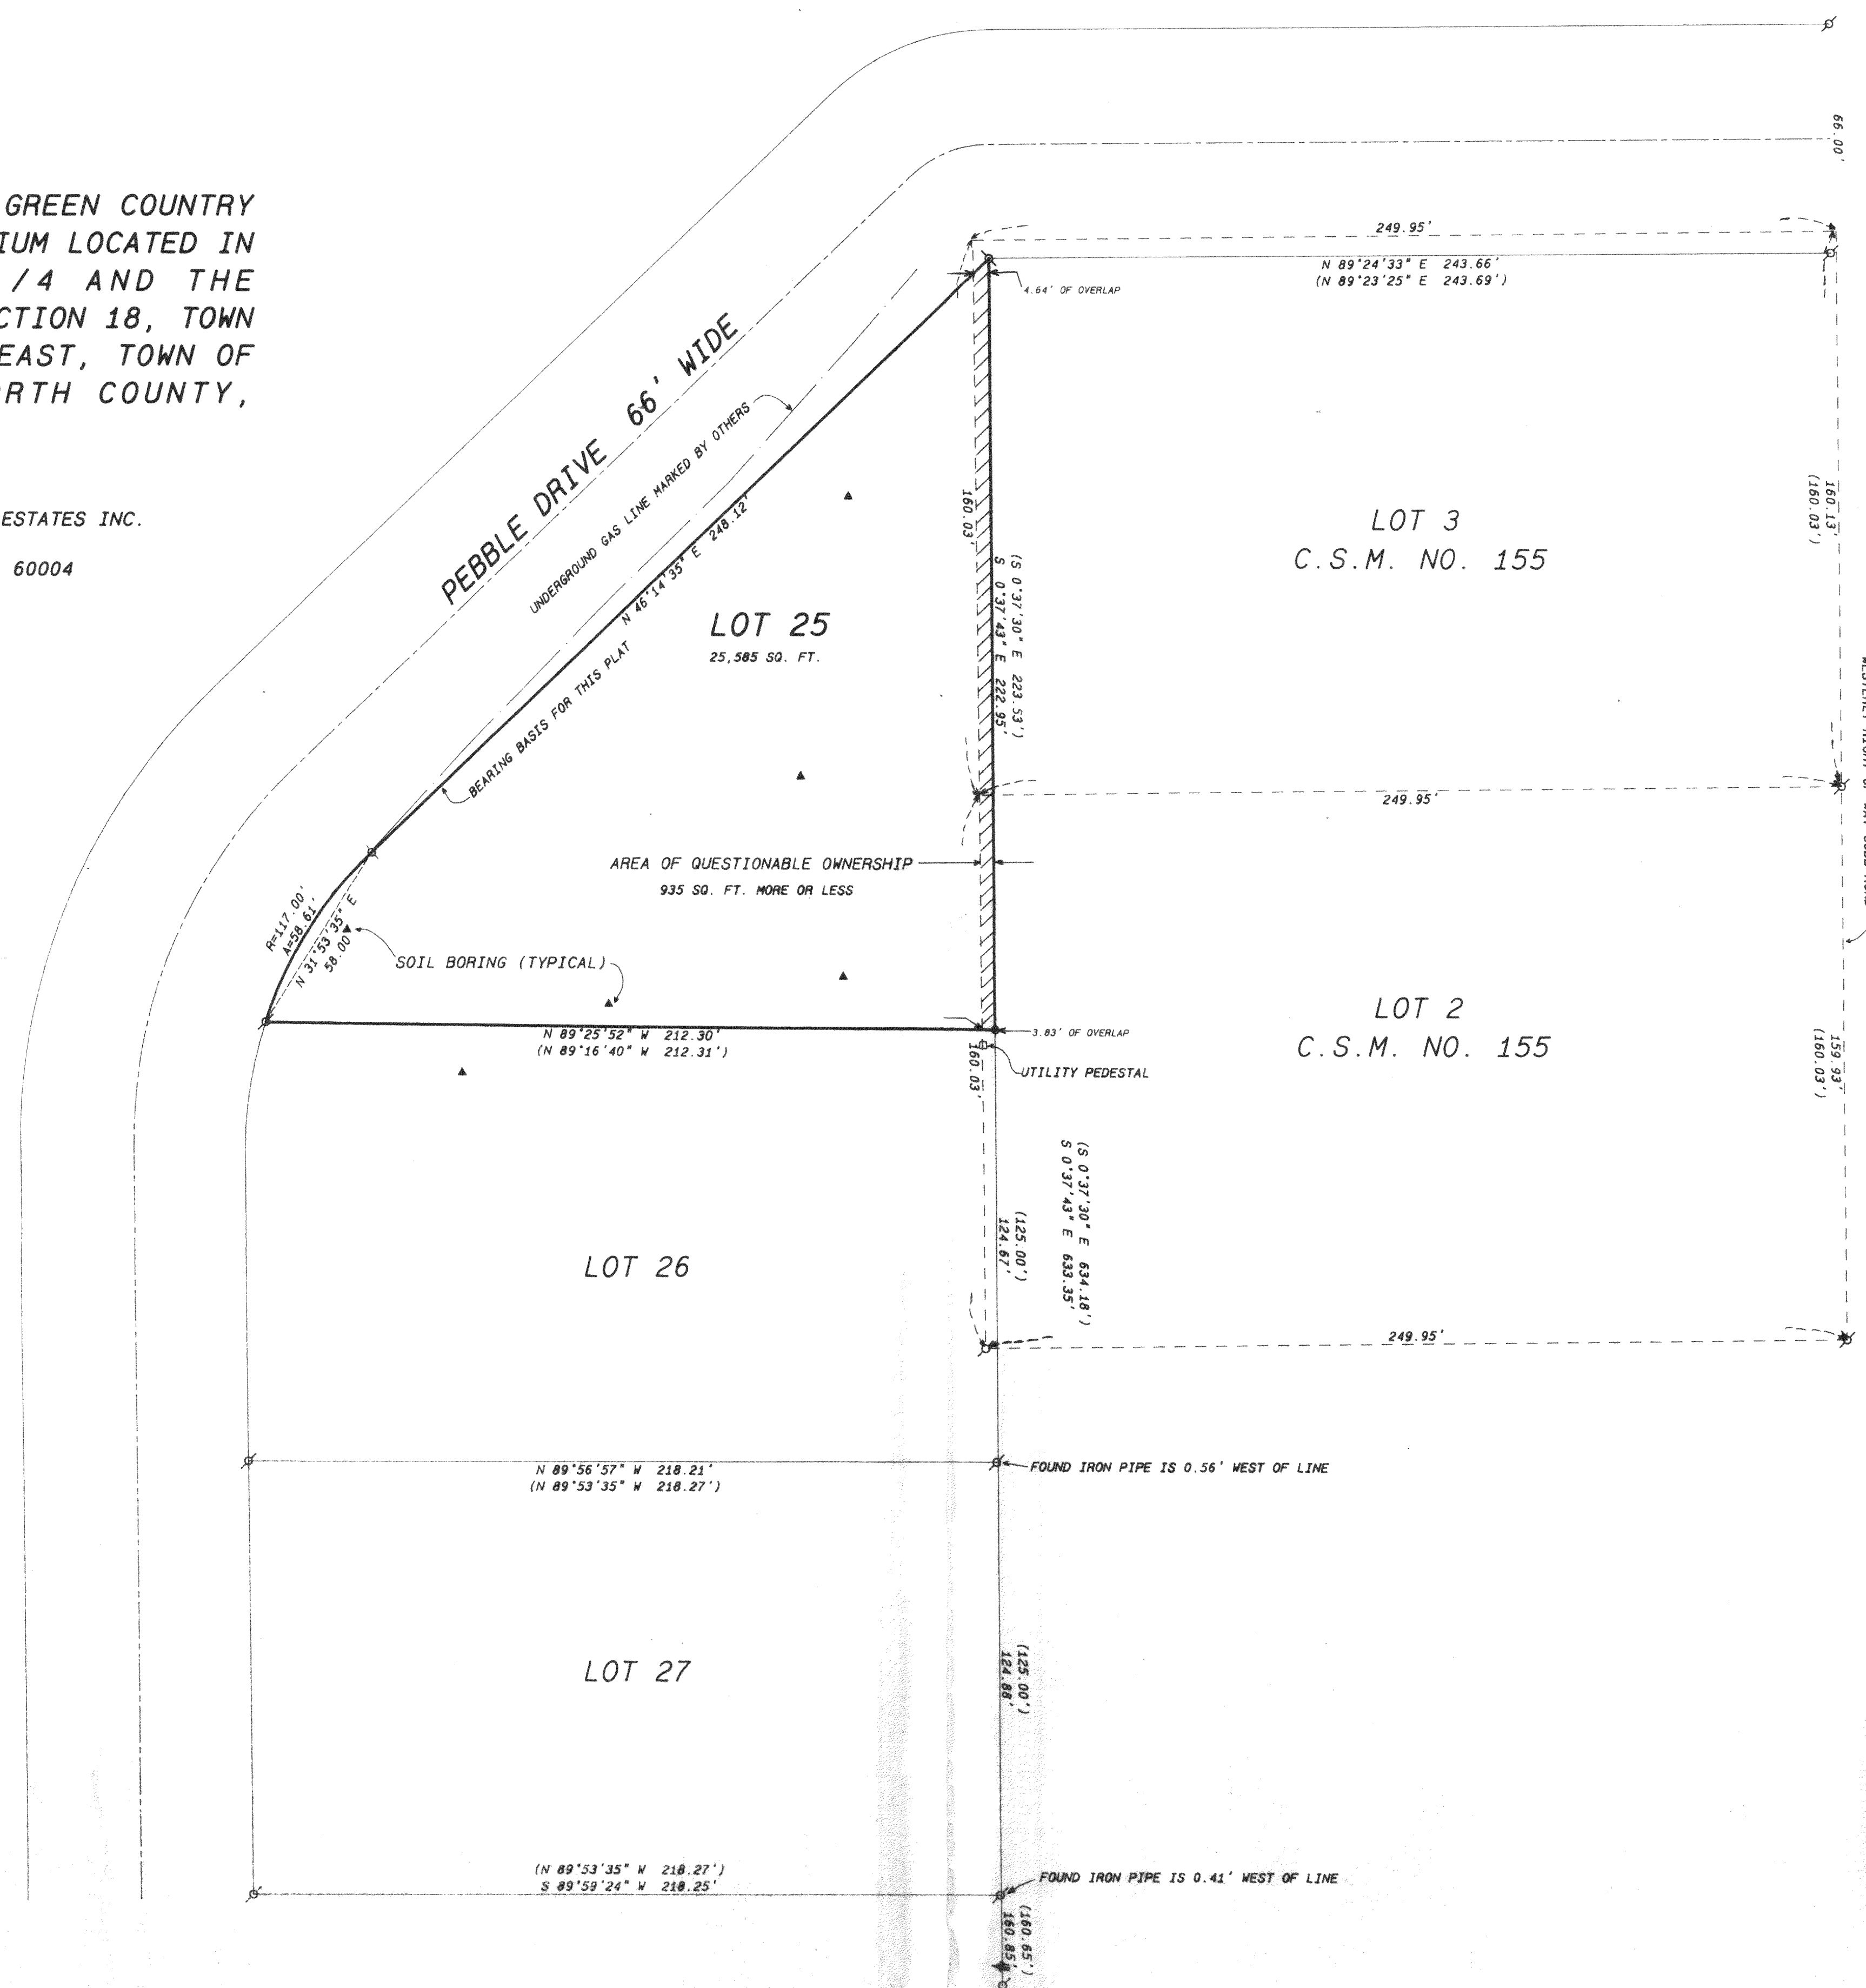

SCALE: 1 INCH = 30 FEET

Legend

-  FOUND IRON PIPE
-  FOUND IRON ROD
-  FOUND BRASS CAPPED MONUMENT
-  FOUND CONCRETE MONUMENT
-  CHISEL CUT IN CONCRETE
-  SET IRON ROD, 24' LONG, WEIGHING
1.5 LBS./LINEAL FT., 3/4" DIA.
-  SET IRON ROD, 30' LONG, WEIGHING
4.5 LBS./LINEAL FT., 1-11/16" DIA.
-  RECORDED AS DIMENSION
-  EXISTING FENCE

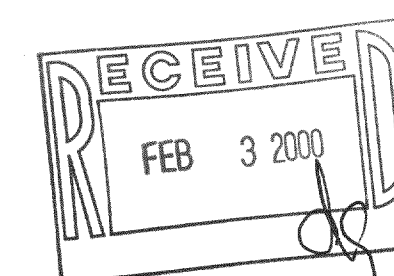

SCALE: 1" = 30 FEET

I hereby certify that the above described property has been surveyed by me or under my direction and that the above map is a true representation thereof and shows the size and location of the property, its exterior boundaries, the location of all visible structures and dimensions of all principal buildings thereon, boundary fences, appurtenant easements, roadways and visible encroachments, if any.

This survey is made for the use of the present owners of the property and also those who purchase, mortgage, or guarantee the title thereto within one year from date hereof.

KENNETH B. ABERNATHY, JR.
WISCONSIN REGISTERED LAND SURVEYOR,
S-1594
Date: SEPT. 2, 1999 Job No. 99.903

KRC-25
317-47