

PROPOSED LAND DIVISION

THE NORTHWEST 1/4 OF THE
NORTHEAST 1/4 OF SECTION 18, TOWN
3 NORTH, RANGE 17 EAST, WALWORTH
COUNTY, WISCONSIN.

OWNERS: DAVID AND ANNA FINK
W4681 COUNTY ROAD ES
ELKHORN, WI. 53121


SCALE 1" = 80 FEET

BASIS FOR BEARINGS

Horizontal Datum is based on the Wisconsin State Plane Coordinate System Grid, South Zone, and all bearings are referred to Grid North.

VICINITY SKETCH

(NOT TO SCALE)

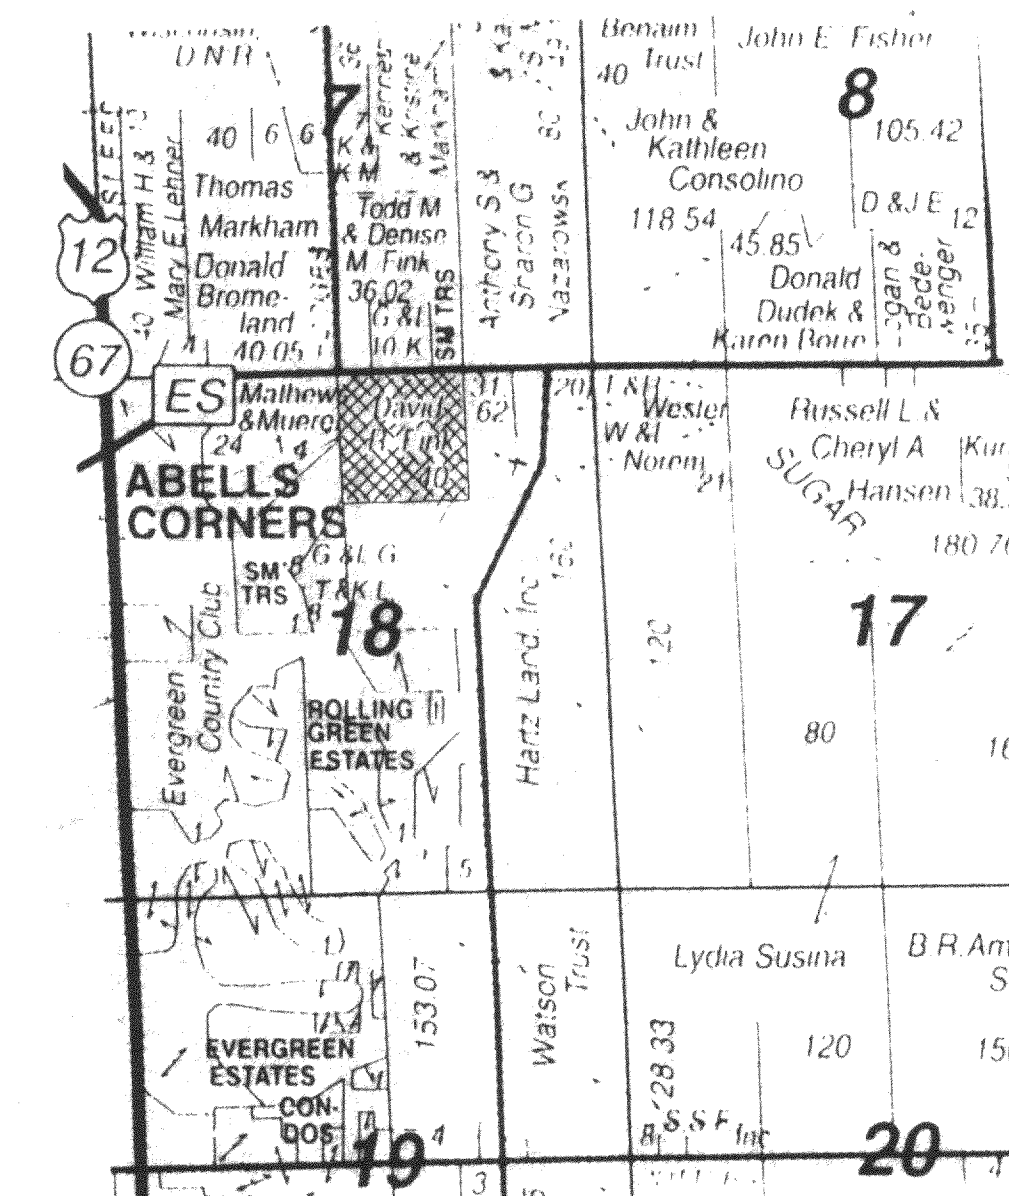

Legend

- FOUND IRON PIPE
 - FOUND IRON ROD
 - FOUND BRASS CAPPED MONUMENT
 - FOUND CONCRETE MONUMENT
 - CHISEL CUT IN CONCRETE
 - SET IRON ROD, 24" LONG, WEIGHING 1.5 LBS./LINEAL FT., 3/8" DIA.
 - SET IRON ROD, 30" LONG, WEIGHING 4.5 LBS./LINEAL FT., 1-11/16" DIA.
- (xx) RECORDED AS DIMENSION
- X—X— EXISTING FENCE

NOTES:

- 1) ZONING LINES HAVE BEEN DIGITIZED FROM AERIAL PHOTO ZONING MAPS PREPARED BY WALWORTH COUNTY.
- 2) THIS PROPOSED LAND DIVISION REQUIRES APPROVAL FROM THE WALWORTH COUNTY LAND MANAGEMENT COMMITTEE.
- 3) THIS LAND DIVISION WILL REQUIRE AN APPROVED CERTIFIED SURVEY MAP TO SEPARATE LOT 2 FROM THIS TAX KEY PARCEL.
- 4) WETLAND DELINEATION WAS PROVIDED BY THOMPSON AND ASSOCIATES 1320 MANITOWOC AVE., SOUTH MILWAUKEE, WI. 53172, (414) 571-8393.

SCALE: 1" = 80 FEET

"I hereby certify that the above described property has been surveyed by me or under my direction and that the above map is a true representation thereof and shows the size and location of the property, its exterior boundaries, the location of all visible structures and dimensions of all principal buildings thereon, boundary fences, apparent easements, roadways and visible encroachments, if any."

within one year from date hereof.

Geneth B. Gentry.

KENNETH B. ABERNATHY, JR.
WISCONSIN REGISTERED LAND SURVEYOR

Date: AUGUST 31, 2000 Job No. 00.808 S-1594

Date: AUGUST 31, 2000 Job No. 00.808

K LF -18-2

317-504

REVISED 11/2/00