
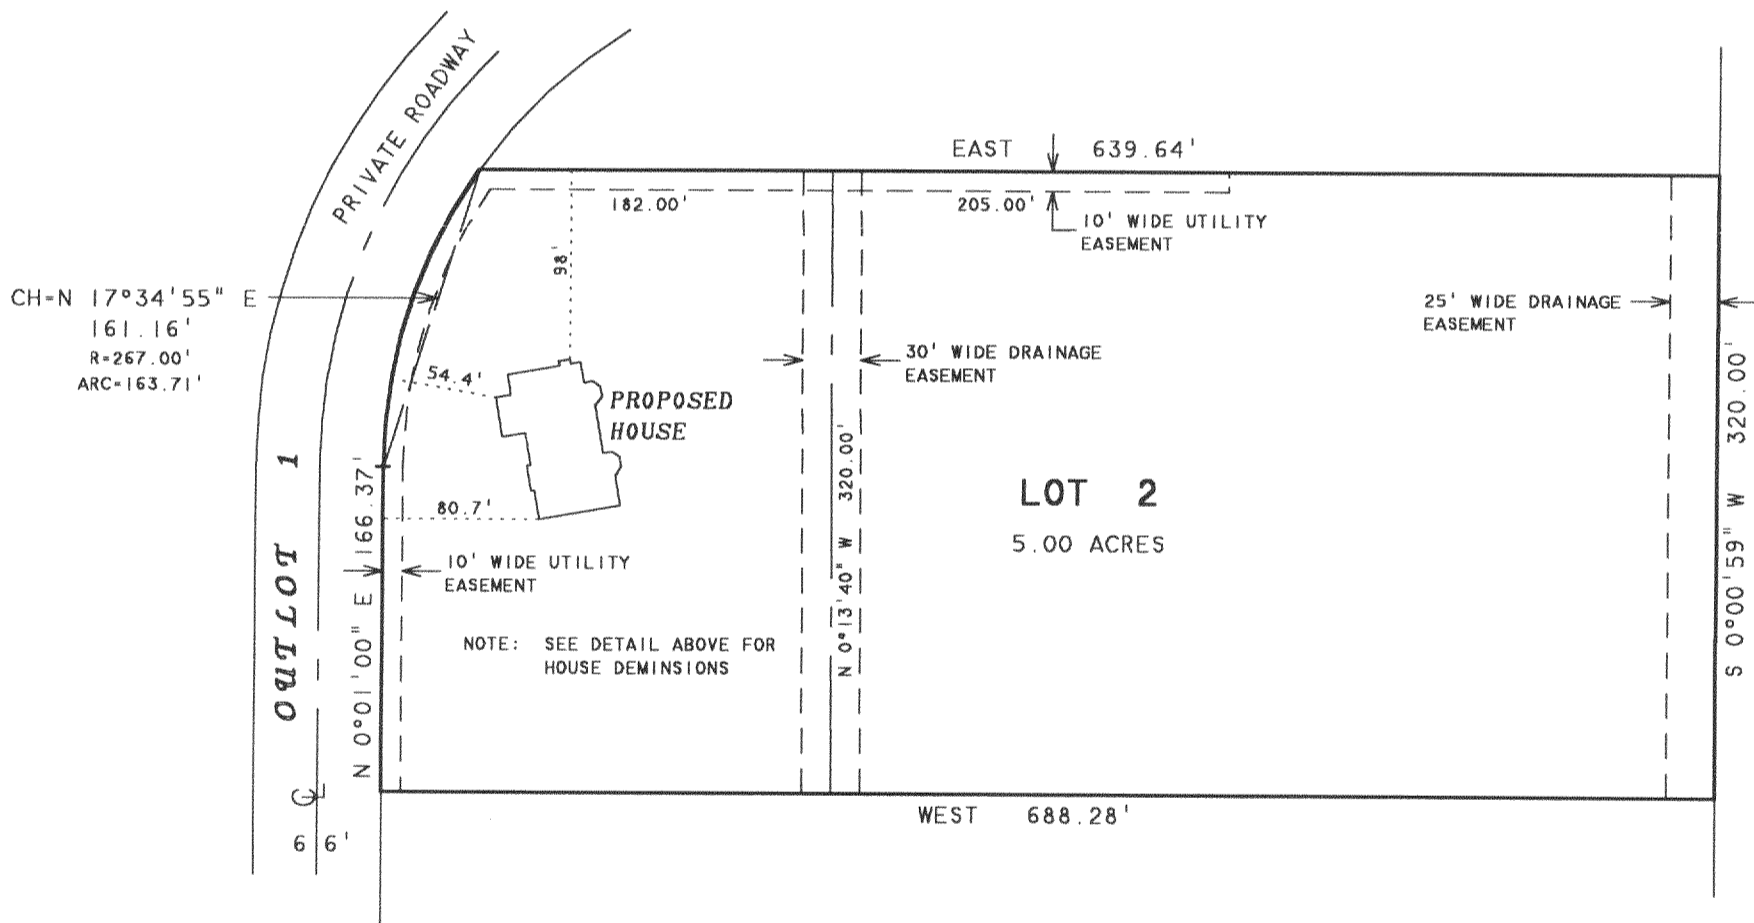


ABELL  
SURVEYING & MAPPING

1140 SEQUOIA STREET • DELAVAN, WISCONSIN 53115  
262-728-6737

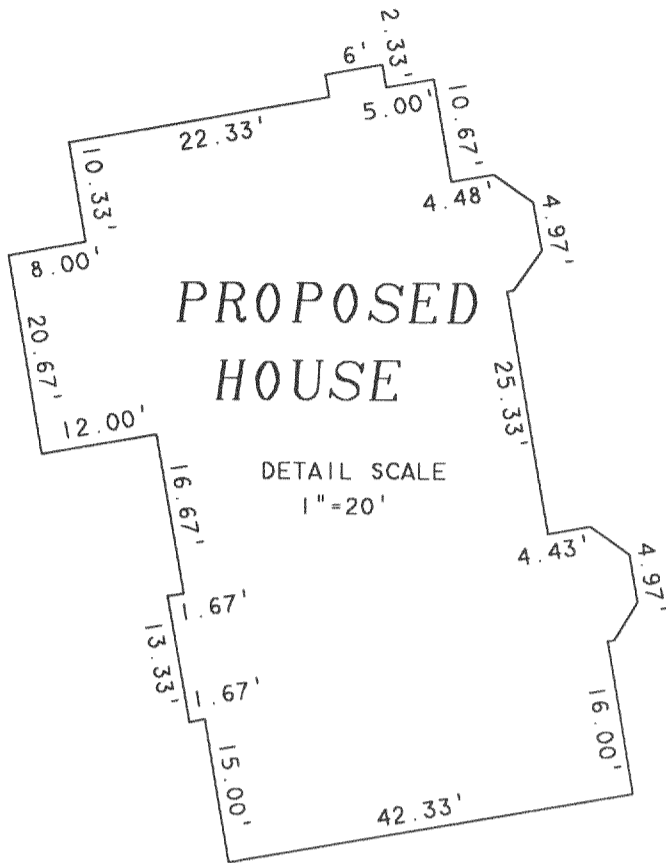

PLAT OF

LOT 2 OF BROOKWOOD ESTATES, LOCATED IN SECTION 33,  
T3N.R17E, WALWORTH COUNTY, WISCONSIN.

ORDERED BY: CHRIS STEBNITZ  
C/O STEBNITZ BUILDERS  
1102 ANN STREET  
DELAVAN, WI 53115




SCALE 1"=100'

*David F. Abell*

DAVID F. ABELL  
WISCONSIN REGISTERED LAND SURVEYOR, S-1596

June 10, 2003

DATE: \_\_\_\_\_ JOB NUMBER - 03086  
NOTE: THIS IS NOT A CERTIFIED COPY UNLESS SEALED.

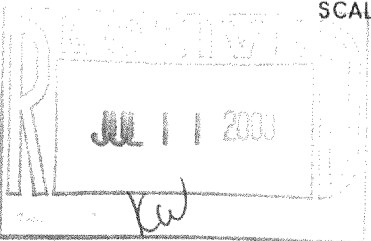

KBR-2

317-583