

Tax Parcel
KLF 1300004A

Plat of Survey



of

Lot 1 of Certified Survey Map No. 3157,


recorded in Vol. 17 of Certified Survey Maps of Walworth County on
Page 180, located in the Southeast 1/4 of Section 13, Town 3 North,
Range 17 East, Town of LaFayette, Walworth County, Wisconsin.

Surveyed for: **Mike & Cindy Papenfus**
W2584 Whitmore Road
Elkhorn, Wisconsin. 53121

Note: The proposed shed was staked as instructed by the owner.
All setbacks must be approved by the building inspector PRIOR
to construction.

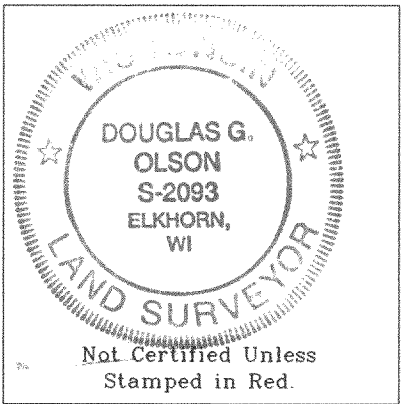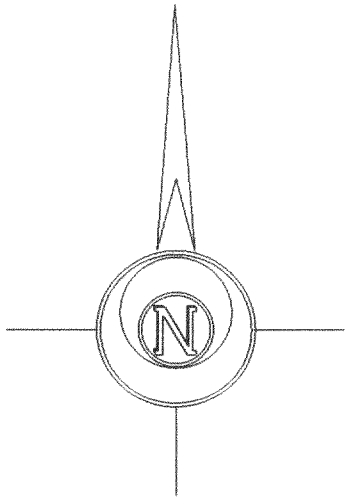

- Notes: 1) This survey plat is not
certified unless signed
and sealed in red ink.
- 2) This survey is subject to Wisconsin lien laws.
This Plat of Survey is the notice of intent
to file lien. Lien waiver required.

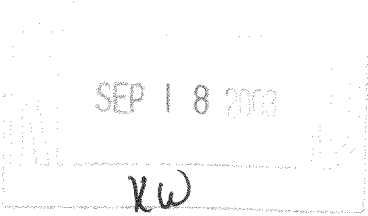


Copyright © 2003 by Jensen & Olson Land Surveying, LLC.

All rights reserved. No part of this survey plat may be reproduced
or transmitted in any form by any means - graphic, electronic, or
mechanical, including photocopying, tracing, or information storage
and retrieval systems - without permission in writing from Douglas
G. Olson, Jensen & Olson Land Surveying, LLC.

I, Douglas G. Olson, Wisconsin Registered Land Surveyor,
do hereby certify that this survey was performed by me or under my
direction in full compliance with the owner's/agent's instructions
and Chapter A-E 7 of the Wisconsin Administrative Code "Minimum
Standards for Property Surveys"; and that this map is an accurate
representation thereof to the best of my knowledge and belief.

Douglas G. Olson
Wisconsin Registered Land Surveyor - 2093

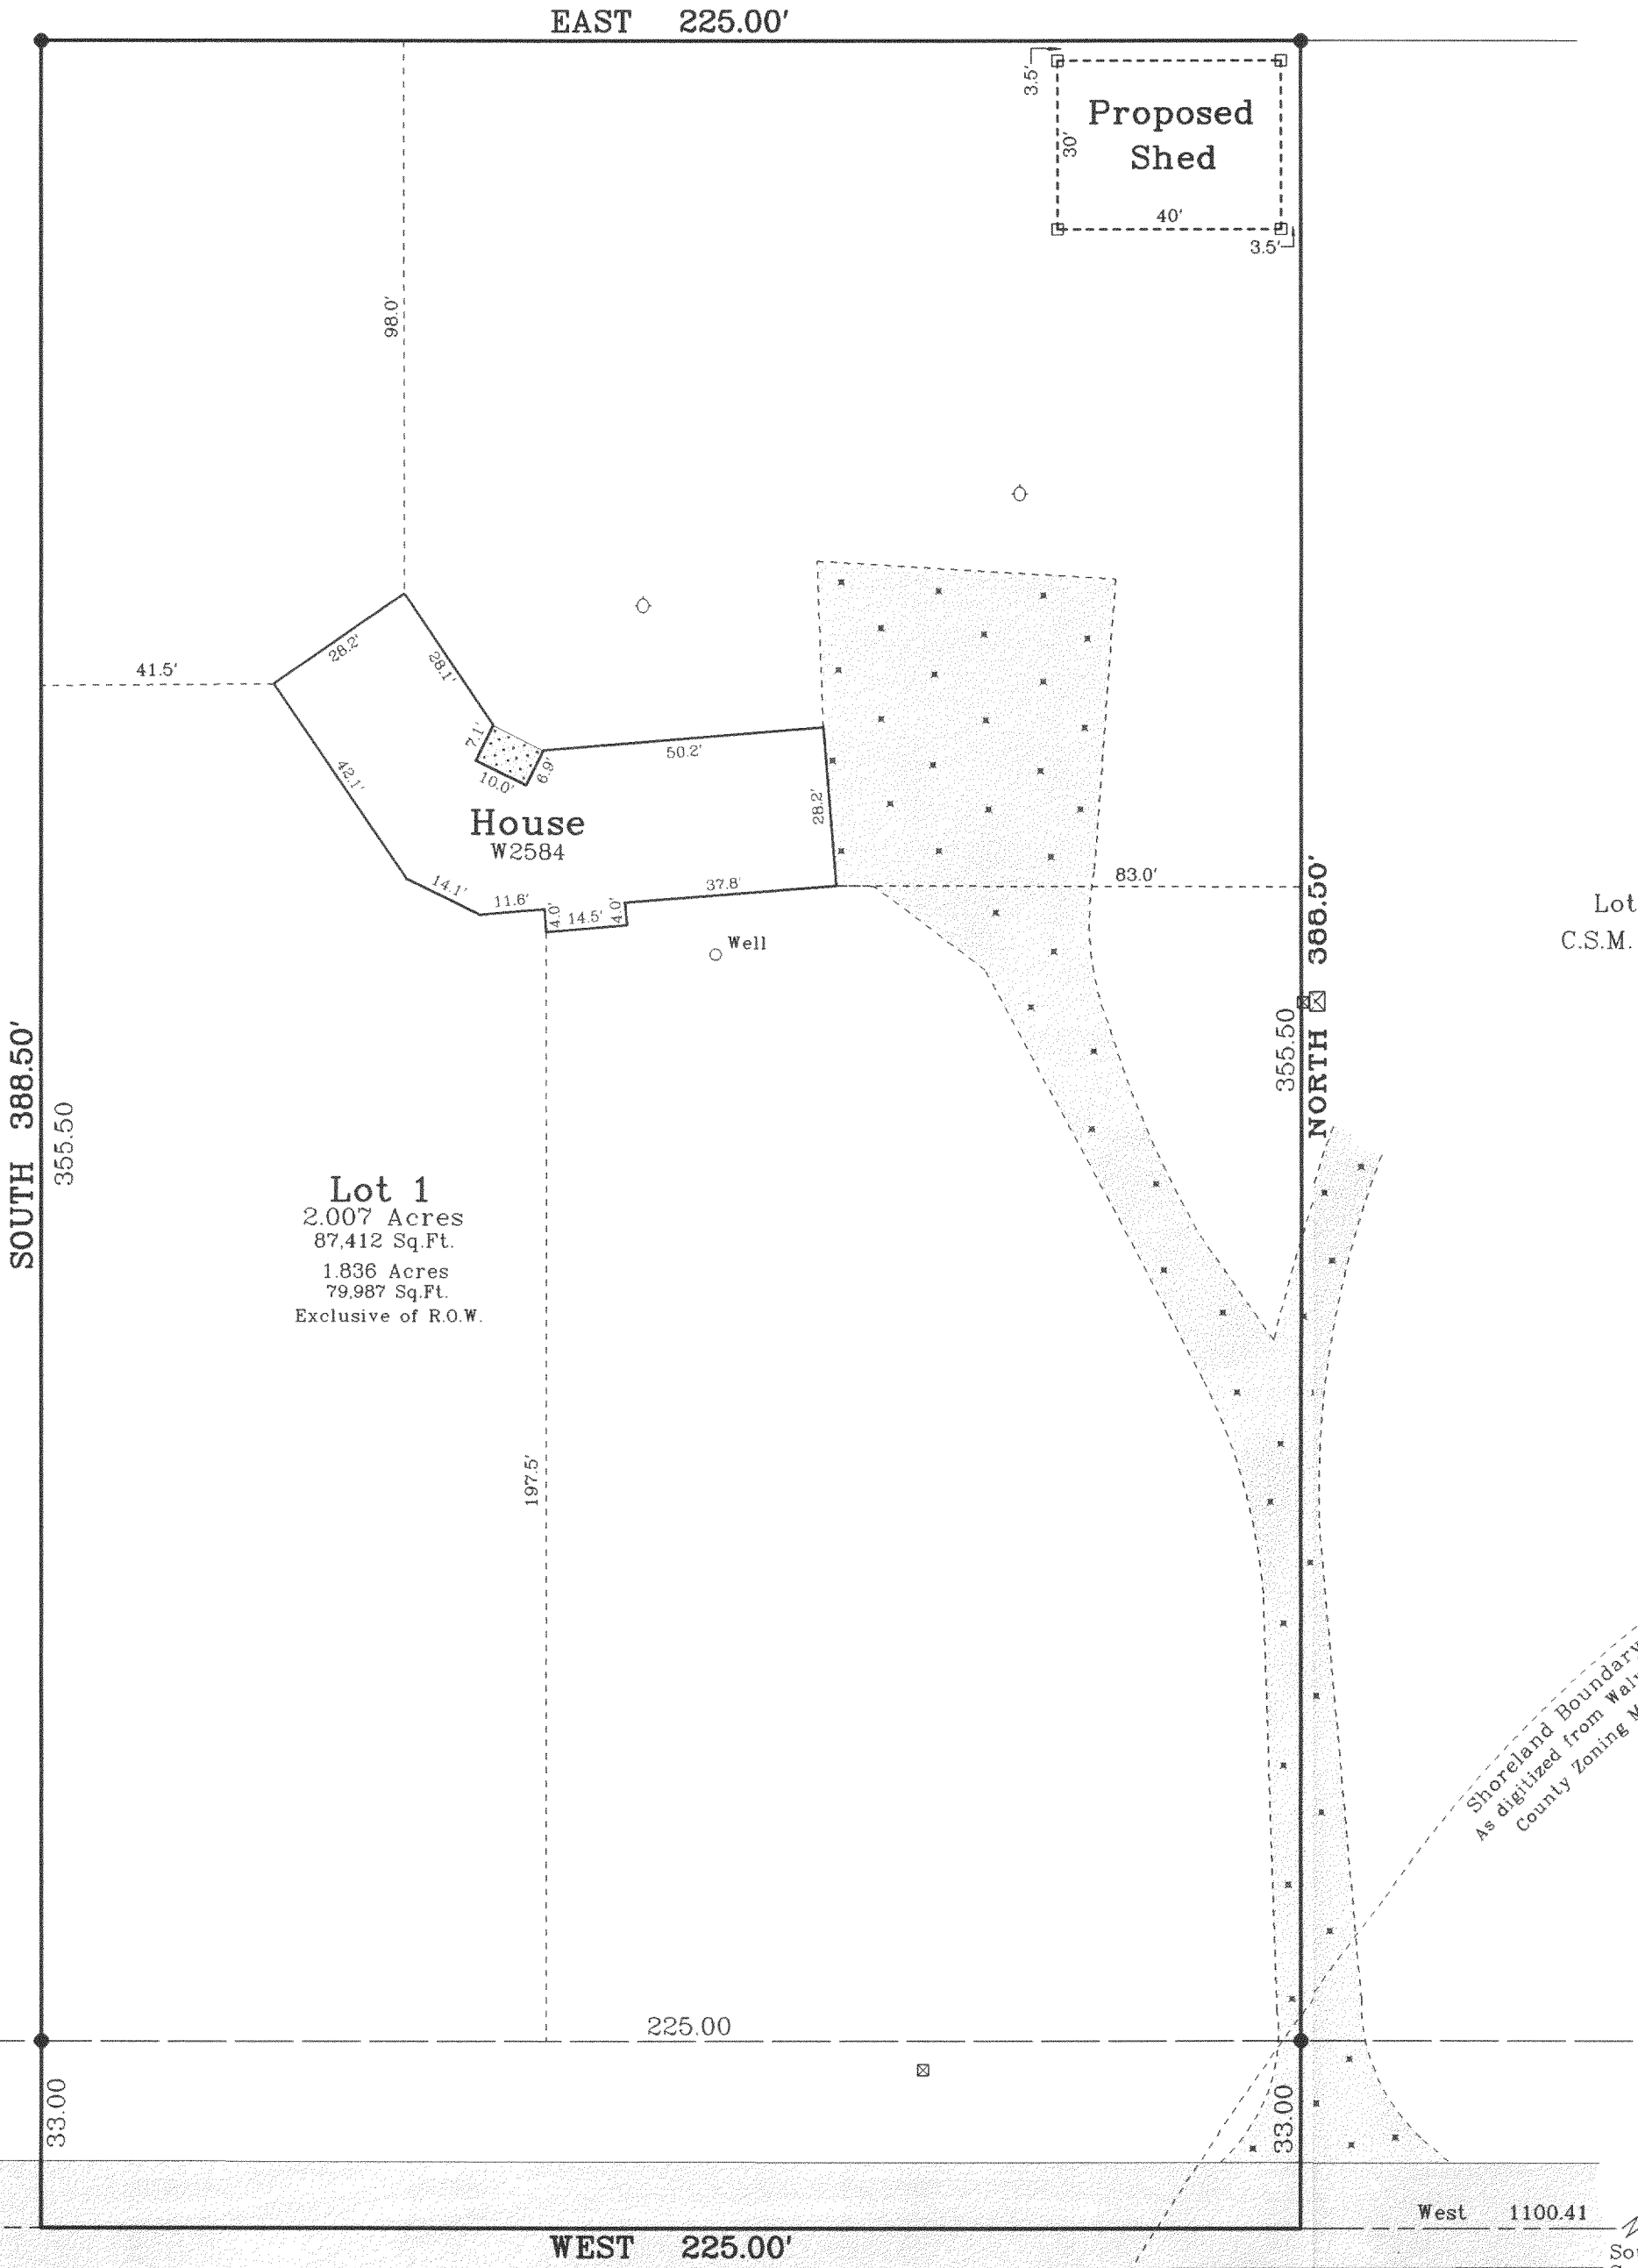

Survey Date: August 28, 2003.
Revisions:



Jensen & Olson Land Surveying, LLC
45 South Wisconsin Street
Elkhorn, Wisconsin. 53121
Telephone (262) 723-3434
Facsimile (262) 723-8044

Legend
Found County Section Corner
Found Iron Rod
Found Stake
Recorded Information
Utility box or pedestal
Septic Vent
Asphalt Surface
Concrete Surface
Gravel Surface

Sheet 1 of 1 Sheets
Job Reference Number
2003.140

2003.140