

ABERNATHY and ASSOCIATES


Kenneth B. Abernathy Jr.

Wisconsin Registered Land Surveyor S-1594

W4056 BRAY RD.
ELKHORN, WI. 53121
PHONE: (262) 723-4260 (OFFICE)
(262) 723-7209 (FAX)
Email: abernathy@elknet.net

PLAT OF SURVEY

LOT 2 OF CERTIFIED SURVEY MAP NO. 3159 AS RECORDED IN VOL. 17 OF CERTIFIED SURVEY MAPS AS PAGES 186-189 AS DOCUMENT NO. 431110, BEING PART OF THE, SE 1/4 AND THE SW 1/4 AND THE NW 1/4 AND THE NE 1/4 OF THE NORTHWEST 1/4 OF SECTION 33, TOWN 3 NORTH, RANGE 17 EAST, TOWN OF LAFAYETTE, WALWORTH COUNTY, WISCONSIN.

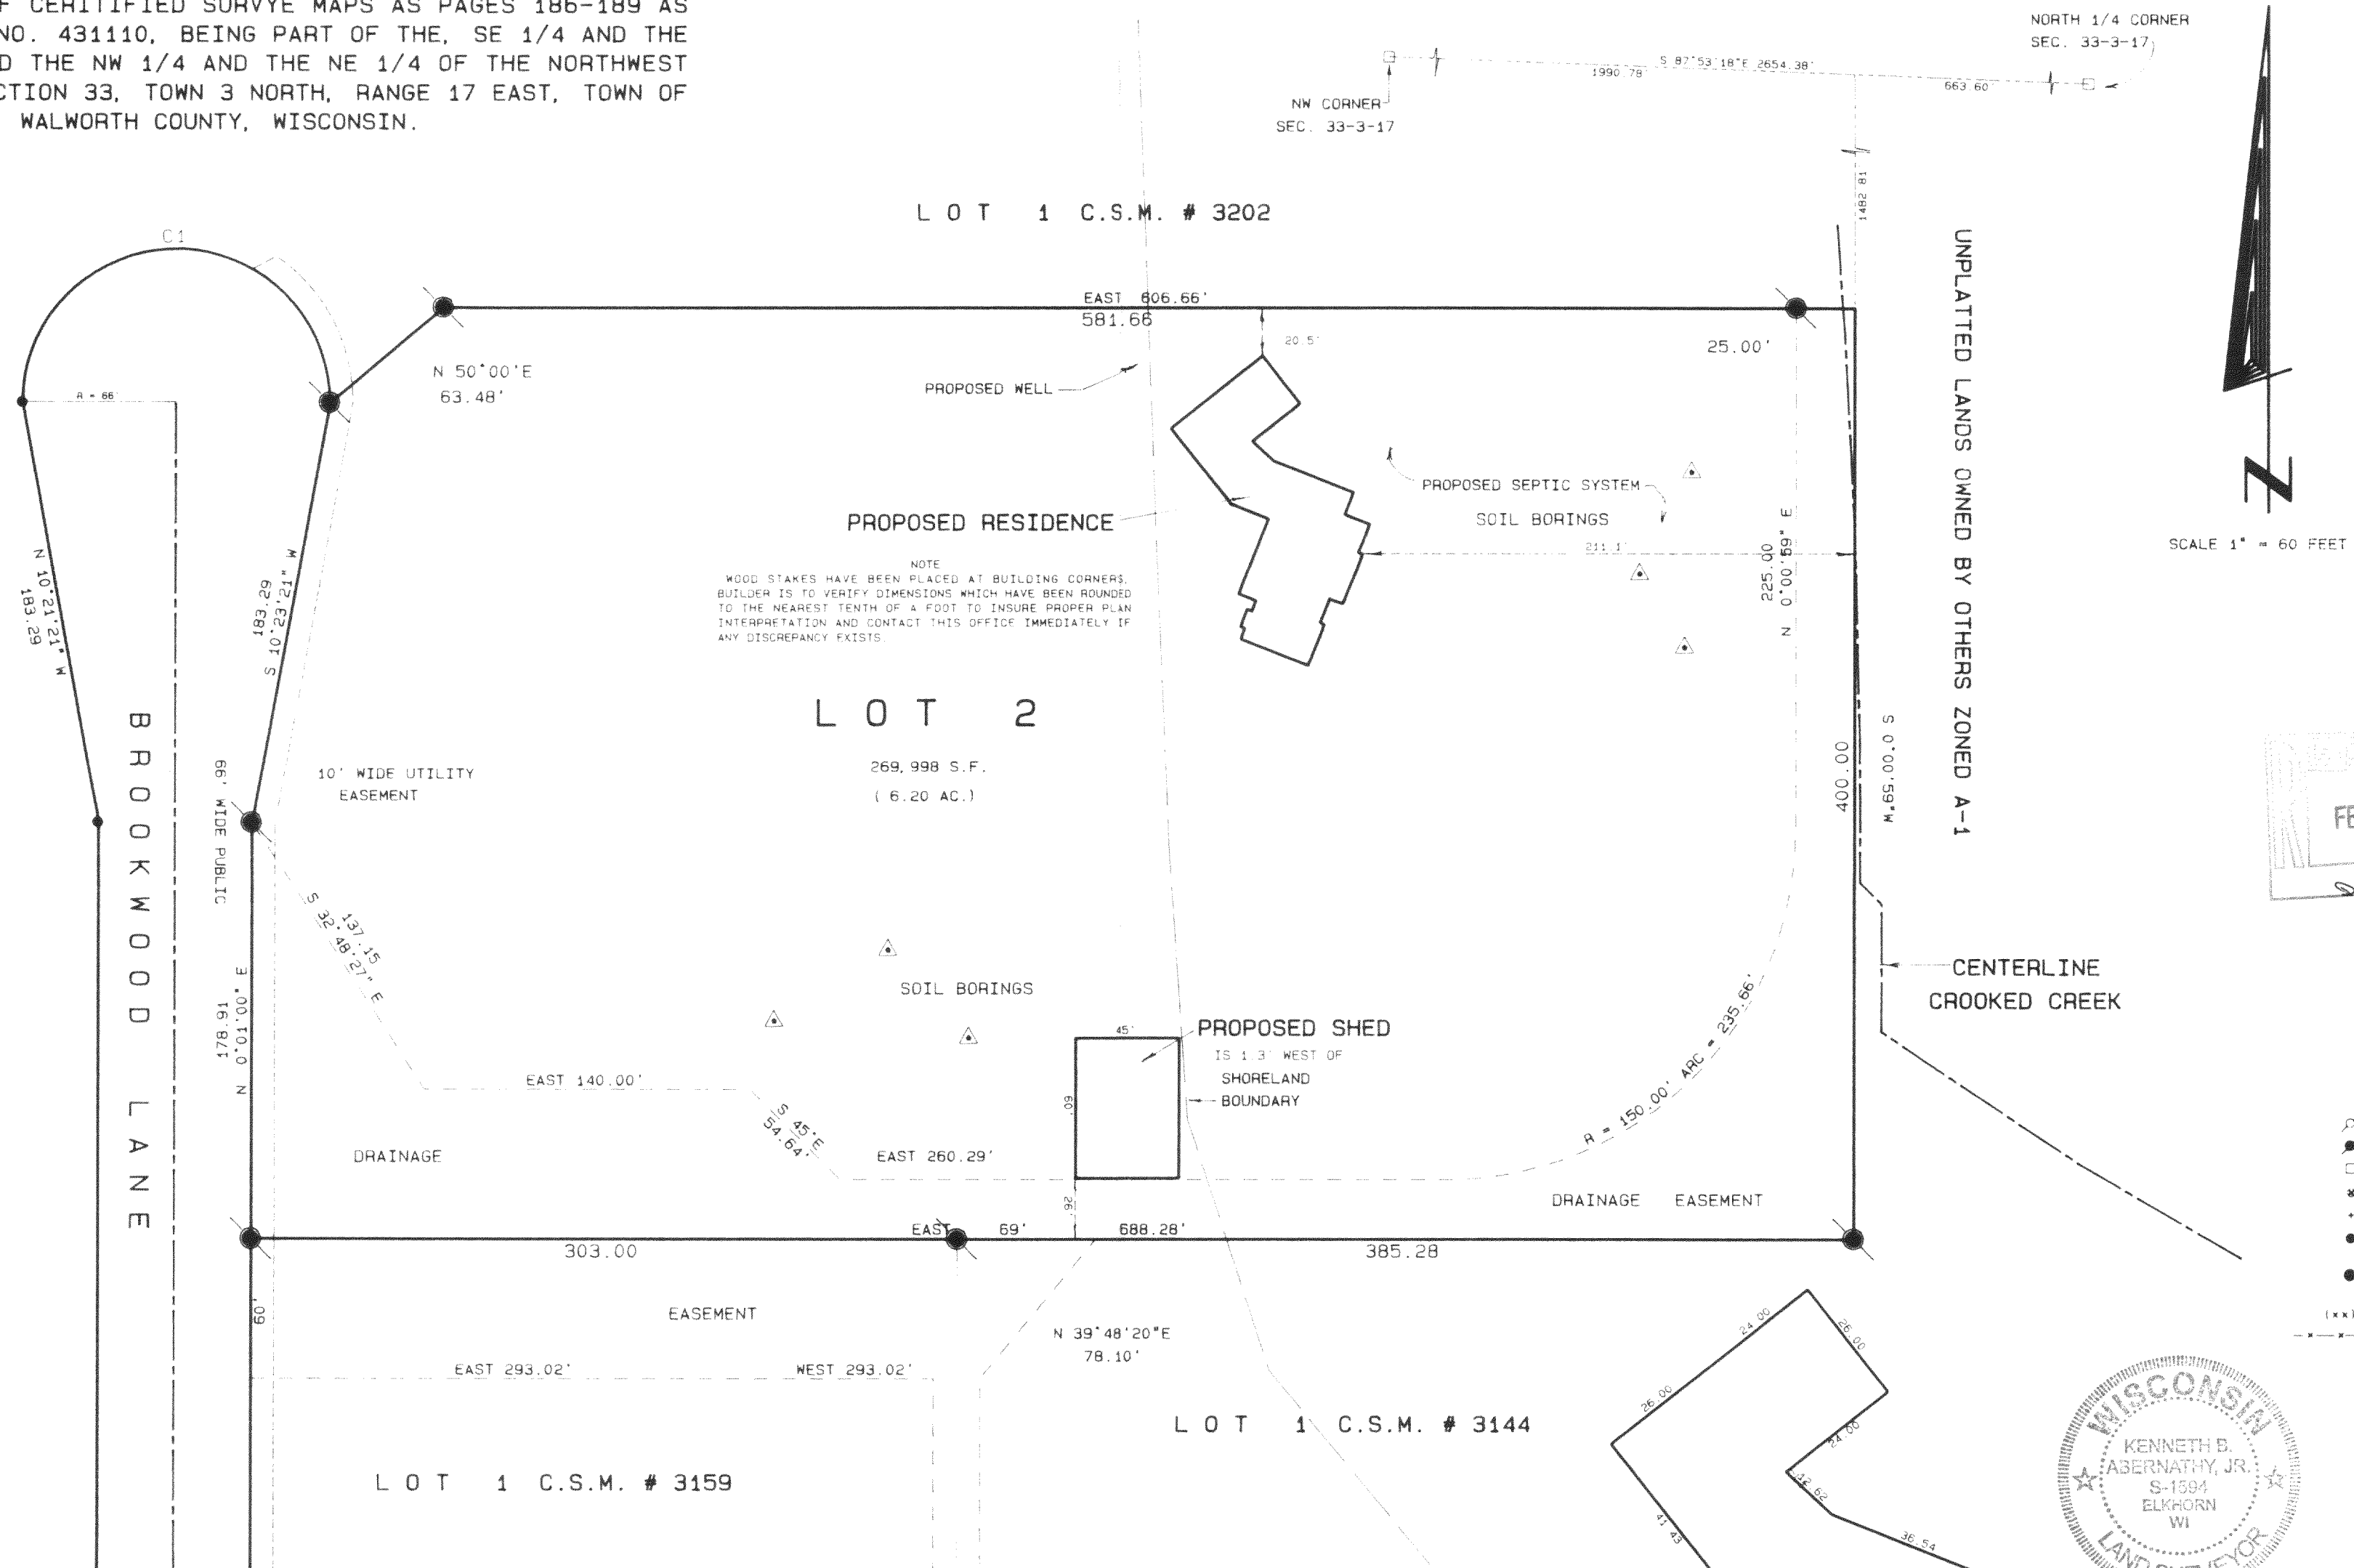

REVISED 10/29/03 PROPOSED RESIDENCE AND SHED ADDED.

REVISED 12/04/2003 TO SHOW PROPOSED WELL & PROPOSED SHED

OWNER: KENNETH B. ABERNATHY JR.
W4056 BRAY RD.
ELKHORN, WI. 53121

BUYERS: ROBERT C. AND SUSAN E. LEIBSLE
C/O ATTY: ROBERT C. LEIBSLE
P.O. BOX 260
ELKHORN, WI. 53121

LINE	DISTANCE
L1	2.00
L2	10.00
L3	2.00
L4	6.00
L5	2.00
L6	4.75
L7	2.00
L8	8.00
L9	2.00
L10	4.75
L11	8.00

RESIDENCE DETAIL
(NO SCALE)



SCALE: 1" = 60 FEET

I hereby certify that the above described property has been surveyed by me or under my direction and that the above map is a true representation thereof and shows the size and location of the property, its existing boundaries, the location of all visible structures, and dimensions and encumbrances thereon, boundary lines, apparent easements, roadways and visible encumbrances, if any.

This survey is made for the use of the present owners of the property and also those who purchase mortgage or guarantee the title thereto within one year from date hereof.

Kenneth B. Abernathy, Jr.
KENNETH B. ABERNATHY, JR.
WISCONSIN REGISTERED LAND SURVEYOR,
S-1594

Date: SEPT. 10, 2001 Job No. 98-210

KA3159-2

317-660