


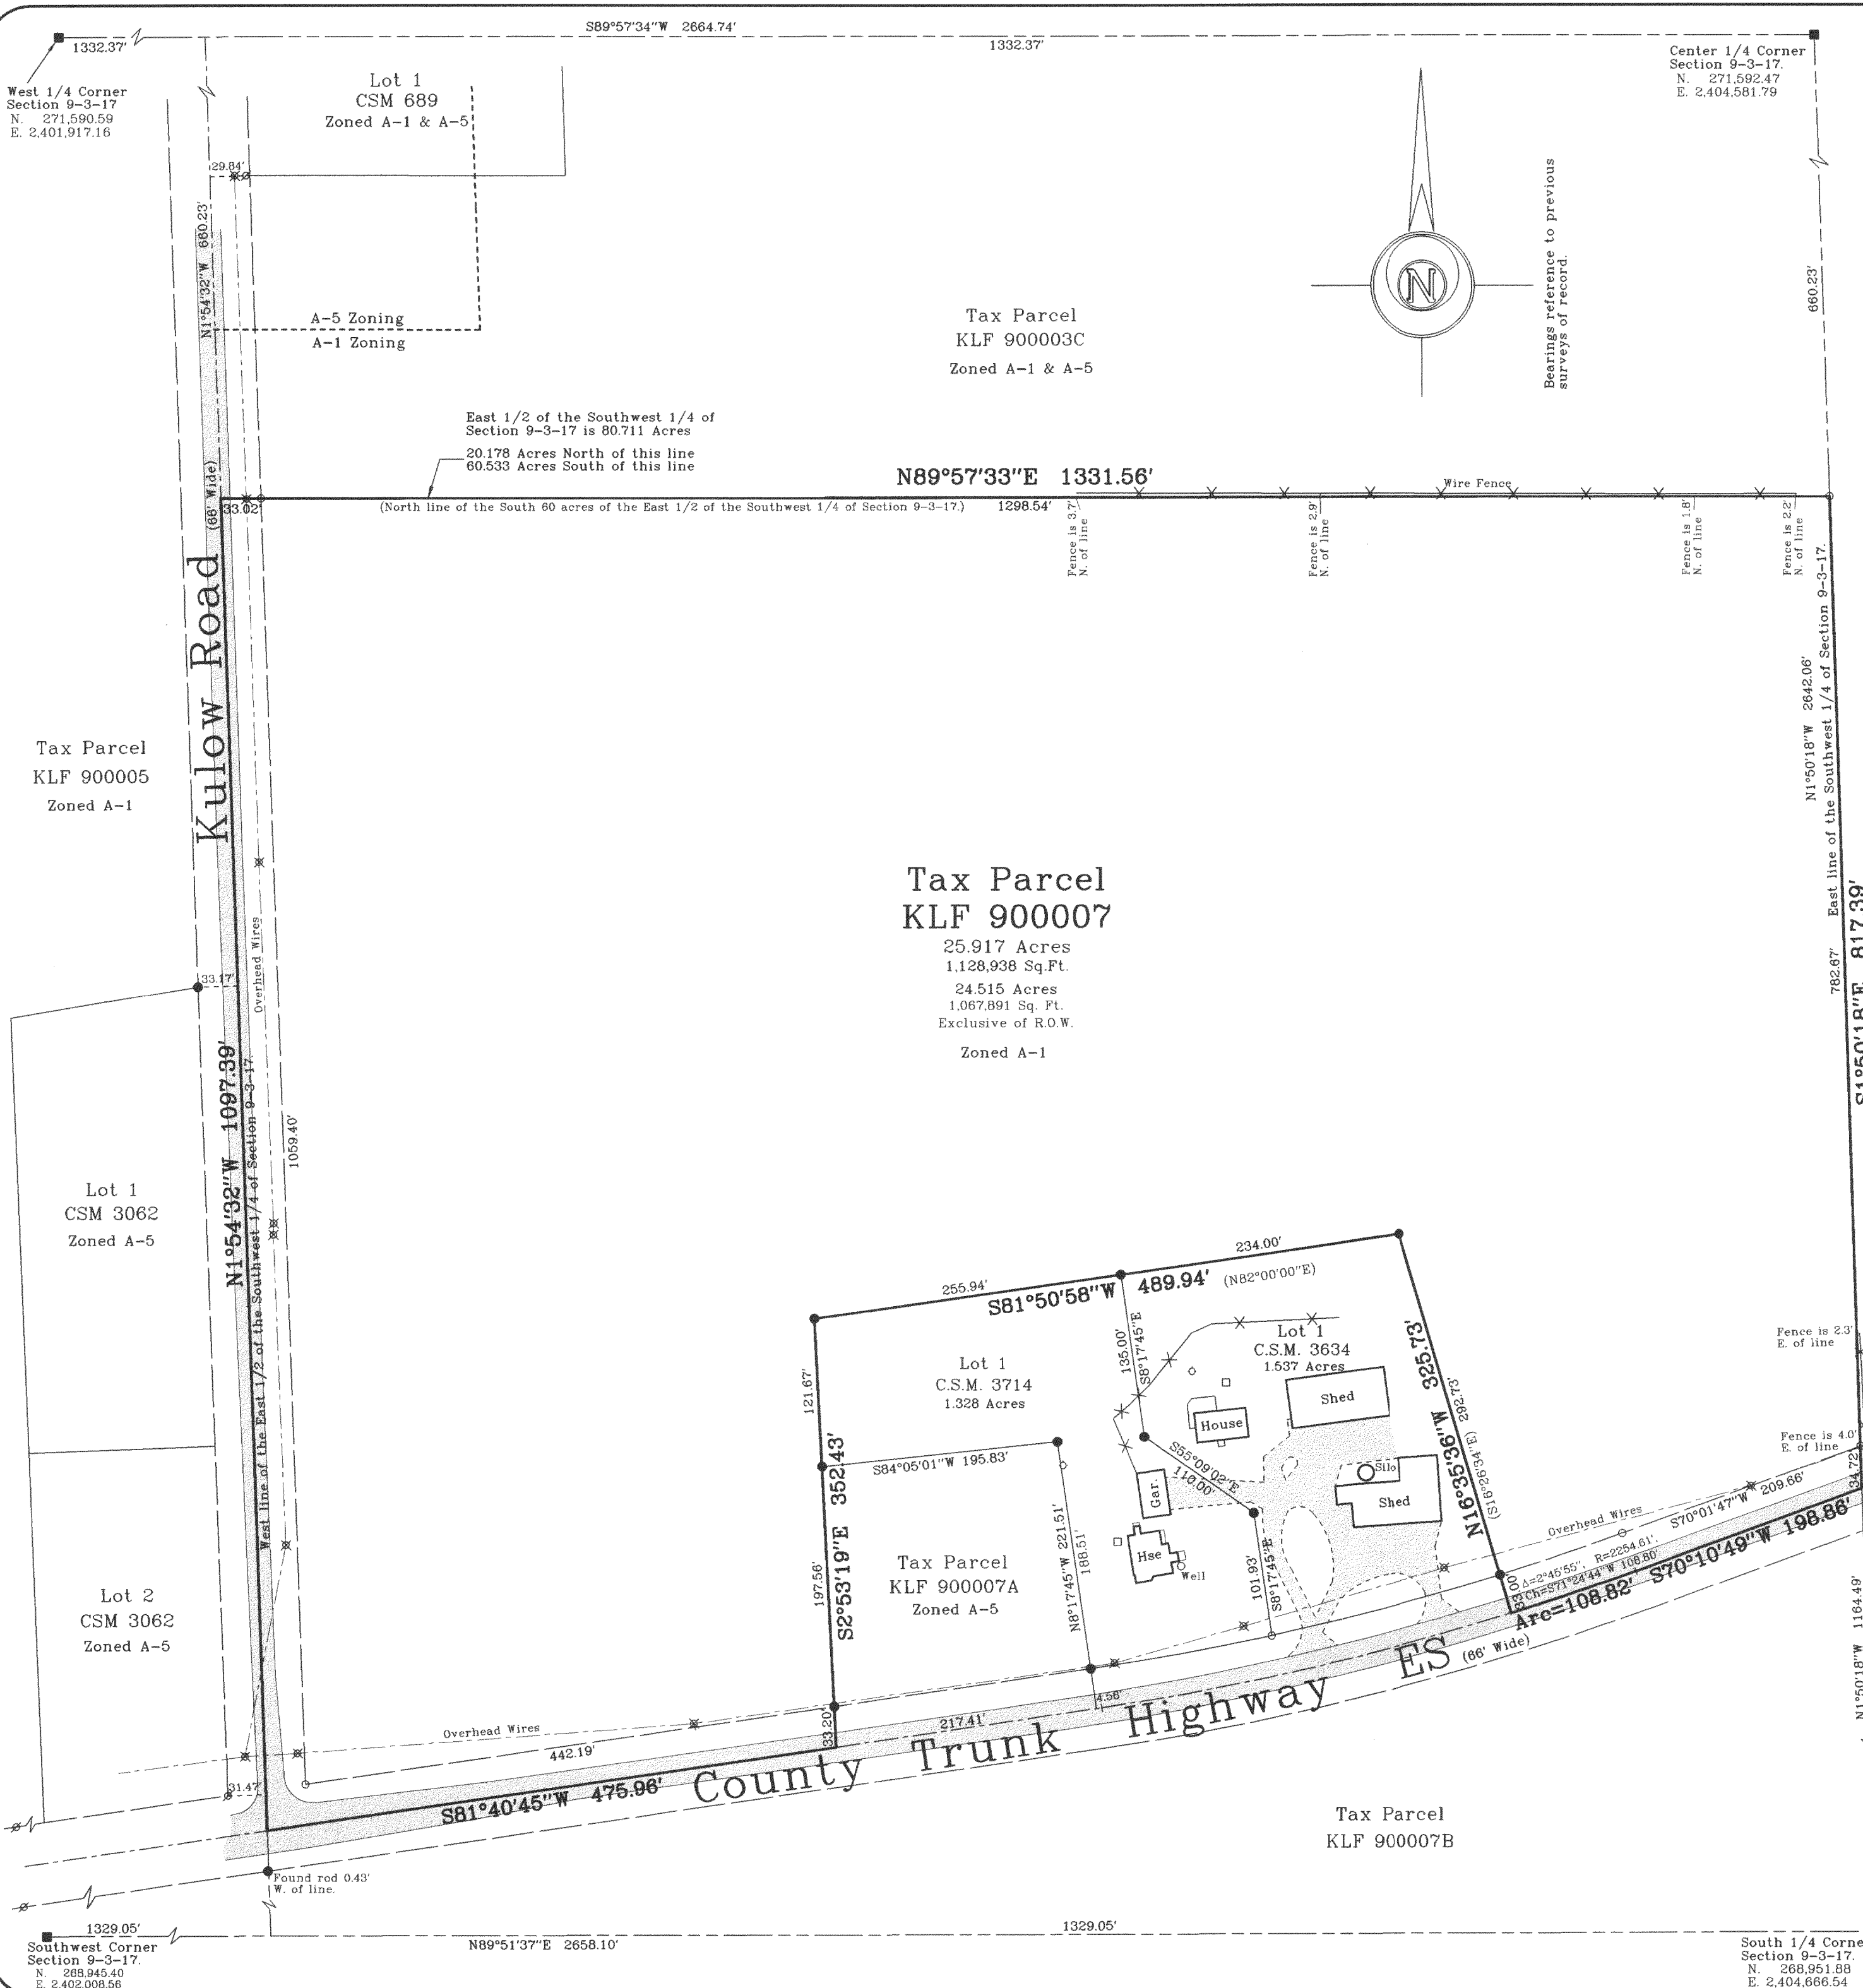

Plat of Survey

Tax Parcel KLF 900007,

Located in the Southwest 1/4 of Section 9, Town 3 North,
Range 17 East, Town of LaFayette, Walworth County, Wisconsin.

Described in Title Commitment No. 74416 dated February 28, 2001 issued by Chicago Title Insurance Company, as follows: All that part of the following described premises lying North of C.T.H. "ES": The S. 60 acres of the E 1/2 of the SW 1/4, Section 9, EXCEPT a parcel described as follows: Beginning at a point in the center of the Milwaukee-Beloit Road now known as State Highway #15, 511.5 ft. E. from its intersection with the W line of said E 1/2 of the SW 1/4, thence N 208.6 ft., thence E 208.6 ft., thence S 208.6 ft., to the center of said highway, thence W to the place of beginning, all in Township 3 North, Range 17 East, Town of LaFayette, Walworth County, Wisconsin.

More Particularly Described as follows:

A parcel of land located in the Southwest 1/4 of Section 9, Town 3 North, Range 17 East, Town of LaFayette, Walworth County, Wisconsin, described as follows: Commence at the South 1/4 Corner of said Section 9; thence North 1°50'18" West, along the East line of said Southwest 1/4 of Section 9, 1164.49 feet to the Point of Beginning; thence South 70°01'47" West, along the centerline of County Trunk Highway ES, 198.86 feet to a point of curvature; thence Southwesterly along said centerline and the arc of a curve to the right (central angle=2°45'55", radius=2254.61 feet, whose chord bears South 71°24'44" West 108.80 feet) 108.82 feet; thence North 16°35'36" West, along the East line of Certified Survey Map No. 3634, 325.73 feet; thence South 81°50'58" West, along the North line of said Certified Survey Map No. 3634 and the North line of Certified Survey Map No. 3714, 489.94 feet; thence South 2°53'19" East, along the West line of said Certified Survey Map No. 3714 and the West line of Tax Parcel KLF 900007A, 352.43 feet; thence South 81°40'45" West, along the centerline of County Trunk Highway ES, 475.96 feet; thence North 1°54'32" West, along the West line of the East 1/2 of the Southwest 1/4 of said Section 9 and the centerline of Kulow Road, 1097.39 feet; thence North 89°57'33" East 1331.56 feet; thence South 1°50'18" East, along the East line of said Southwest 1/4 of Section 9, 817.39 feet to the Point of Beginning. Said parcel contains 25.917 acres (1,128,938 sq. ft.) of land, more or less.

Surveyed for: **Mike Nigbor**
W3936 County Road ES
Elkhorn, Wisconsin. 53121

Tax Parcel
KLF 900008
Zoned A-1

Tax Parcel
KLF 900008A
Zoned A-5

Tax Parcel
KLF 900008

Copyright © 2004 by Jensen & Olson Land Surveying, LLC.

All rights reserved. No part of this survey plat may be reproduced or transmitted in any form by any means - graphic, electronic, or mechanical, including photocopying, tracing, or information storage and retrieval systems - without permission in writing from Douglas G. Olson, Jensen & Olson Land Surveying, LLC.

I, Douglas G. Olson, Wisconsin Registered Land Surveyor, do hereby certify that this survey was performed by me or under my direction in full compliance with the owner's/agent's instructions and Chapter A-E 7 of the Wisconsin Administrative Code "Minimum Standards for Property Surveys" and that this map is an accurate representation thereof to the best of my knowledge and belief.

Douglas G. Olson
Wisconsin Registered Land Surveyor - 2093

Survey Date: July 26, 2004.
Revisions:



Jensen & Olson Land Surveying, LLC
45 South Wisconsin Street
Elkhorn, Wisconsin, 53121
Telephone (262) 723-3434
Facsimile (262) 723-8044

- Legend
- Found County Section Corner
 - Found Iron Pipe
 - Found Iron Rod
 - Recorded Information
 - Utility Pole
 - Surveyor
 - Asphalt Surface
 - Gravel
 - Concrete

Sheet 1 of 2 Sheets
Job Reference Number
2002.213
2002.213

KLF 900007

317-756