

PLAT OF SURVEY

LOT 43, SUGAR CREEK PRESERVE, BEING A SUBDIVISION OF PART OF THE SOUTHEAST 1/4 OF THE NORTHWEST 1/4, THE SOUTHWEST 1/4 OF THE NORTHEAST 1/4, THE NORTHEAST 1/4, THE SOUTHEAST 1/4, THE SOUTHWEST 1/4 AND THE NORTHEAST 1/4 OF THE SOUTHWEST 1/4 AND THE NORTHEAST 1/4 AND THE NORTHWEST 1/4 OF THE SOUTHWEST 1/4 OF SECTION 14 AND THE NORTHWEST 1/4 AND NORTHEAST 1/4 AND THE NORTHEAST 1/4 AND THE SOUTHWEST 1/4 OF THE NORTHWEST 1/4 OF SECTION 23, ALL IN TOWN 3 NORTH, RANGE 17 EAST, IN THE TOWN OF LAFAYETTE, WALWORTH COUNTY, WISCONSIN.




SURVEYED FOR: HARVEST HILL REAL ESTATE INC.

PROPOSED YARD GRADE: 1039.0

PROPOSED TOP OF FOUNDATION: 1039.67

SCALE 1"=20'

- FOUND 1" IRON PIPE
- SOIL BORINGS
- EXISTING SPOT ELEVATIONS
- PROPOSED ELEVATIONS

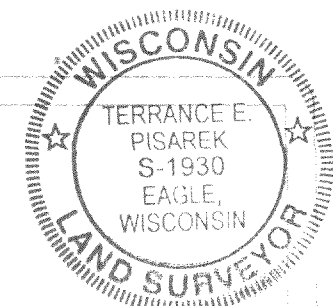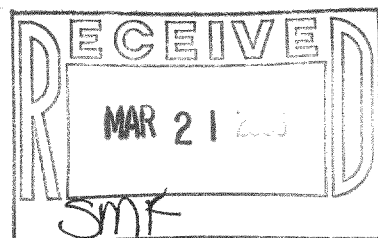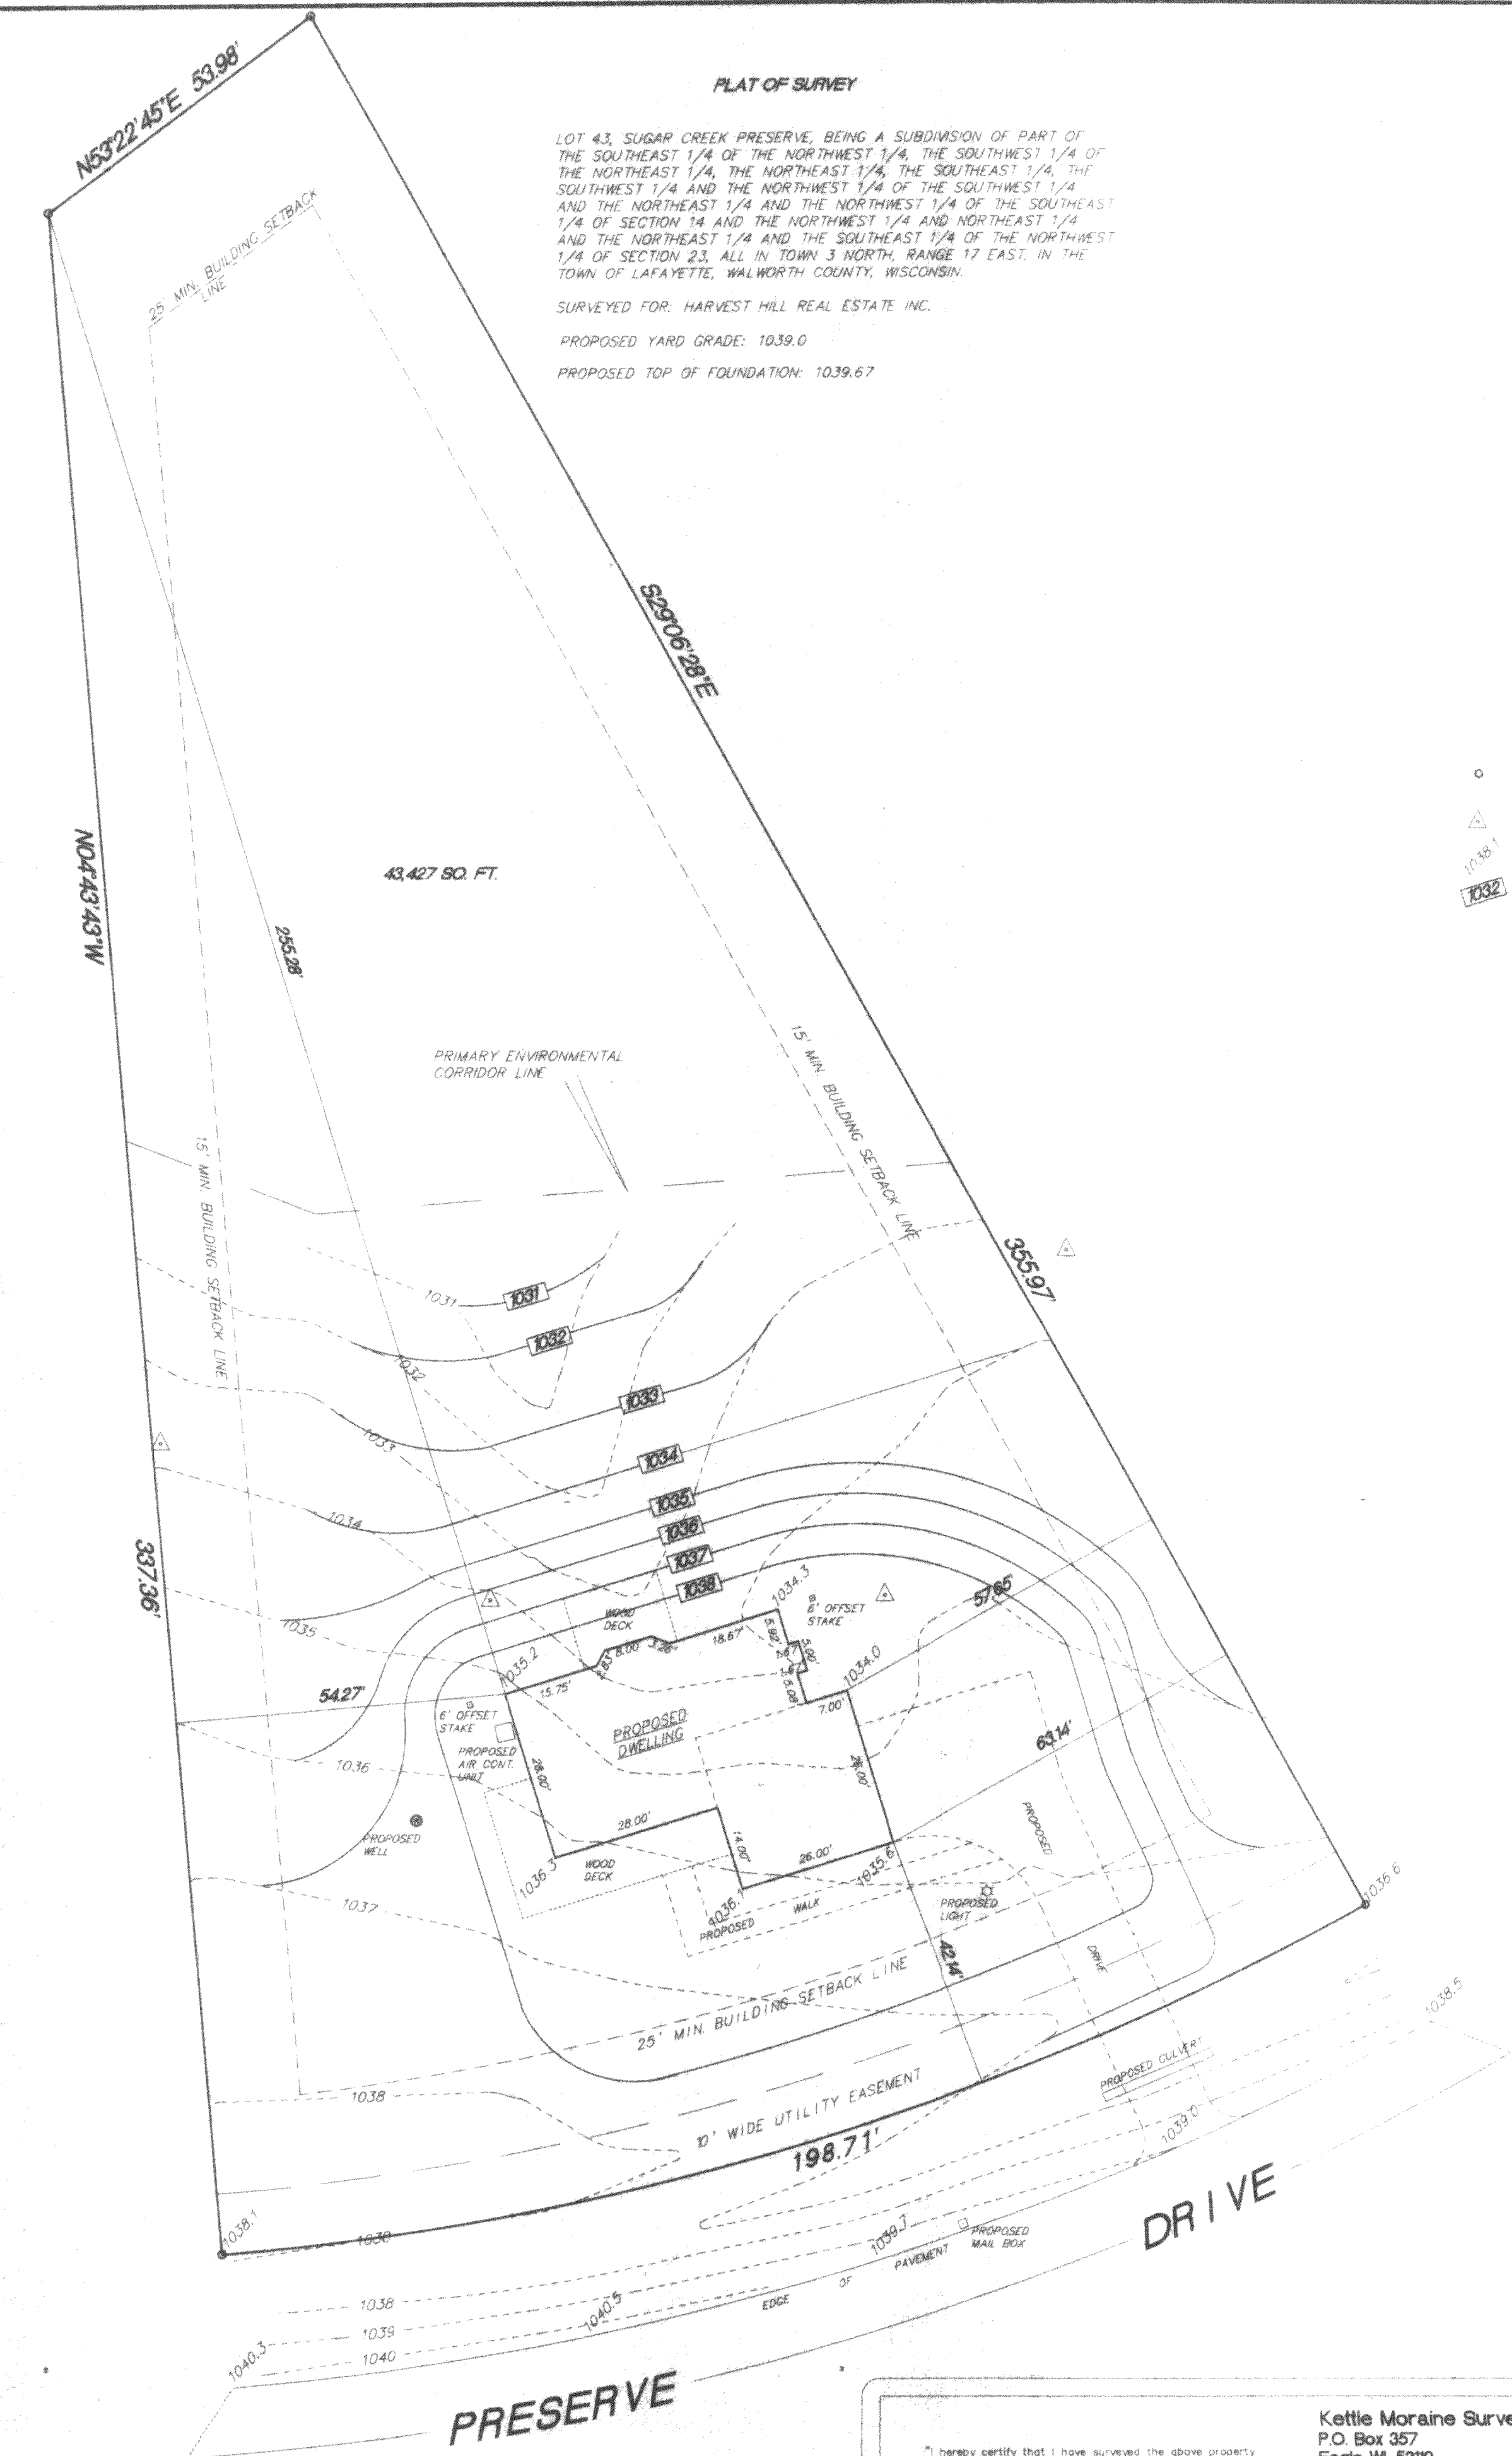

Kettle Moraine Surveying Inc.
P.O. Box 357
Eagle WI 53119
(262) 594-3484

I hereby certify that I have surveyed the above property and that the above map is a true representation thereof and shows the size and location of the property, exterior boundaries, the location of all visible structures and dimensions of all principal buildings thereon, boundary fences, apparent easements, roadways and encroachments if any.

THIS IS NOT AN ORIGINAL SURVEY UNLESS THE SEAL IS REPI

RADIUS	LENGTH	CHORD	BEARING	DELTA
467.00'	198.71'	197.21'	S73°04'54"W	24°22'44"

12/21/05
DATE

TEP
FIELD WORK BY

TEP
DRAWN BY

05214
JOB NUMBER

KSCP - 43

317-832