

# DEGEN-FOAT SURVEYING LLC

100 SOUTH SECOND STREET  
WATERFORD, WISCONSIN  
(262)534-5404 (FAX)534-2022

059323  
059323S1.DWG


## PLAT OF SURVEY

LOT 15, BLOCK 1, ALPINE TOWER ESTATES, A SUBDIVISION LOCATED IN THE NORTHEAST 1/4 OF SECTION 13,  
TOWN 3 NORTH, RANGE 17 EAST, TOWN OF LAFAYETTE, COUNTY OF WALWORTH, STATE OF WISCONSIN.

\* REFER TO CURRENT TITLE REPORT FOR EASEMENTS, RESTRICTIONS OR COVENANTS OF RECORD THAT MAY AFFECT THIS LAND \*  
\* ESPECIALLY THOSE NOT SHOWN ON THE RECORDED PLAT OF ALPINE TOWER ESTATES SUBDIVISION \*

PREPARED FOR: MIKE WALDRON  
5219 MAPLE ROAD  
EAST TROY, WI 53120

NOTES:  
OWNER/CONTRACTOR TO FIELD VERIFY ALL  
BUILDING DIMENSIONS PRIOR TO EXCAVATION  
IF ANY DISCREPANCIES ARE FOUND, CONTACT  
THIS OFFICE IMMEDIATELY.

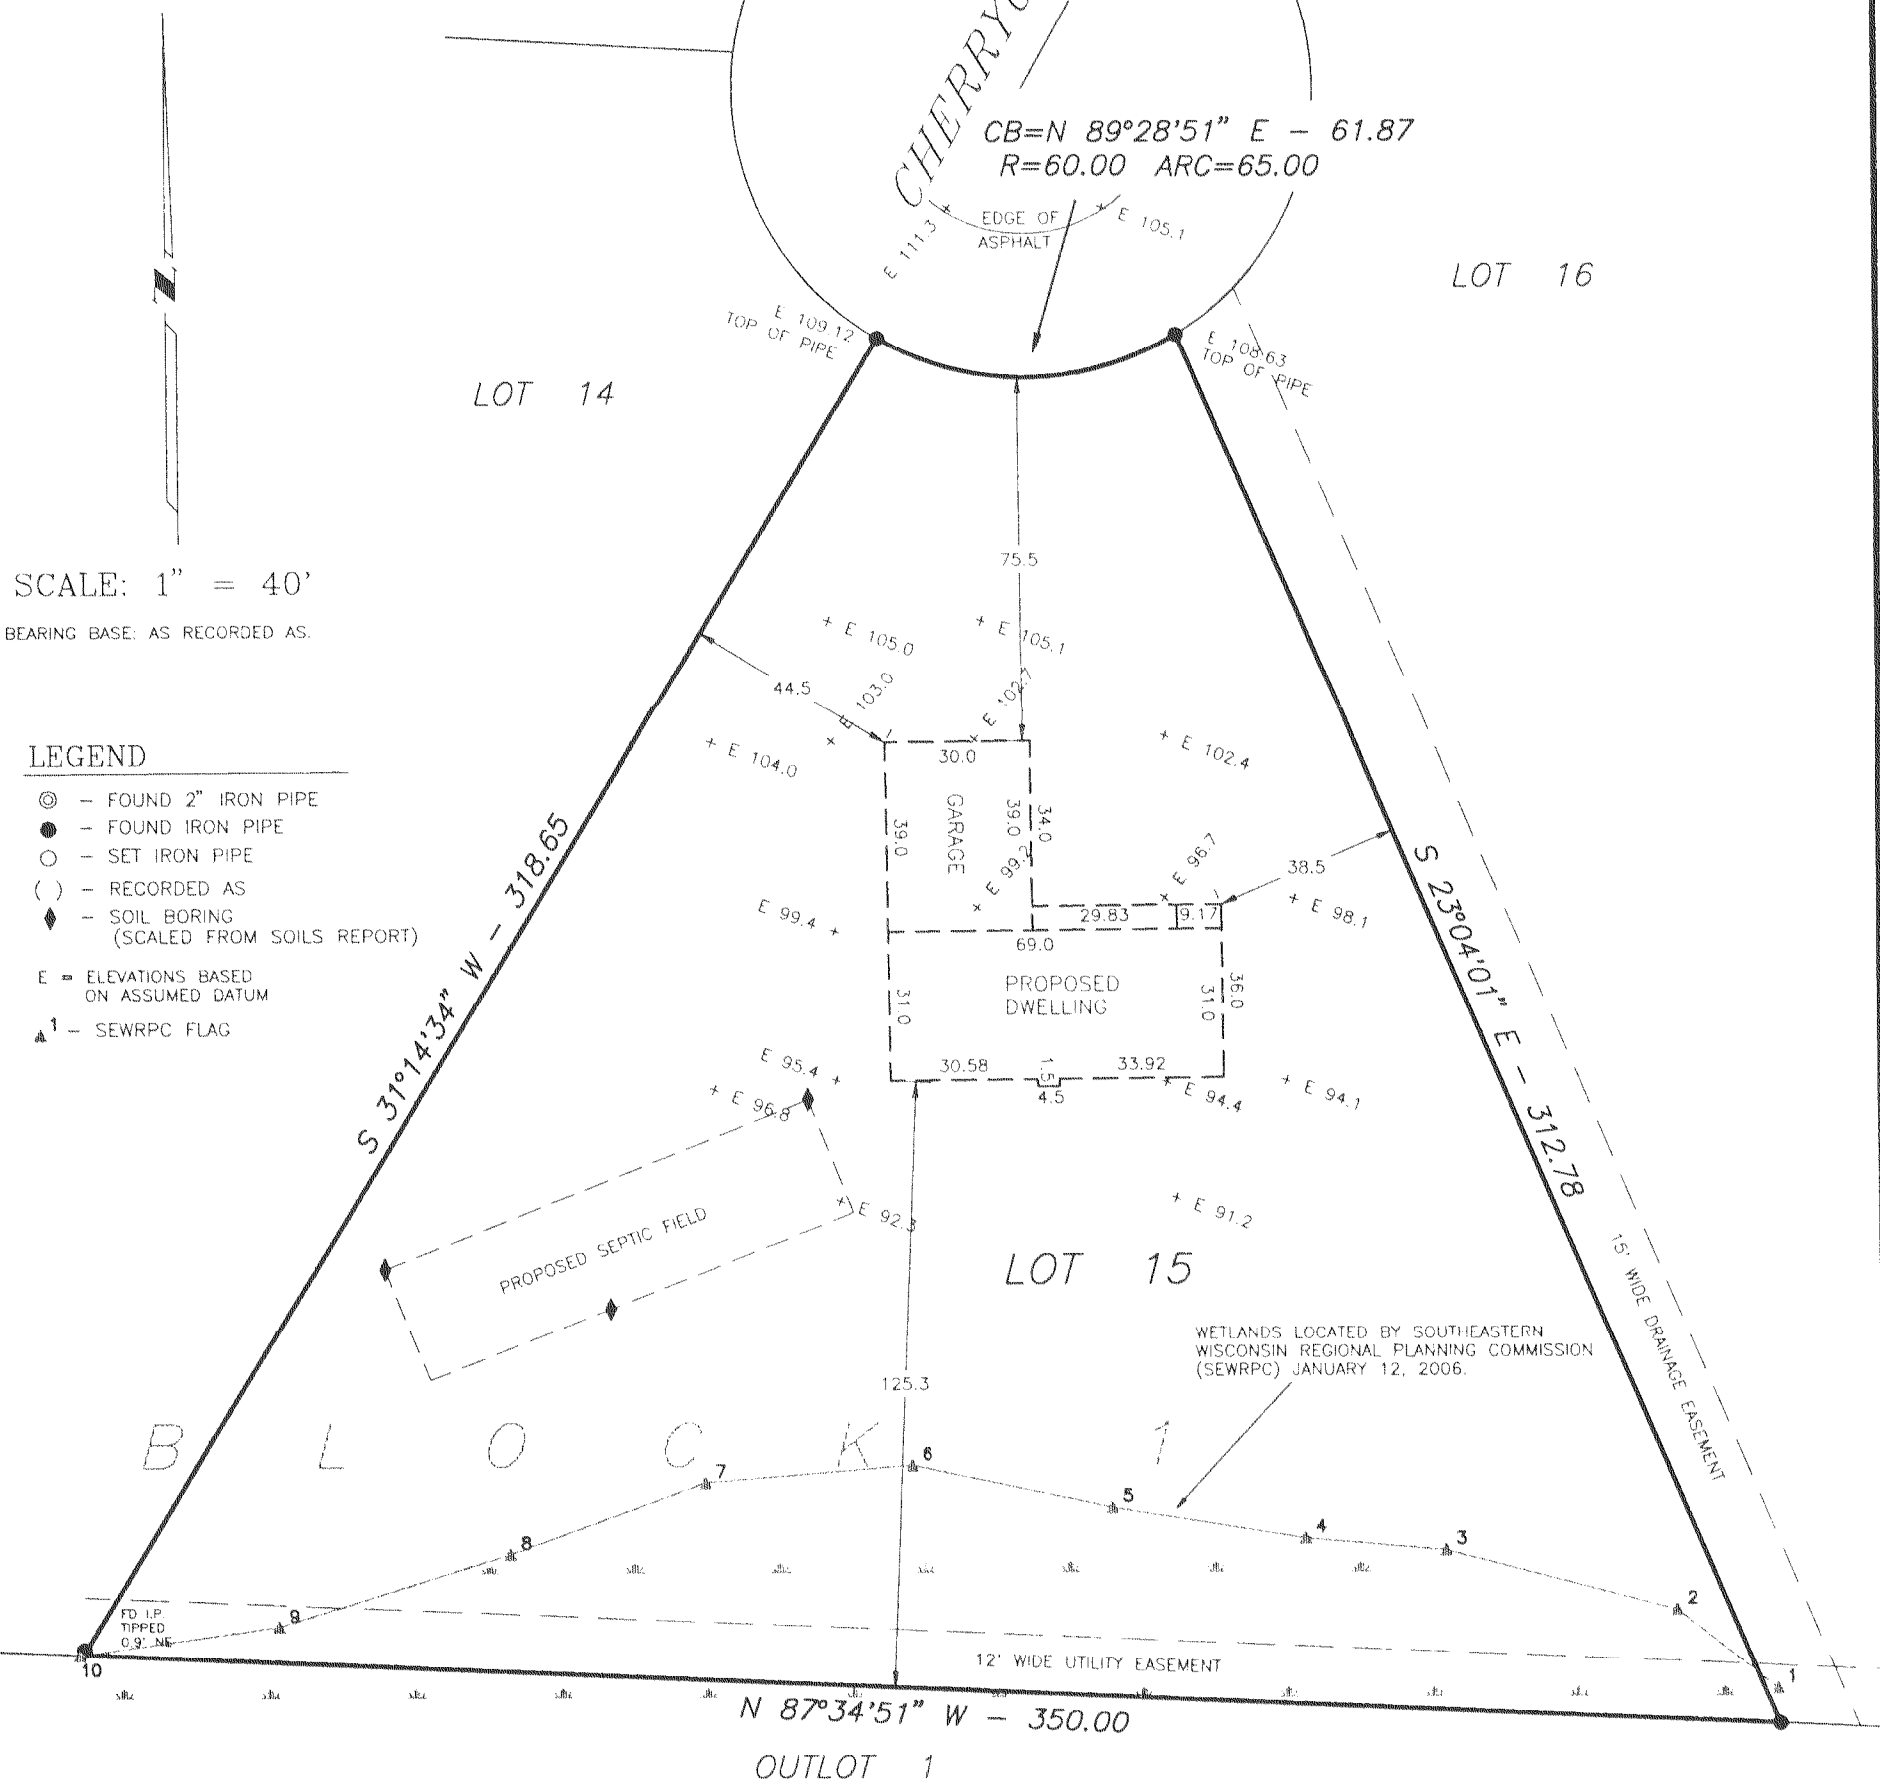

JUN 21 2006  
8MF



I HEREBY CERTIFY THAT I HAVE SURVEYED THE ABOVE DESCRIBED PROPERTY AND THE ABOVE MAP IS A TRUE REPRESENTATION THEREOF AND SHOWS THE SIZE AND LOCATION OF THE PROPERTY, THE LOCATION OF ALL VISIBLE STRUCTURES AND DIMENSIONS OF ALL PRINCIPAL BUILDINGS THEREON, BOUNDARY FENCES, APPARENT EASEMENTS, ROADWAY AND VISIBLE ENCROACHMENTS, IF ANY.

THIS SURVEY IS MADE FOR THE PRESENT OWNERS OF THE PROPERTY, AND ALSO THOSE WHO PURCHASE, OR GUARANTEE THE TITLE THERETO WITHIN (1) YEAR FROM THE DATE HEREOF.

DATED AT WATERFORD THIS 31st DAY OF OCTOBER 2005

RECERTIFIED

Gary B. Foat

REVISED: DEC. 23, 2005  
RE-STAKED 11' EAST OF  
PREVIOUS LOCATION  
REVISED JAN. 13, 2006  
LOCATED WETLANDS

KAT-15

317-856