


LEGAL DESCRIPTION:

October 15, 2007

Survey No. 100937

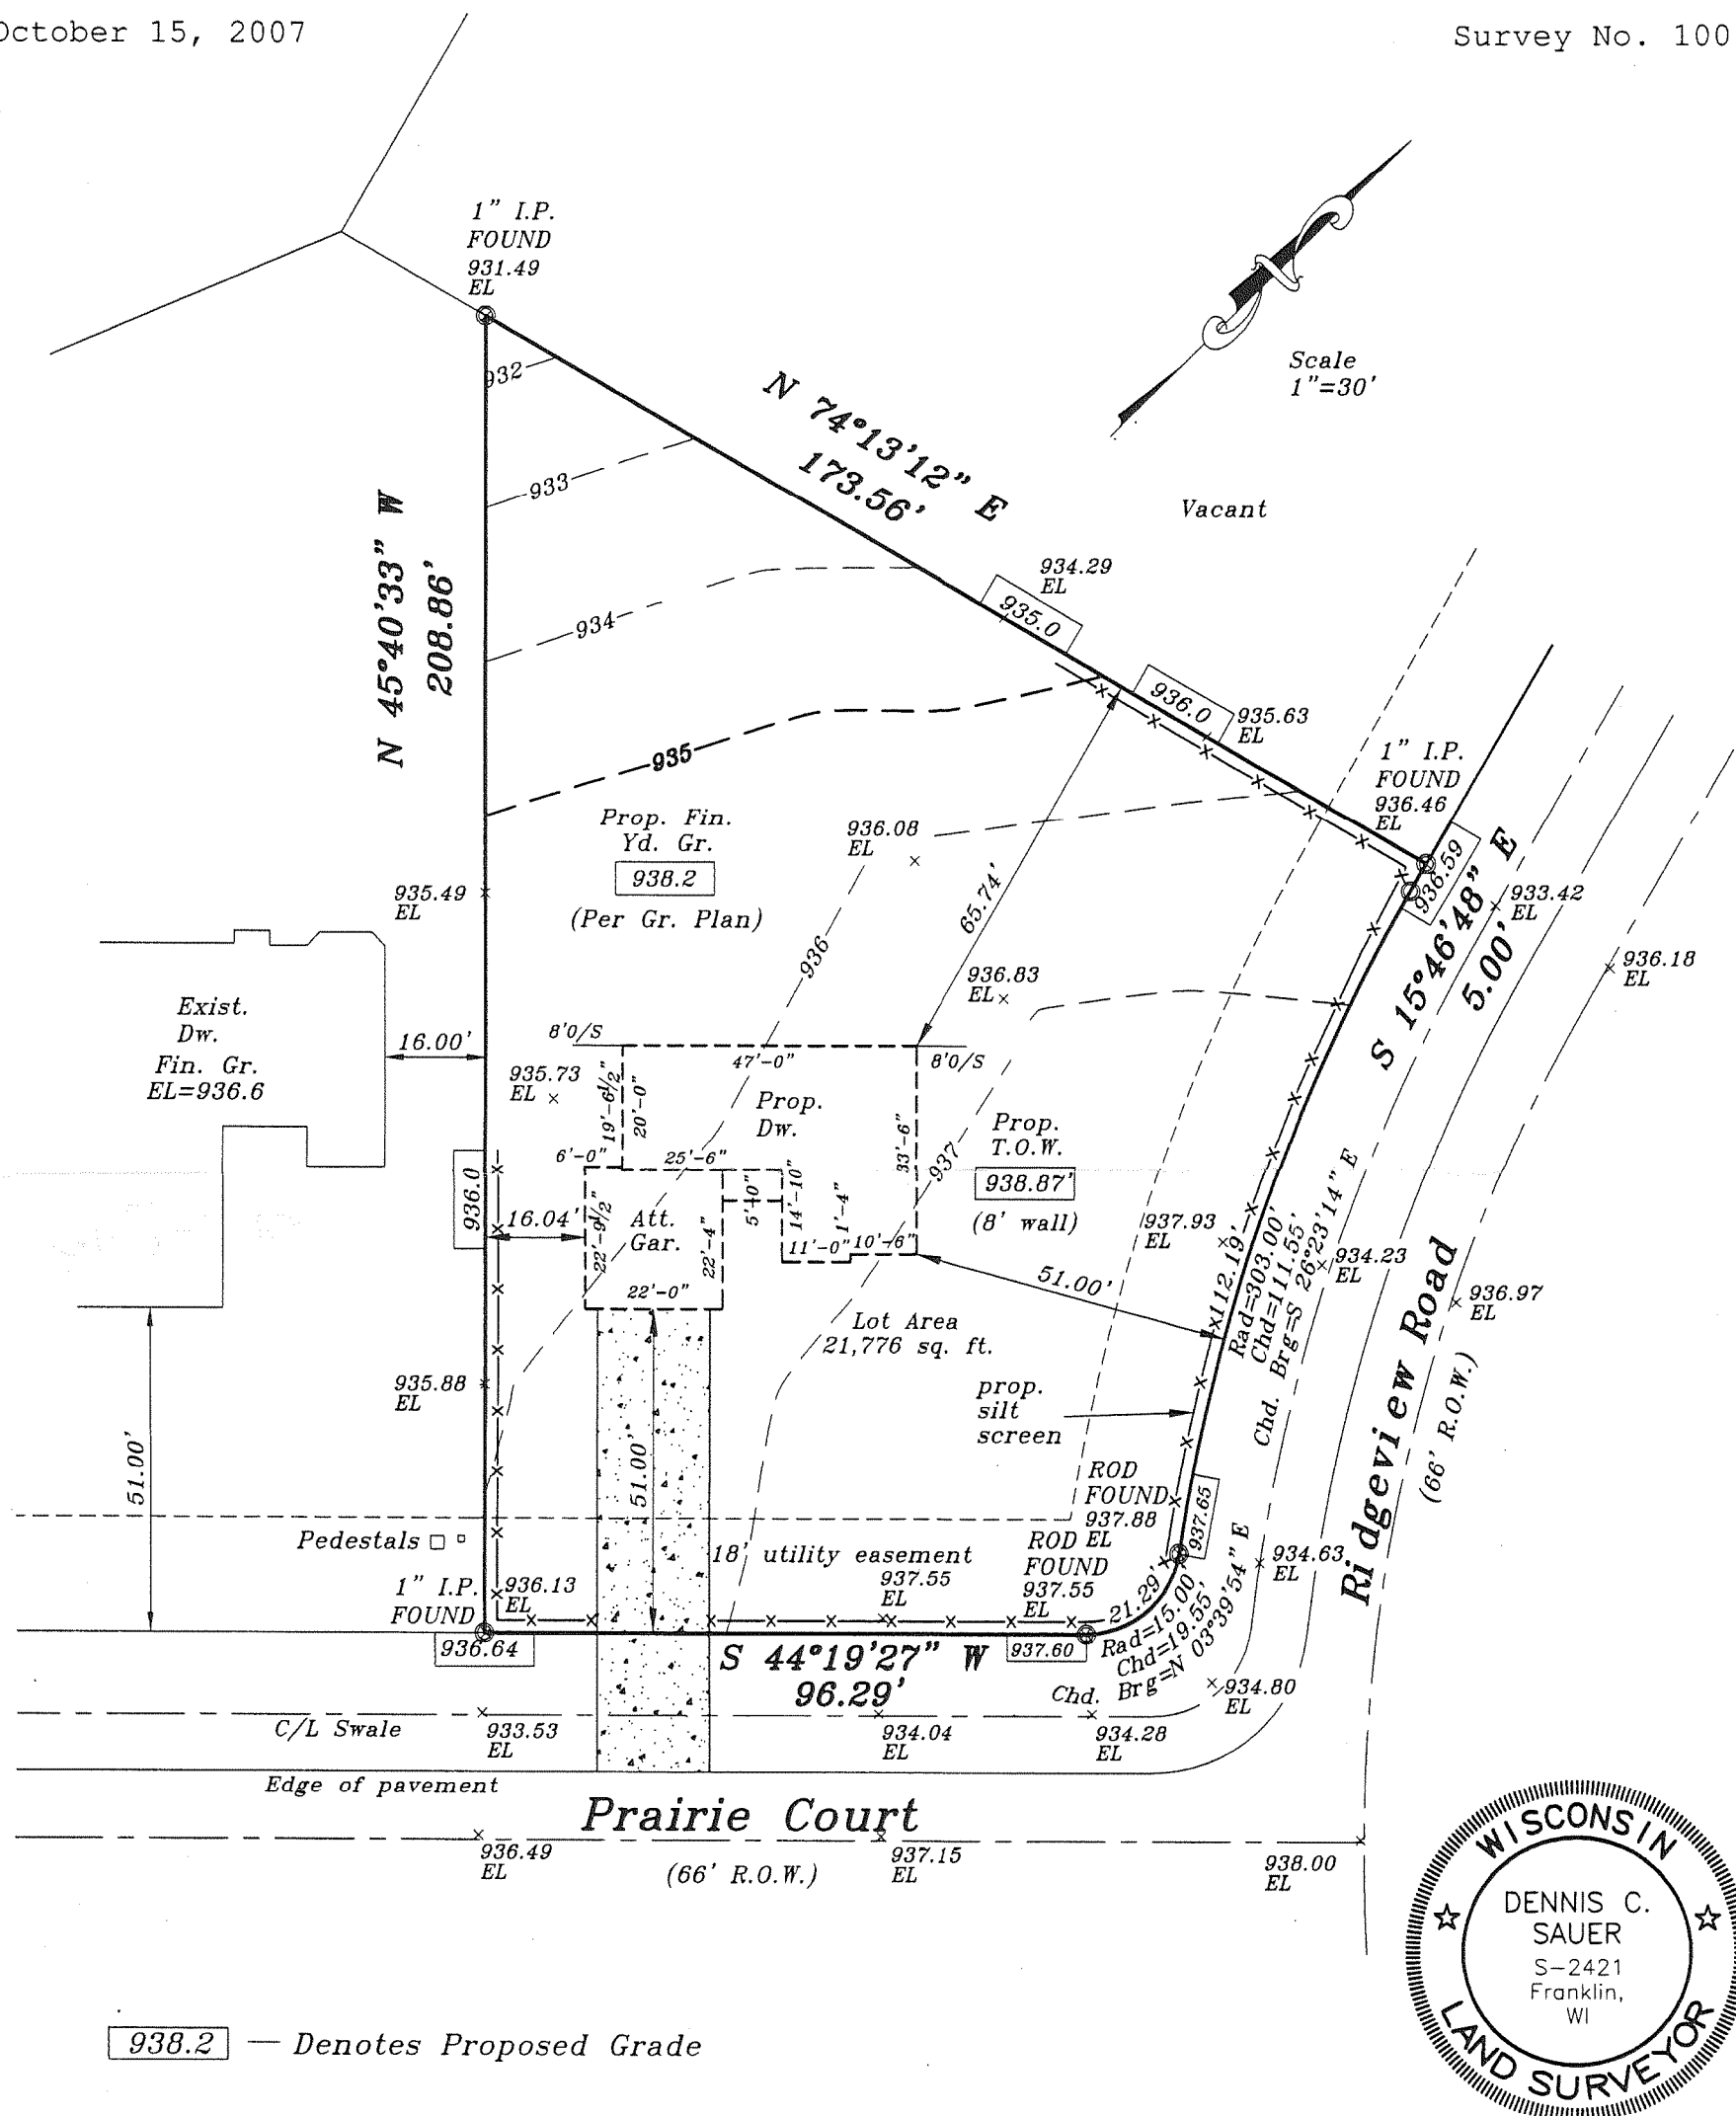

email address survey@blzwl.rr.com

SIGNED

Dennis C. Sauer

Registered Land Surveyor S-2421

KRID - 24

317 - 892