
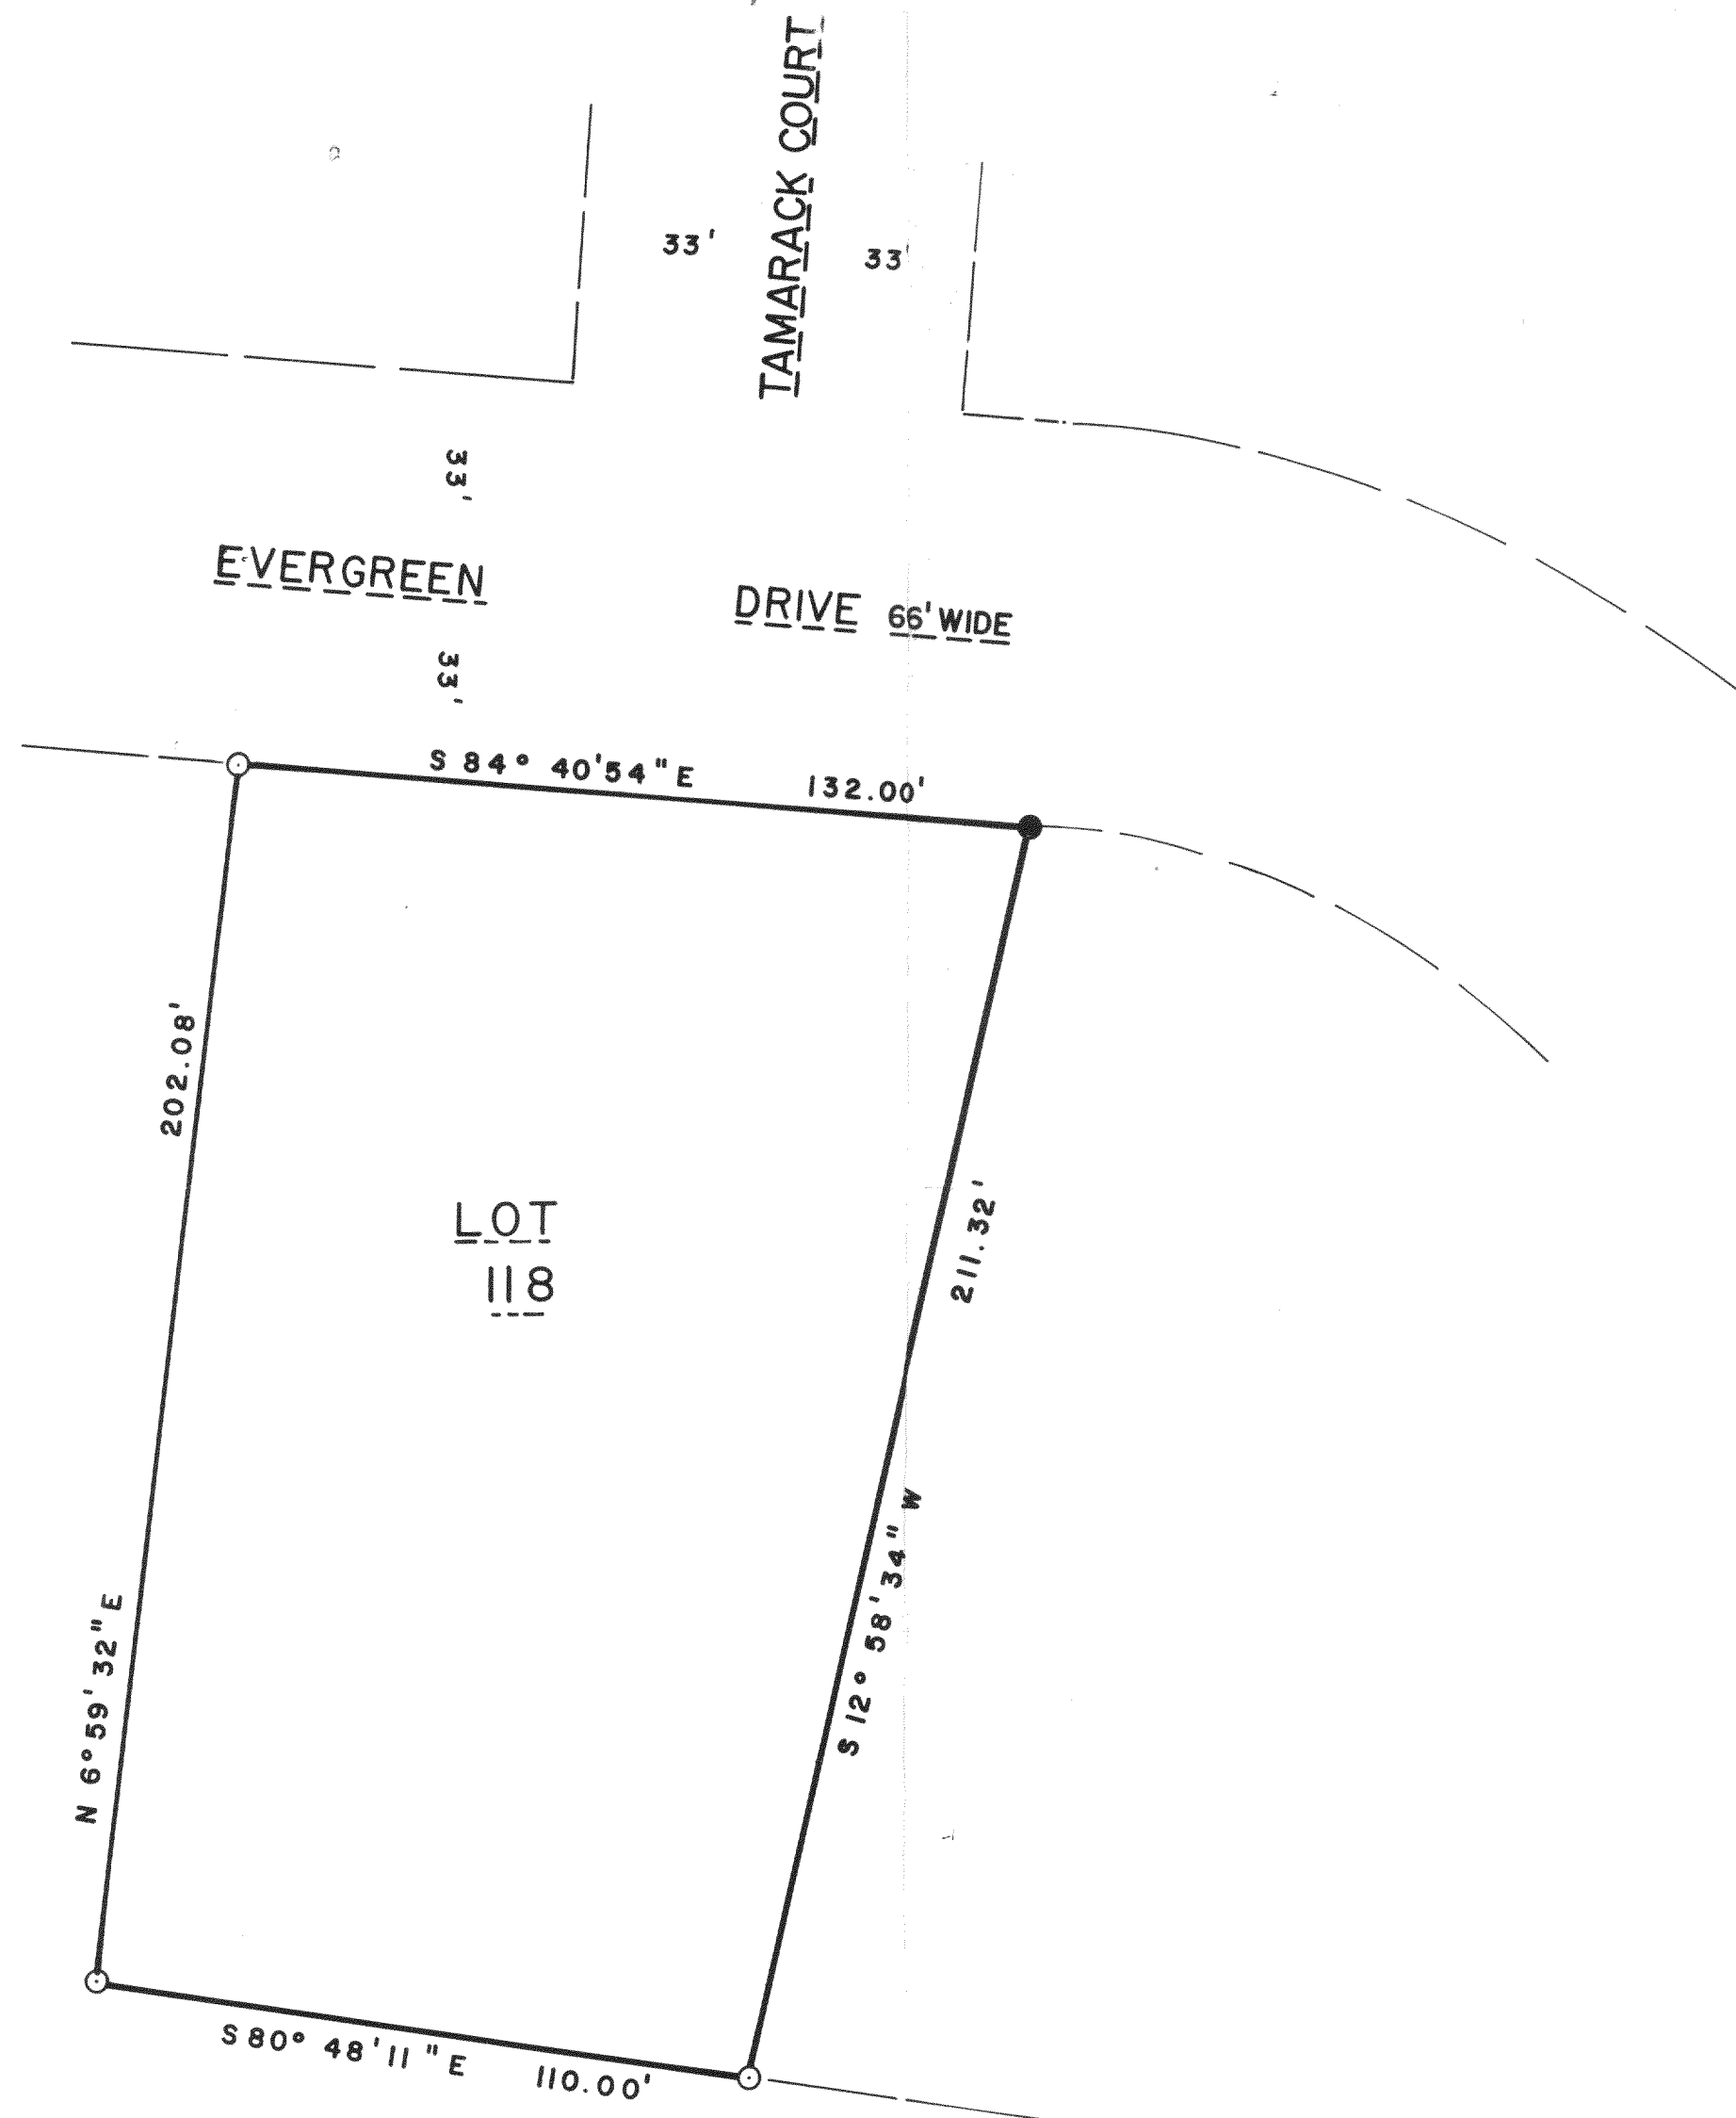


PLAT OF SURVEY

OF
LOT 118 OF EVERGREEN ESTATES IN SECTION
18 & 19 TOWN OF LAFAYETTE, WALWORTH COUNTY,
WISCONSIN.

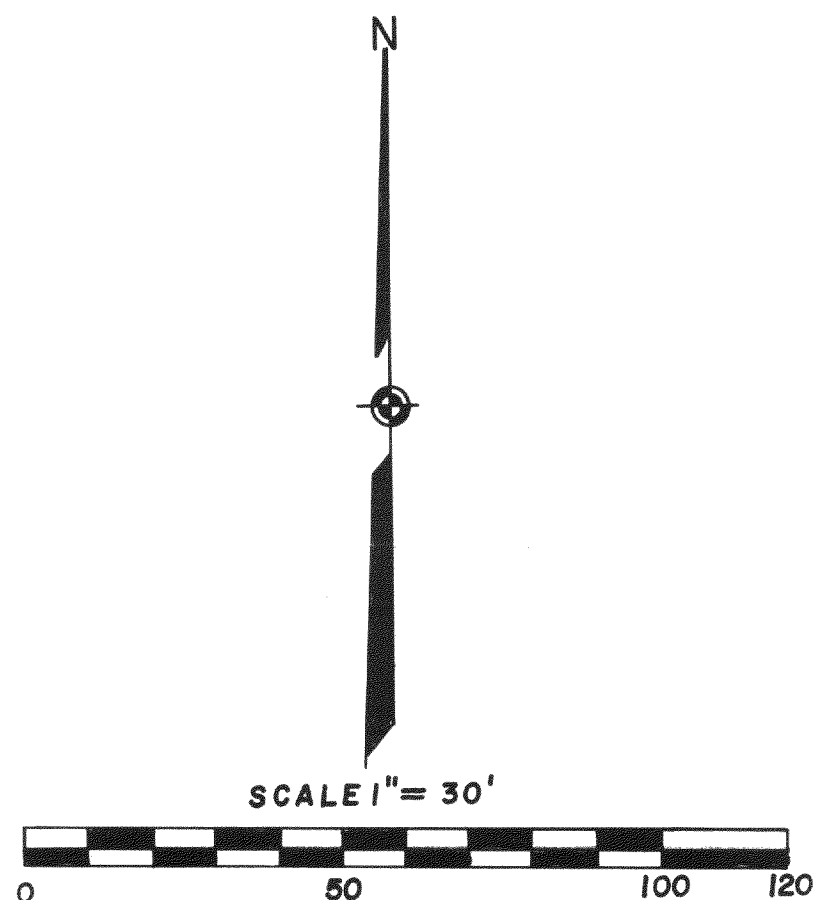

Surveyors Certificate

I, William A. Shearman, Registered Land Surveyor, do hereby certify that the above plat is a true and accurate copy of a field book or other record of a survey made by me or under my direction and to the best of my knowledge and belief.

William A. Shearman

Witness my hand and seal, this 5th day of June, 1978.

Recorded 5th day of June, 1978

JENSEN & JOHNSON


ENGINEERS AND SURVEYORS

PO BOX 290, ELKHORN, WISCONSIN

414-723-3204

A Division of

Donohue & Associates, Inc.

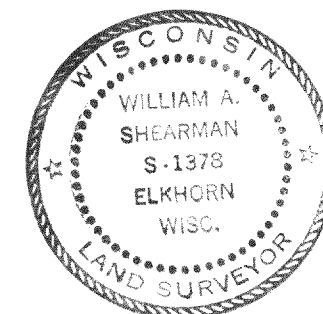

Date
6 / 5 / 1978

Scale
1" = 30'

Drawn By
B. I.

Surveyed For
EVERGREEN
ESTATE

Checked By

Project No.

58.303

317-9

KE-118