


DRAWN BY:	PLB	REVISIONS:	DATE
CHECKED BY:	PLB		
PLOT SCALE:	1 = 120		
DATE:	01/29/2007		
JOB NO.:	2006140		
DWG. FILE:	JN206222	CLIENT NO.	00078

TOWN OF SPRING PRAIRIE


PROJECT:
PLAT OF SURVEY/STAKE OUT SURVEY
PREPARED FOR: NORM KEEKER

Sheet
1
of
1

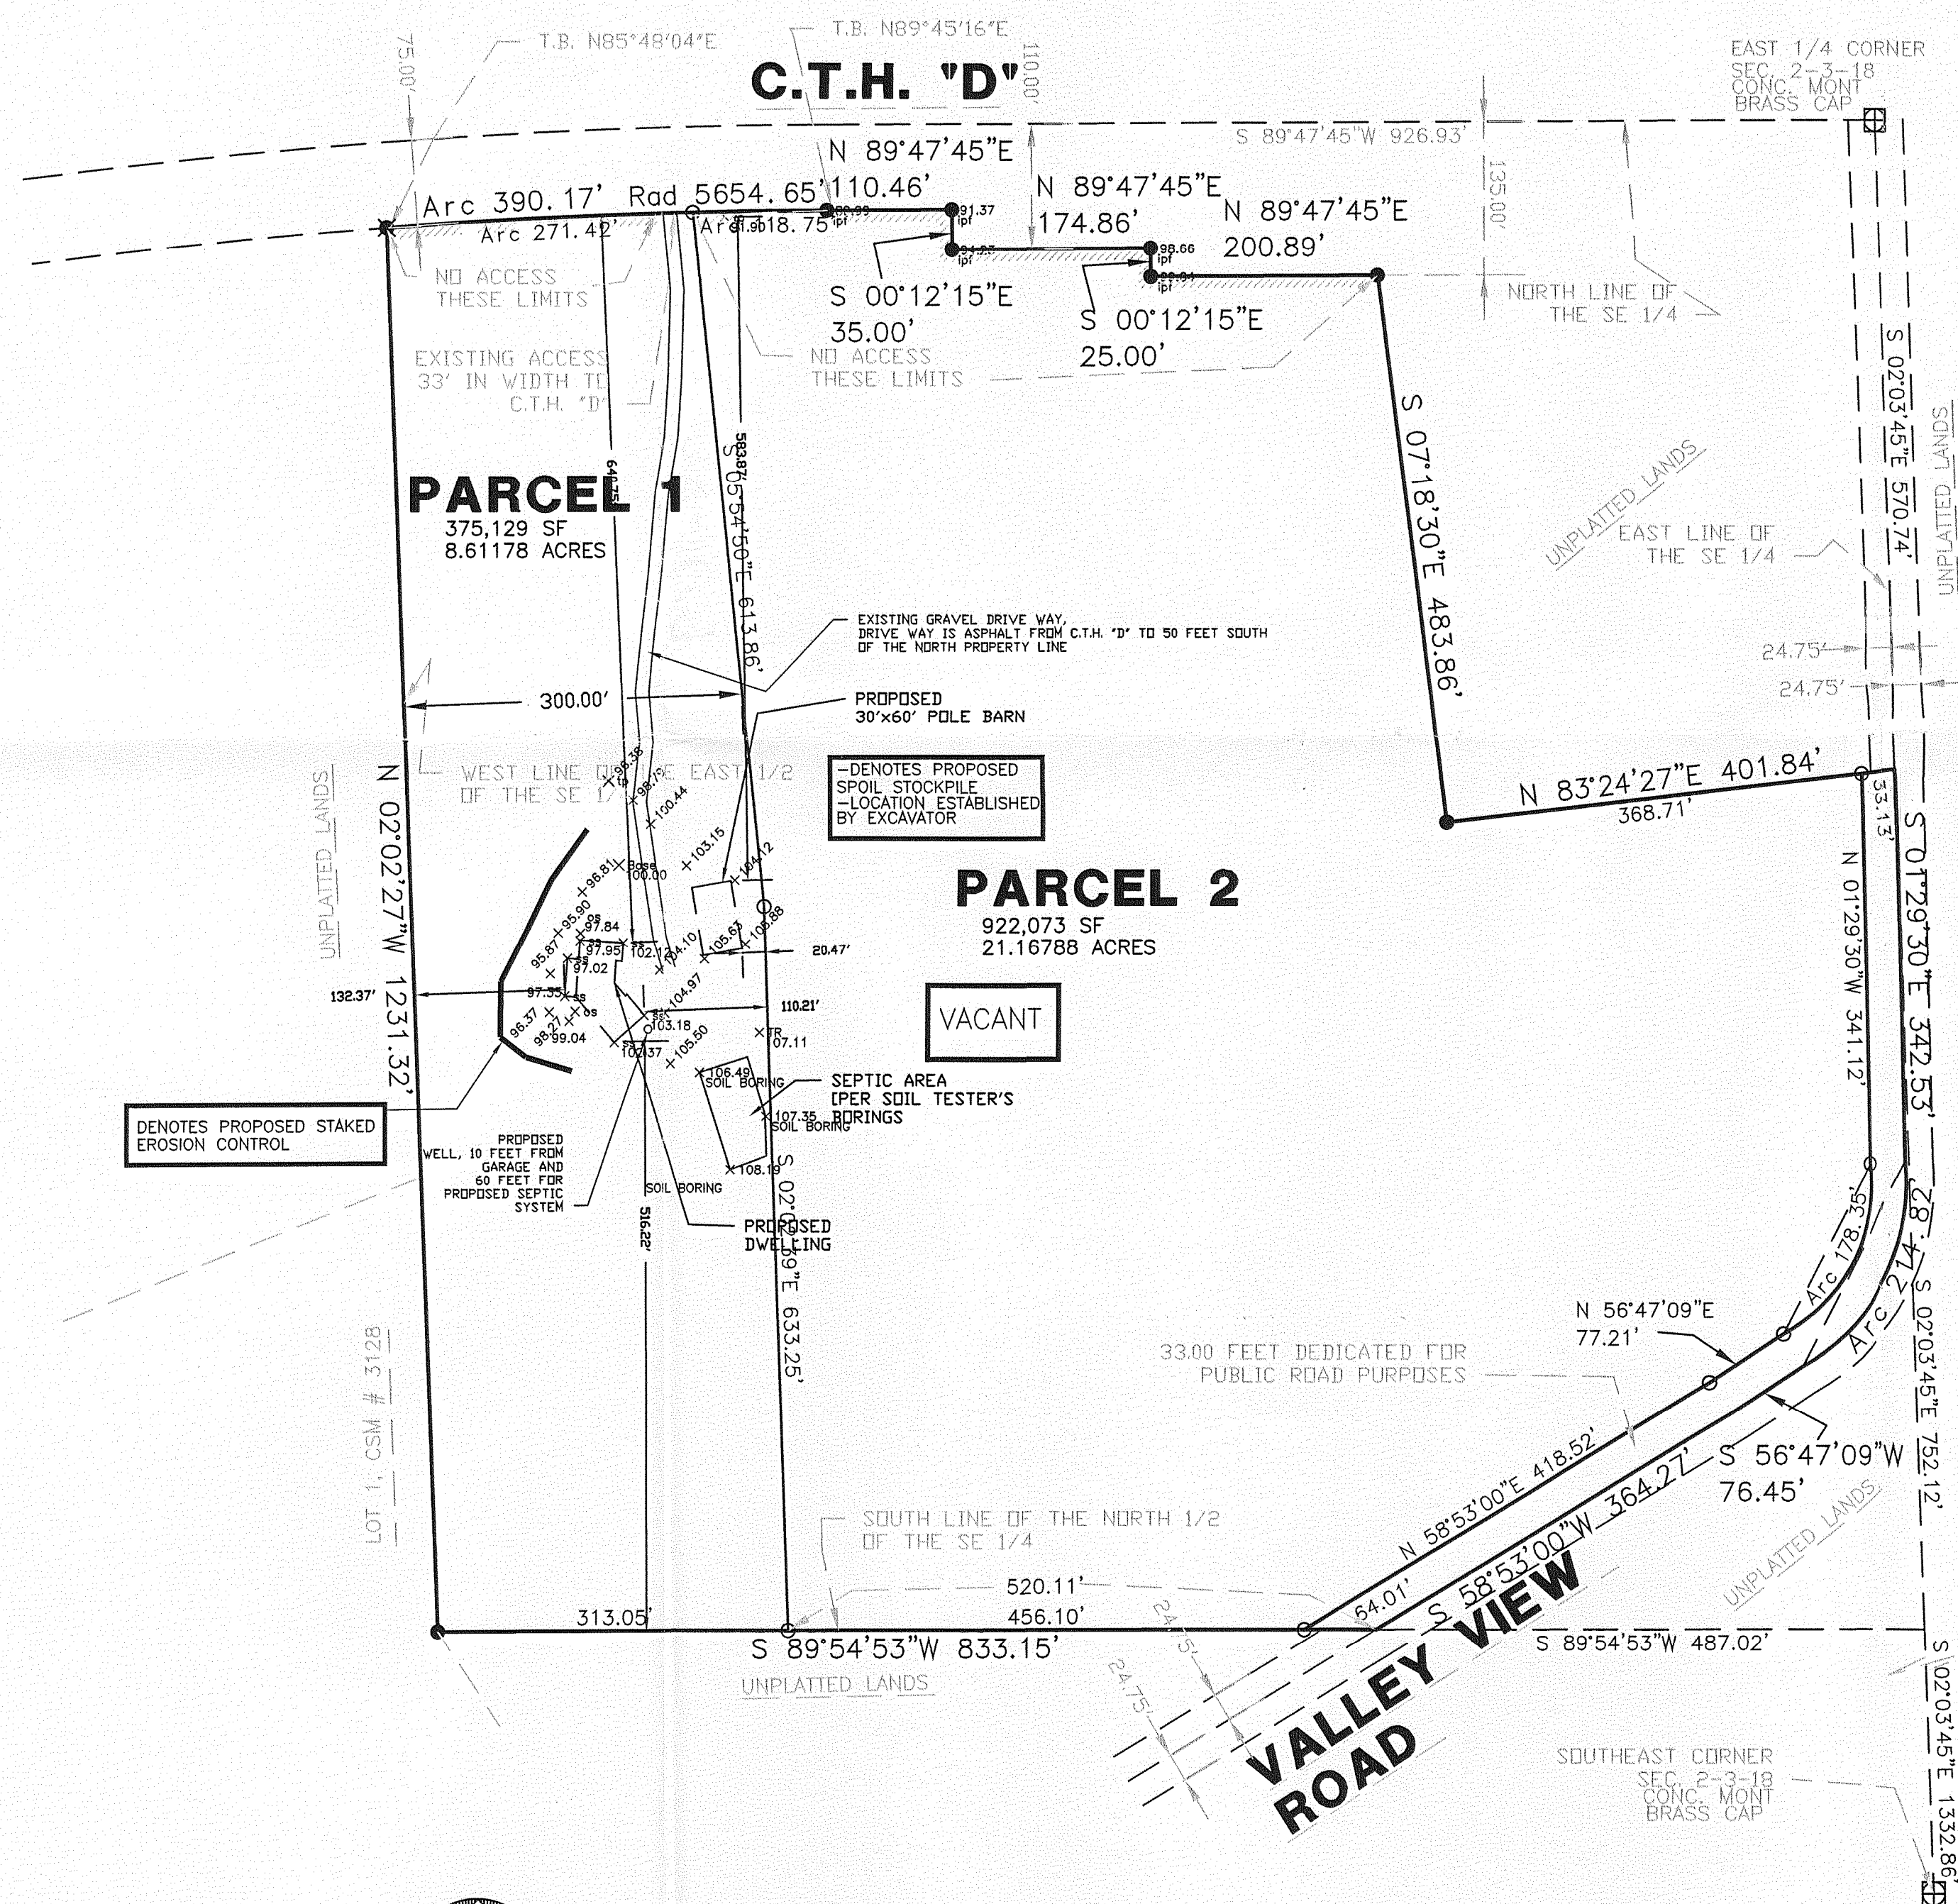

LEGAL DESCRIPTION:

PARCEL NO. 1 OF CERTIFIED SURVEY MAP NO. 4015, BEING A PART OF THE NORTHEAST 1/4 OF THE SOUTHEAST 1/4 OF SECTION 2, TOWN 3 NORTH, RANGE 18 EAST, IN THE TOWN OF SPRING PRAIRIE, COUNTY OF WALWORTH, STATE OF WISCONSIN.

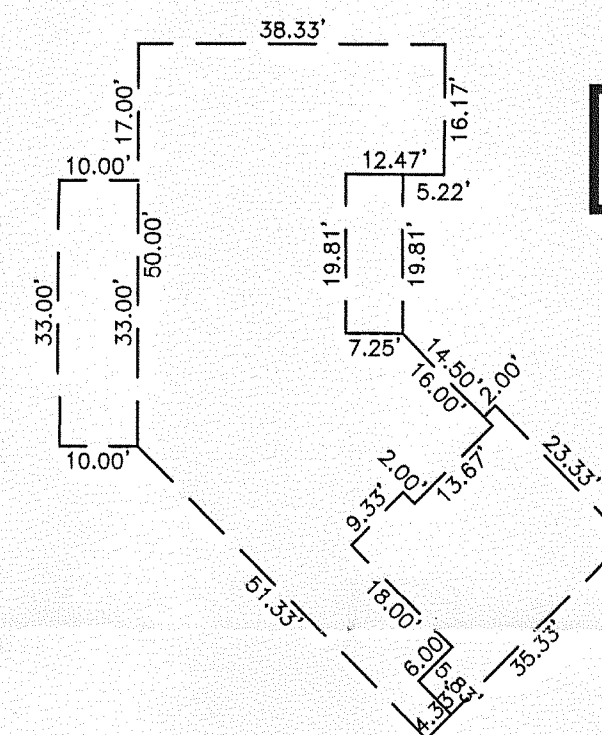


HOUSE DETAIL

STATE OF WISCONSIN
COUNTY OF RACINE

The above-described property has been surveyed under my direction and the above map is a correct representation thereof.

DATED AT: NORTH CAPE, THIS 29TH DAY OF JANUARY, 2007.

Pete L. Bailey
AMERICAN SURVEYING COMPANY, INC.
PETE L. BAILEY, RLS NO. 1398
RECERTIFIED this _____ day of _____, 2007.

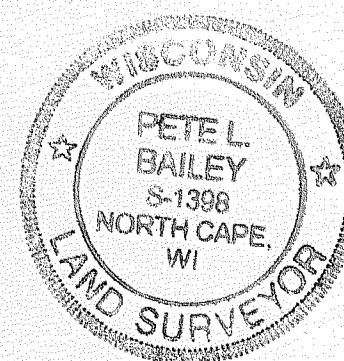

NOTE: SUGGESTED YARD GRADE
MUST BE APPROVED BY THE
OWNER AND MUNICIPALITY.

