


PLAT OF SURVEY -OF-

LOT 6, PLEASANT HILL SUBDIVISION, ACCORDING
TO THE RECORDED PLAT THEREOF. SAID LAND
BEING IN THE TOWN OF SPRING PRAIRIE,
WALWORTH COUNTY, STATE OF WISCONSIN.


SURVEY FOR: DAN BELL

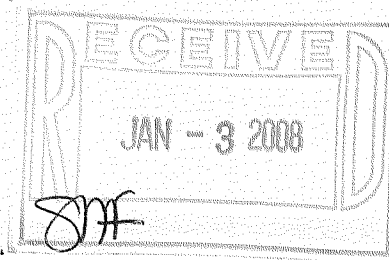

SCALE: 1" = 40'




DRIVE
66' WIDE
ASPEN

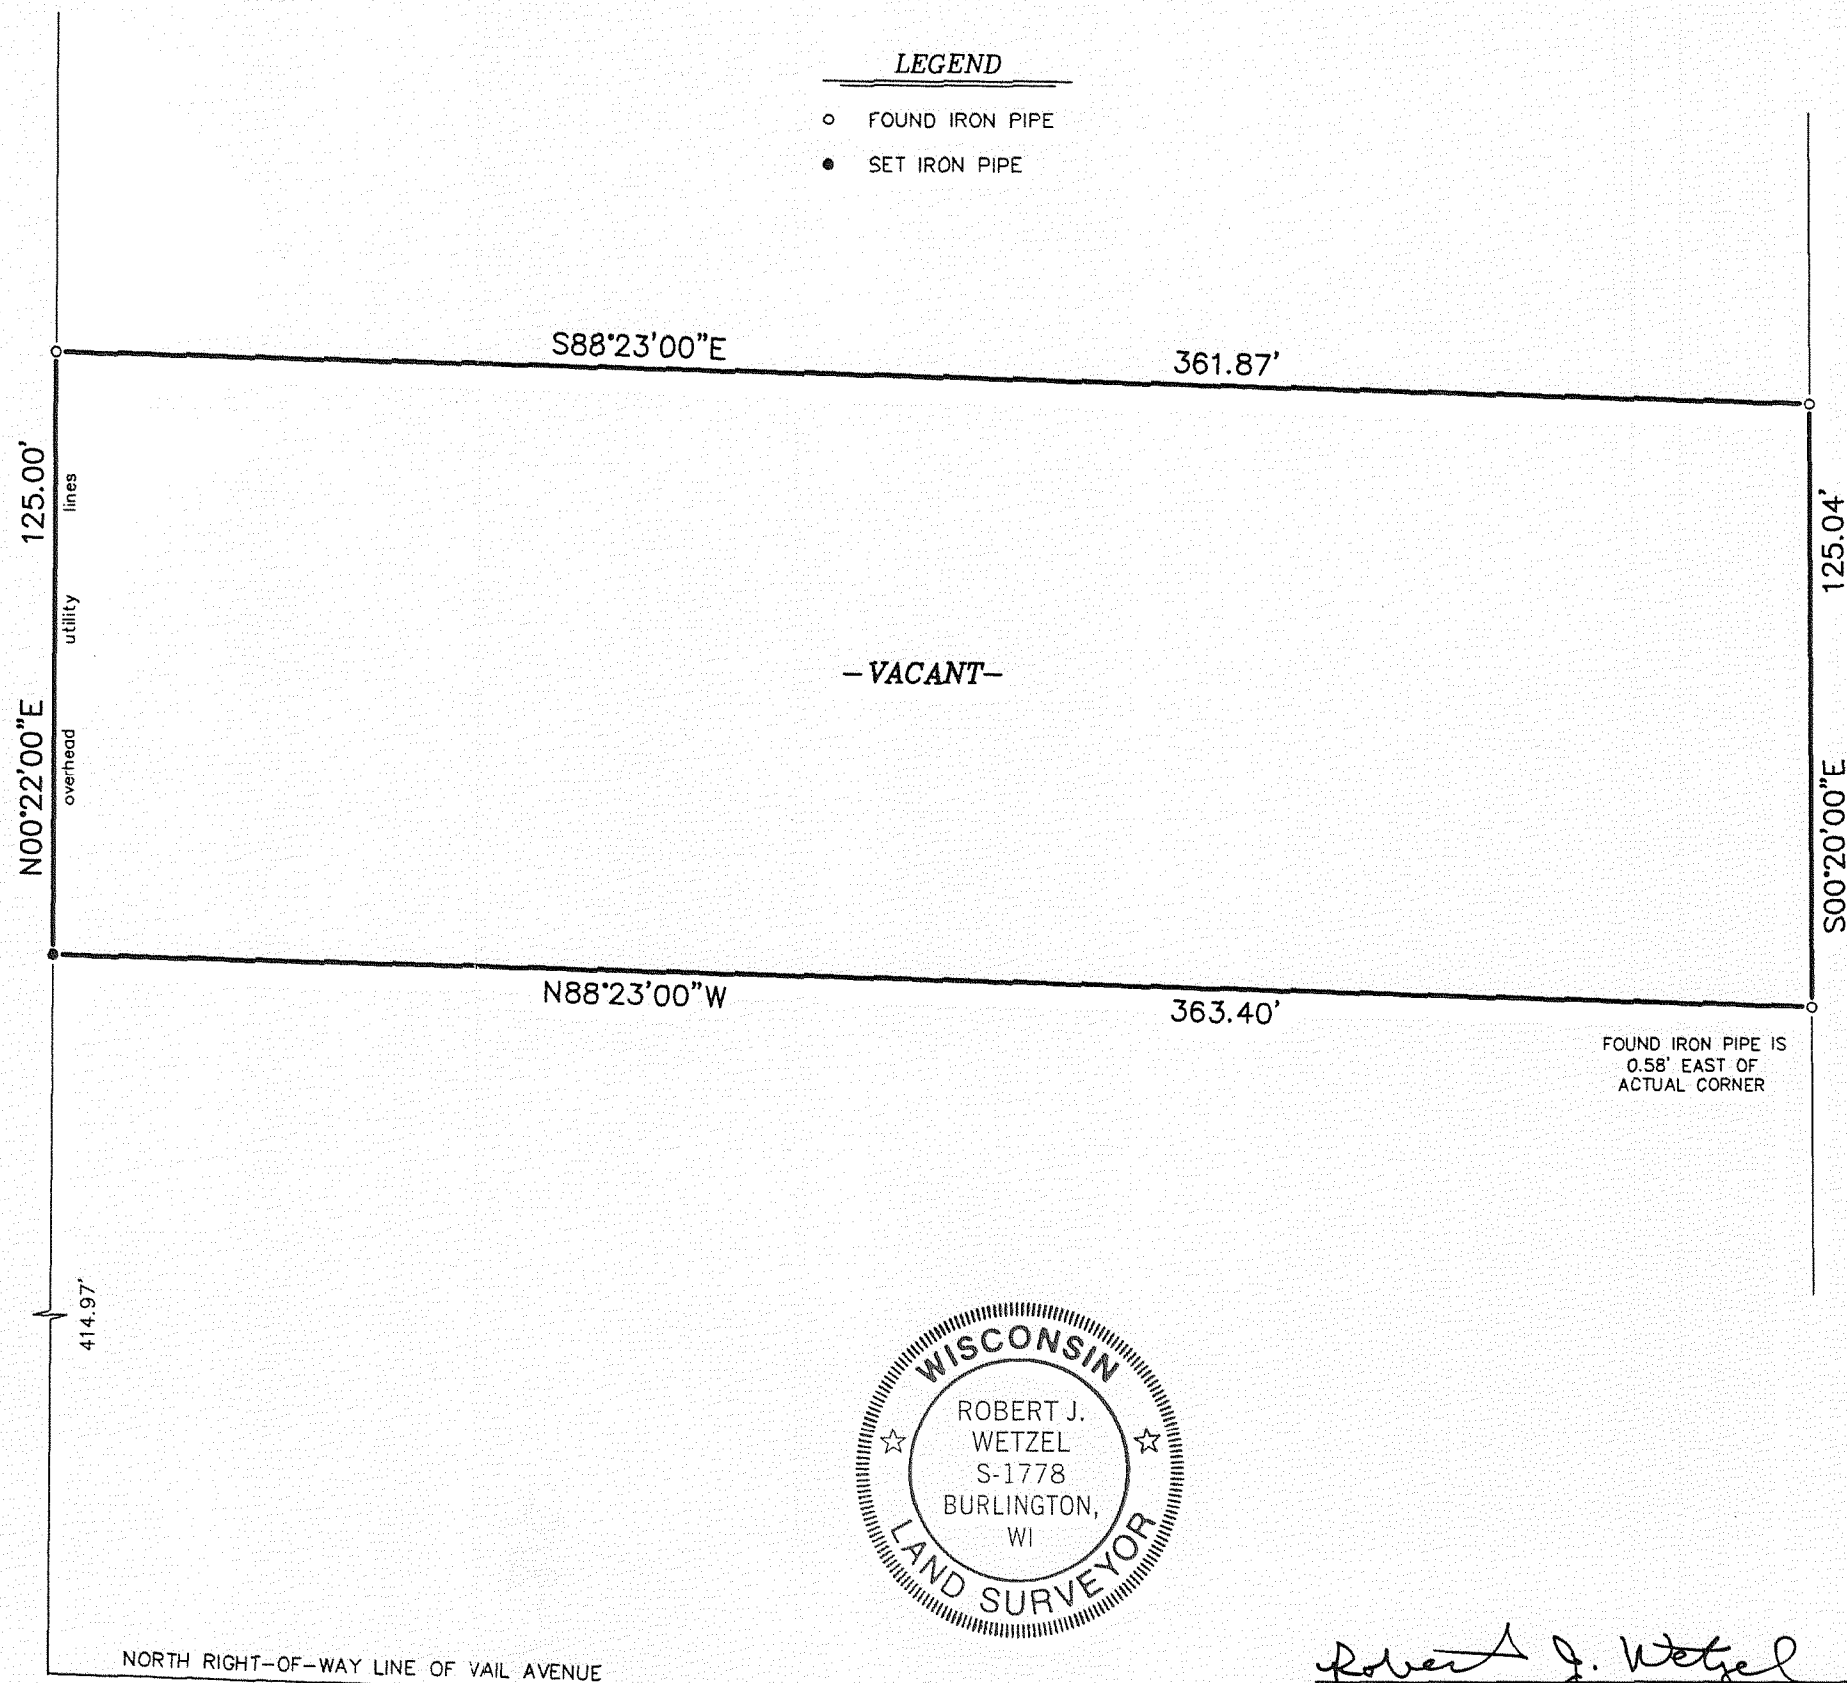

- LEGEND**
- FOUND IRON PIPE
 - SET IRON PIPE


"I hereby certify that I have surveyed the above described property and that the above map is a correct representation thereof and shows the size and location of the property, its exterior boundaries, the location of all visible structures and dimensions of all principal buildings thereon, boundary fences, apparent easements, roadways and encroachments, if any."

"This survey is made for the use of the present owners of the property, and those who purchase, mortgage, or guarantee the title thereto within one year from date hereof."

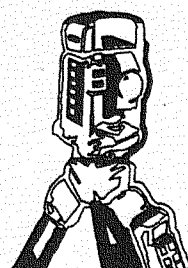

B.W. SURVEYING, INC.

LAND SURVEYS
MAPPING AND PLANNING
412 N. PINE STREET
BURLINGTON, WI 53105
(262)-767-0225

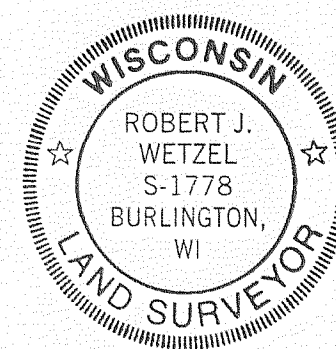

THIS IS NOT AN ORIGINAL PRINT
UNLESS THIS SEAL IS RED.

Robert J. Wetzel
ROBERT J. WETZEL S-1778

AUGUST 31, 2007
DATE

7690
JOB NUMBER

OPH - 6

318 - 1041