


PLAT OF SURVEY

PART OF THE NW 1/4 OF SECTION 14 AND THE NE 1/4 OF SECTION 15, ALL IN T.2N., R.15E., TOWN OF SPRING PRAIRIE, WALWORTH COUNTY, WISCONSIN.

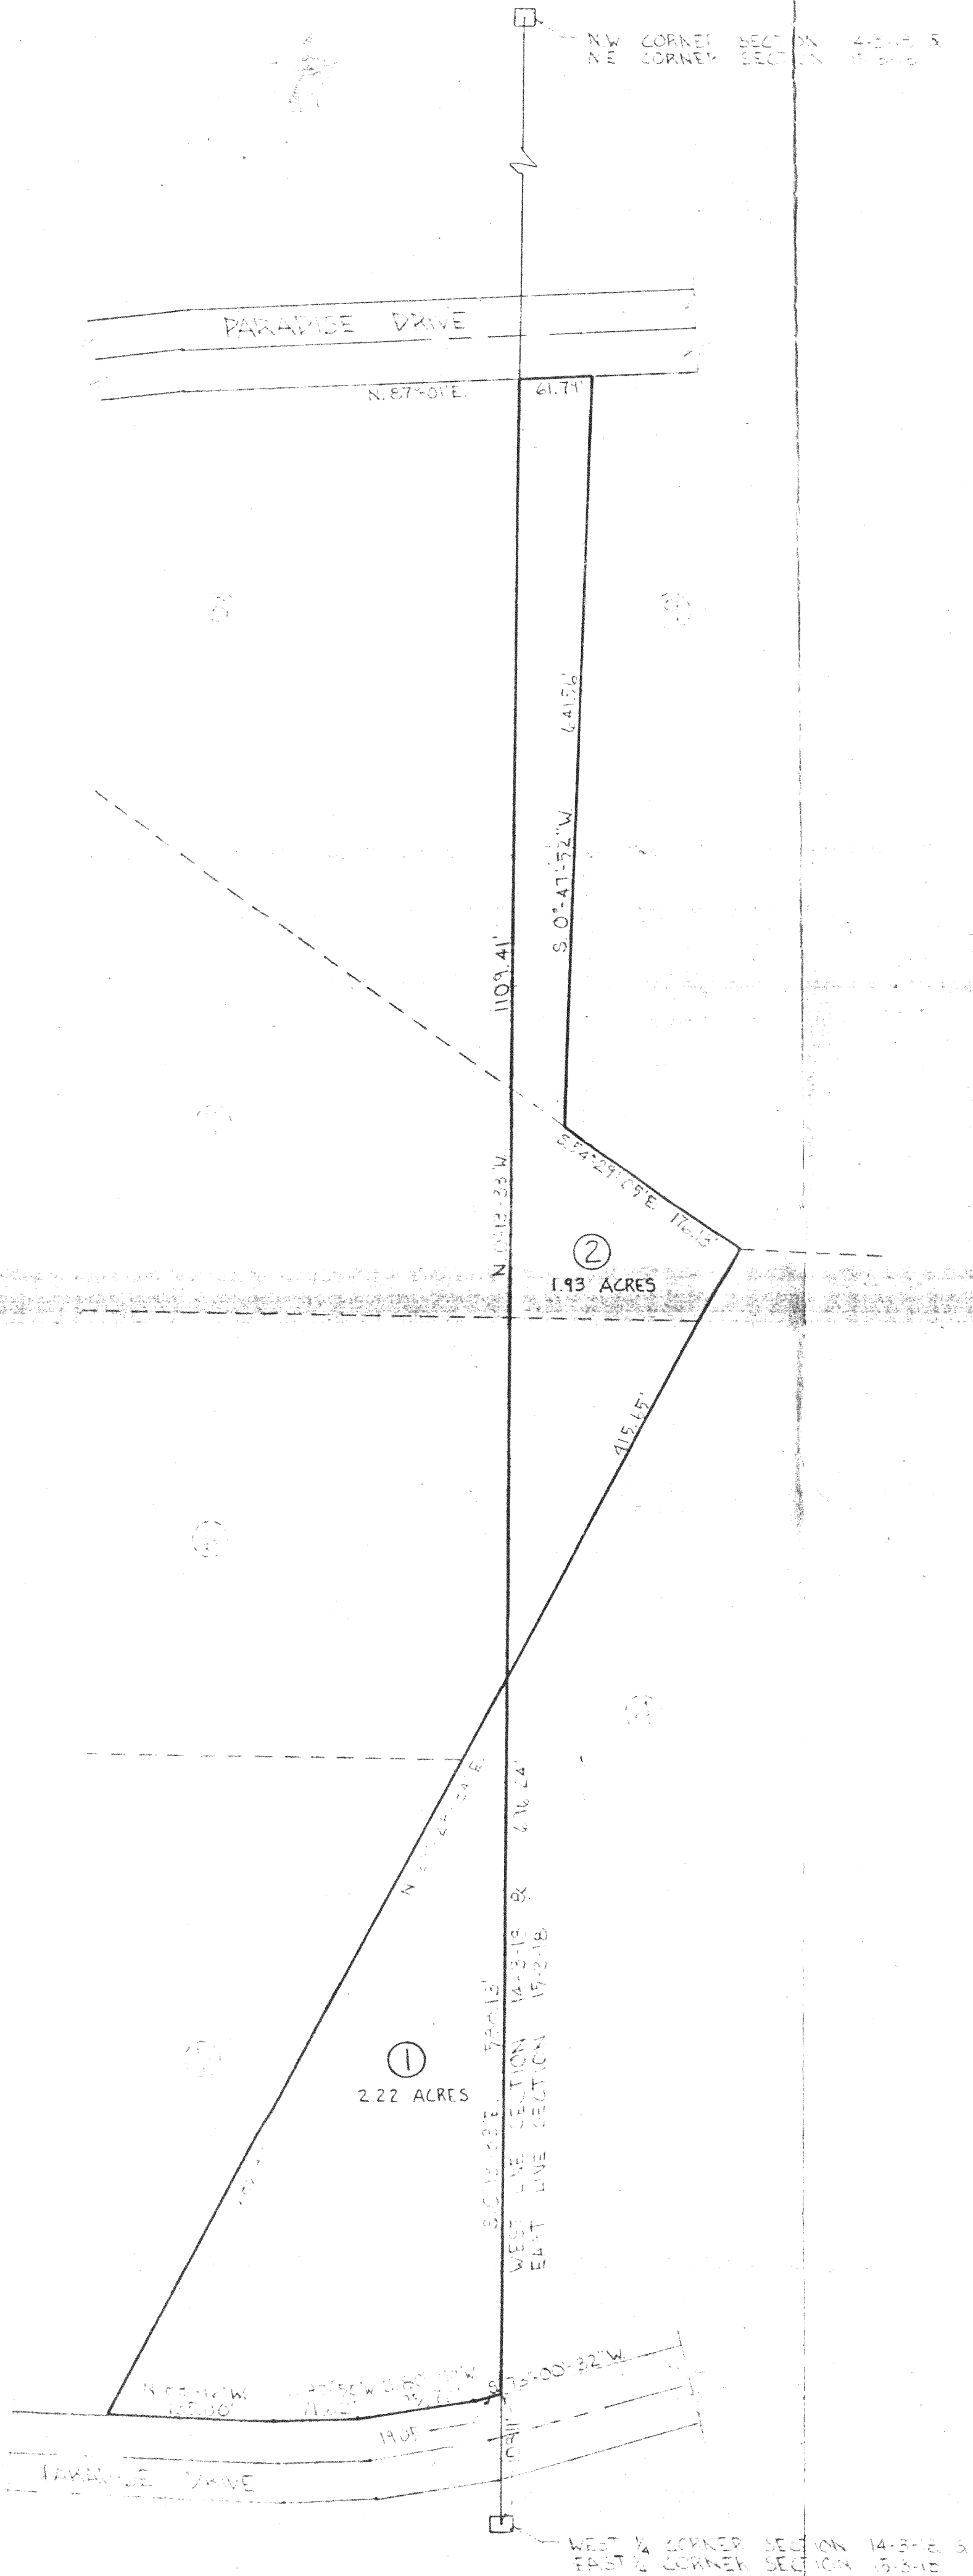


— LEGEND —

- LIMESTONE MONUMENT
- SCALE: 1" = 100'
- MARCH 1, 1918
- LOCAL ADJ.

PLAT OF SURVEY


PART OF THE NW 1/4 OF SECTION 14 AND THE NE 1/4 OF SECTION 15, ALL IN T3N., R18E., TOWN OF SPRING PRAIRIE, WALWORTH COUNTY, WISCONSIN.

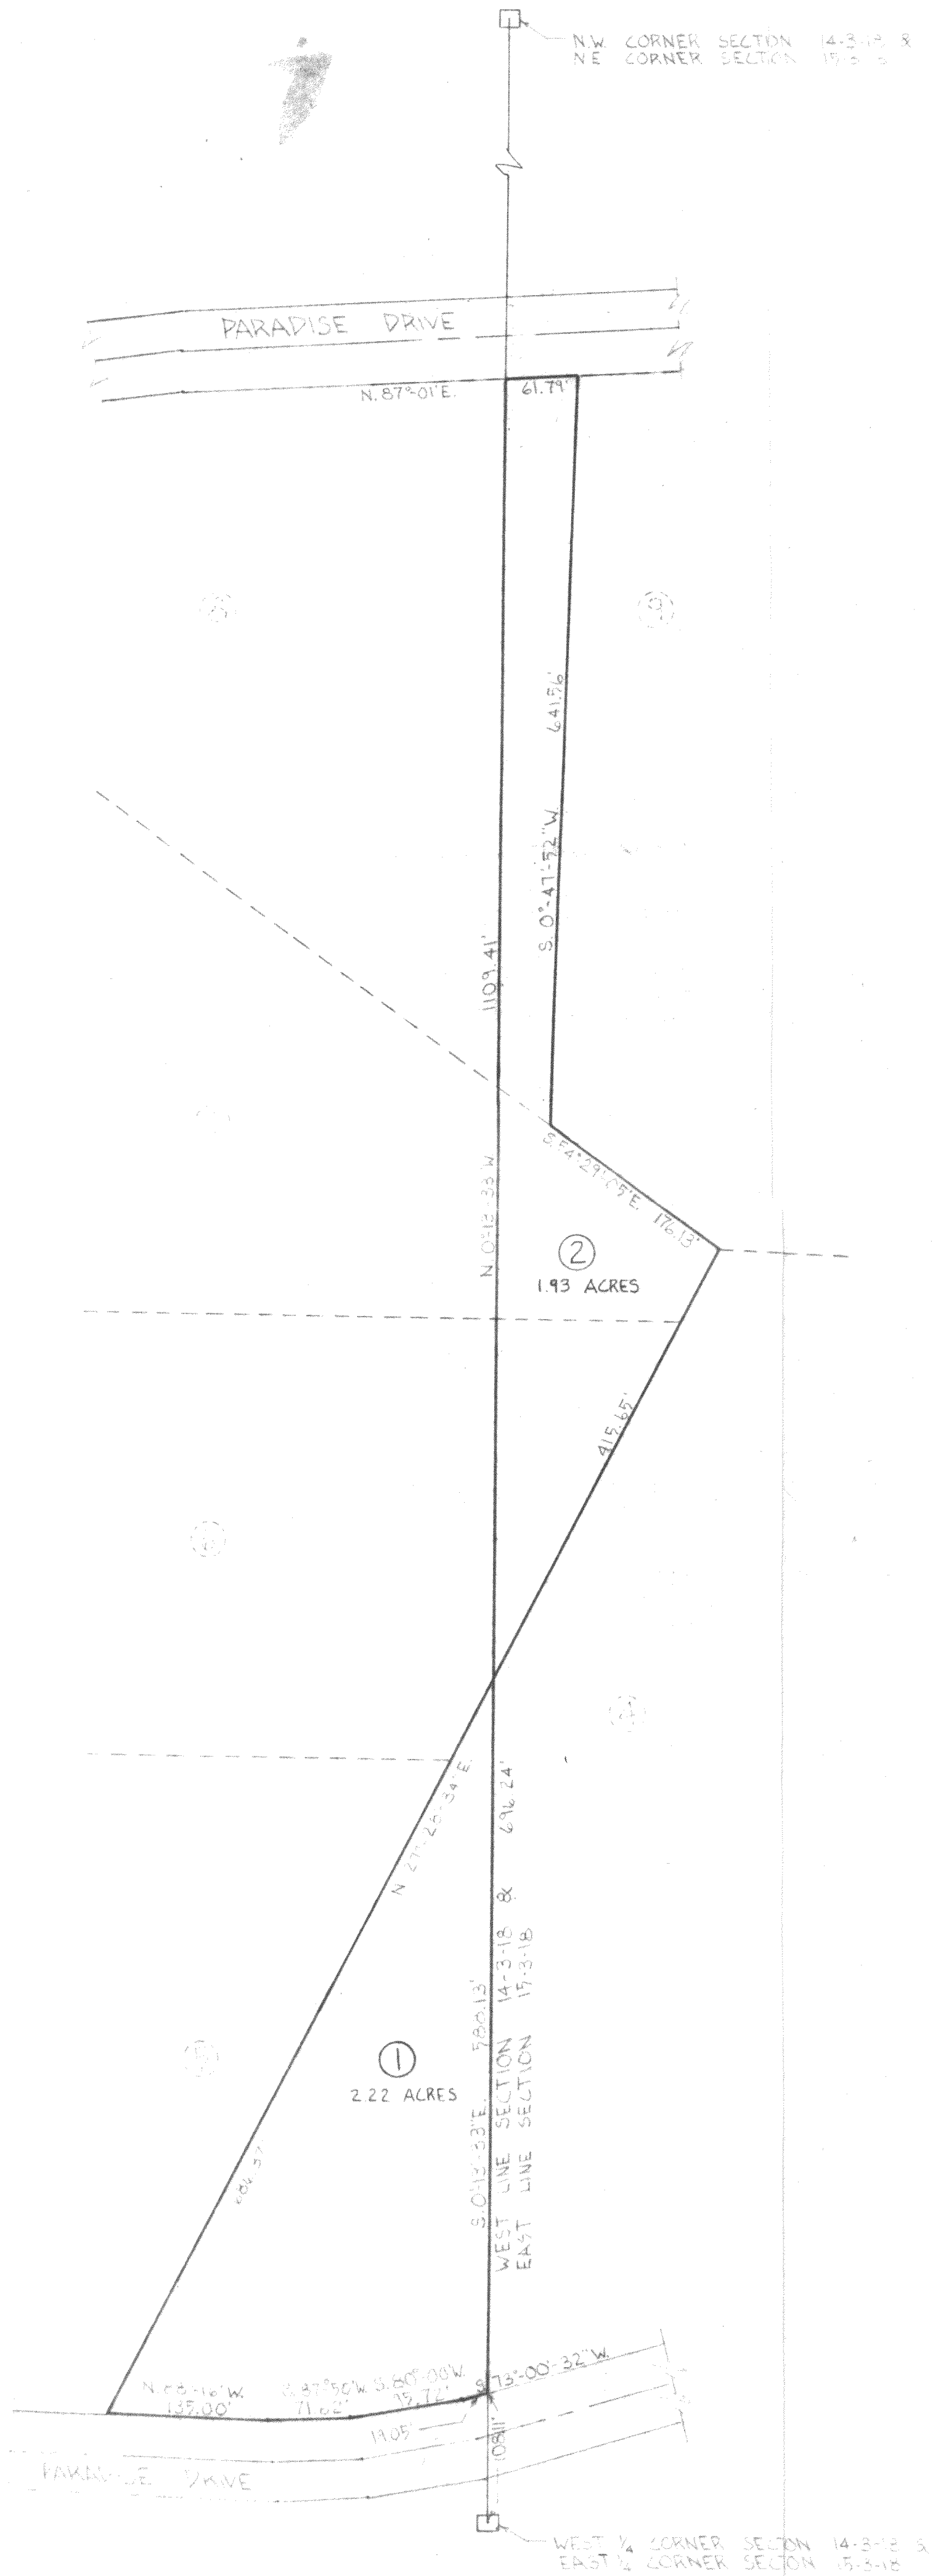

DESCRIPTION

CHARLES DYKSTRA TO LEISURE TIME INC.

PARCEL 2: PART OF THE N.W. 1/4 OF SECTION 14, T.3N., R.16E., TOWN
OF SPRING PRAIRIE, WALWORTH COUNTY, WISCONSIN AND MORE PARTICULARLY
DESCRIBED AS FOLLOWS: COMMENCE AT THE WEST 1/4 CORNER OF SAID SECTION
14, THENCE N.0°-13'-23"W. ALONG THE WEST LINE OF SAID SECTION 696.24
FEET TO THE POINT OF BEGINNING OF THE FOLLOWING DESCRIBED PARCEL,
THENCE CONTINUE N.0°-13'-33"W. ALONG SAID LINE 1109.41 FEET, THENCE
N.37°-01'E. ALONG THE SOUTHERLY LINE OF PARADISE DRIVE 61.79 FEET,
THENCE S.0°-47'-52"W. 641.56 FEET, THENCE S.54°-29'-05"E. 176.13
FEET, THENCE S.27°-28'-34"W. 415.65 FEET TO THE POINT OF BEGINNING.
SAID PARCEL CONTAINS 1.93 ACRES OF LAND MORE OR LESS.

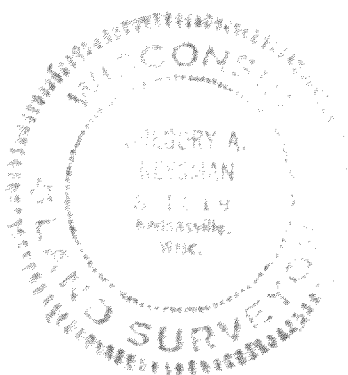

Gregory A. Reesman
GREGORY A. REESMAN

LAND SURVEYOR S-1019
KANSASVILLE, WISCONSIN
MARCH 1, 1974

DESCRIPTION

LEISURE TIME INC. TO CHARLES DYKSTRA

PARCEL 1; PART OF THE N.E. 1/4 OF SECTION 15, T.3N., R.18E., TOWN
OF SPRING PRAIRIE, WALWORTH COUNTY, WISCONSIN AND MORE PARTICULARLY
DESCRIBED AS FOLLOWS: COMMENCE AT THE EAST 1/4 CORNER OF SAID SECTION
15, THENCE N.00°-13'-33"W. ALONG THE EAST LINE OF SAID SECTION 108.11
FEET TO THE POINT OF BEGINNING OF THE FOLLOWING DESCRIBED PARCEL,
THENCE S.73°-00'-32"W. ALONG THE NORTHERLY LINE OF PARADISE DRIVE
19.05 FEET, THENCE S.80°-00'W. ALONG SAID NORTHERLY LINE 95.72 FEET,
THENCE S.87°-50'W. ALONG SAID NORTHERLY LINE 71.62 FEET, THENCE
N.88°-16'W. ALONG SAID NORTHERLY LINE 135.00 FEET, THENCE N.27°-28'-34"E.
686.37 FEET, THENCE S.0°-13'-33"E. ALONG THE EAST LINE OF SAID SECTION
586.13 FEET TO THE POINT OF BEGINNING.
SAID PARCEL CONTAINS 2.22 ACRES OF LAND MORE OR LESS.



Gregory A. Reisman

GREGORY A. REISMAN
LAND SURVEYOR S-1019
KANSASVILLE, WISCONSIN
MARCH 1, 1974