

PLAT OF SURVEY


LOCATION: Valley View Road, Spring Prairie, Wisconsin

LEGAL DESCRIPTION: Lot 3 in **CERTIFIED SURVEY MAP NO. 396**, located in the Northeast 1/4 of Section 9, Township 3 North, Range 18 East, Town of Spring Prairie, Walworth County, Wisconsin.

June 27, 2008

August 27, 2008 Drawing Revised and House Restaked

Survey No. 101473

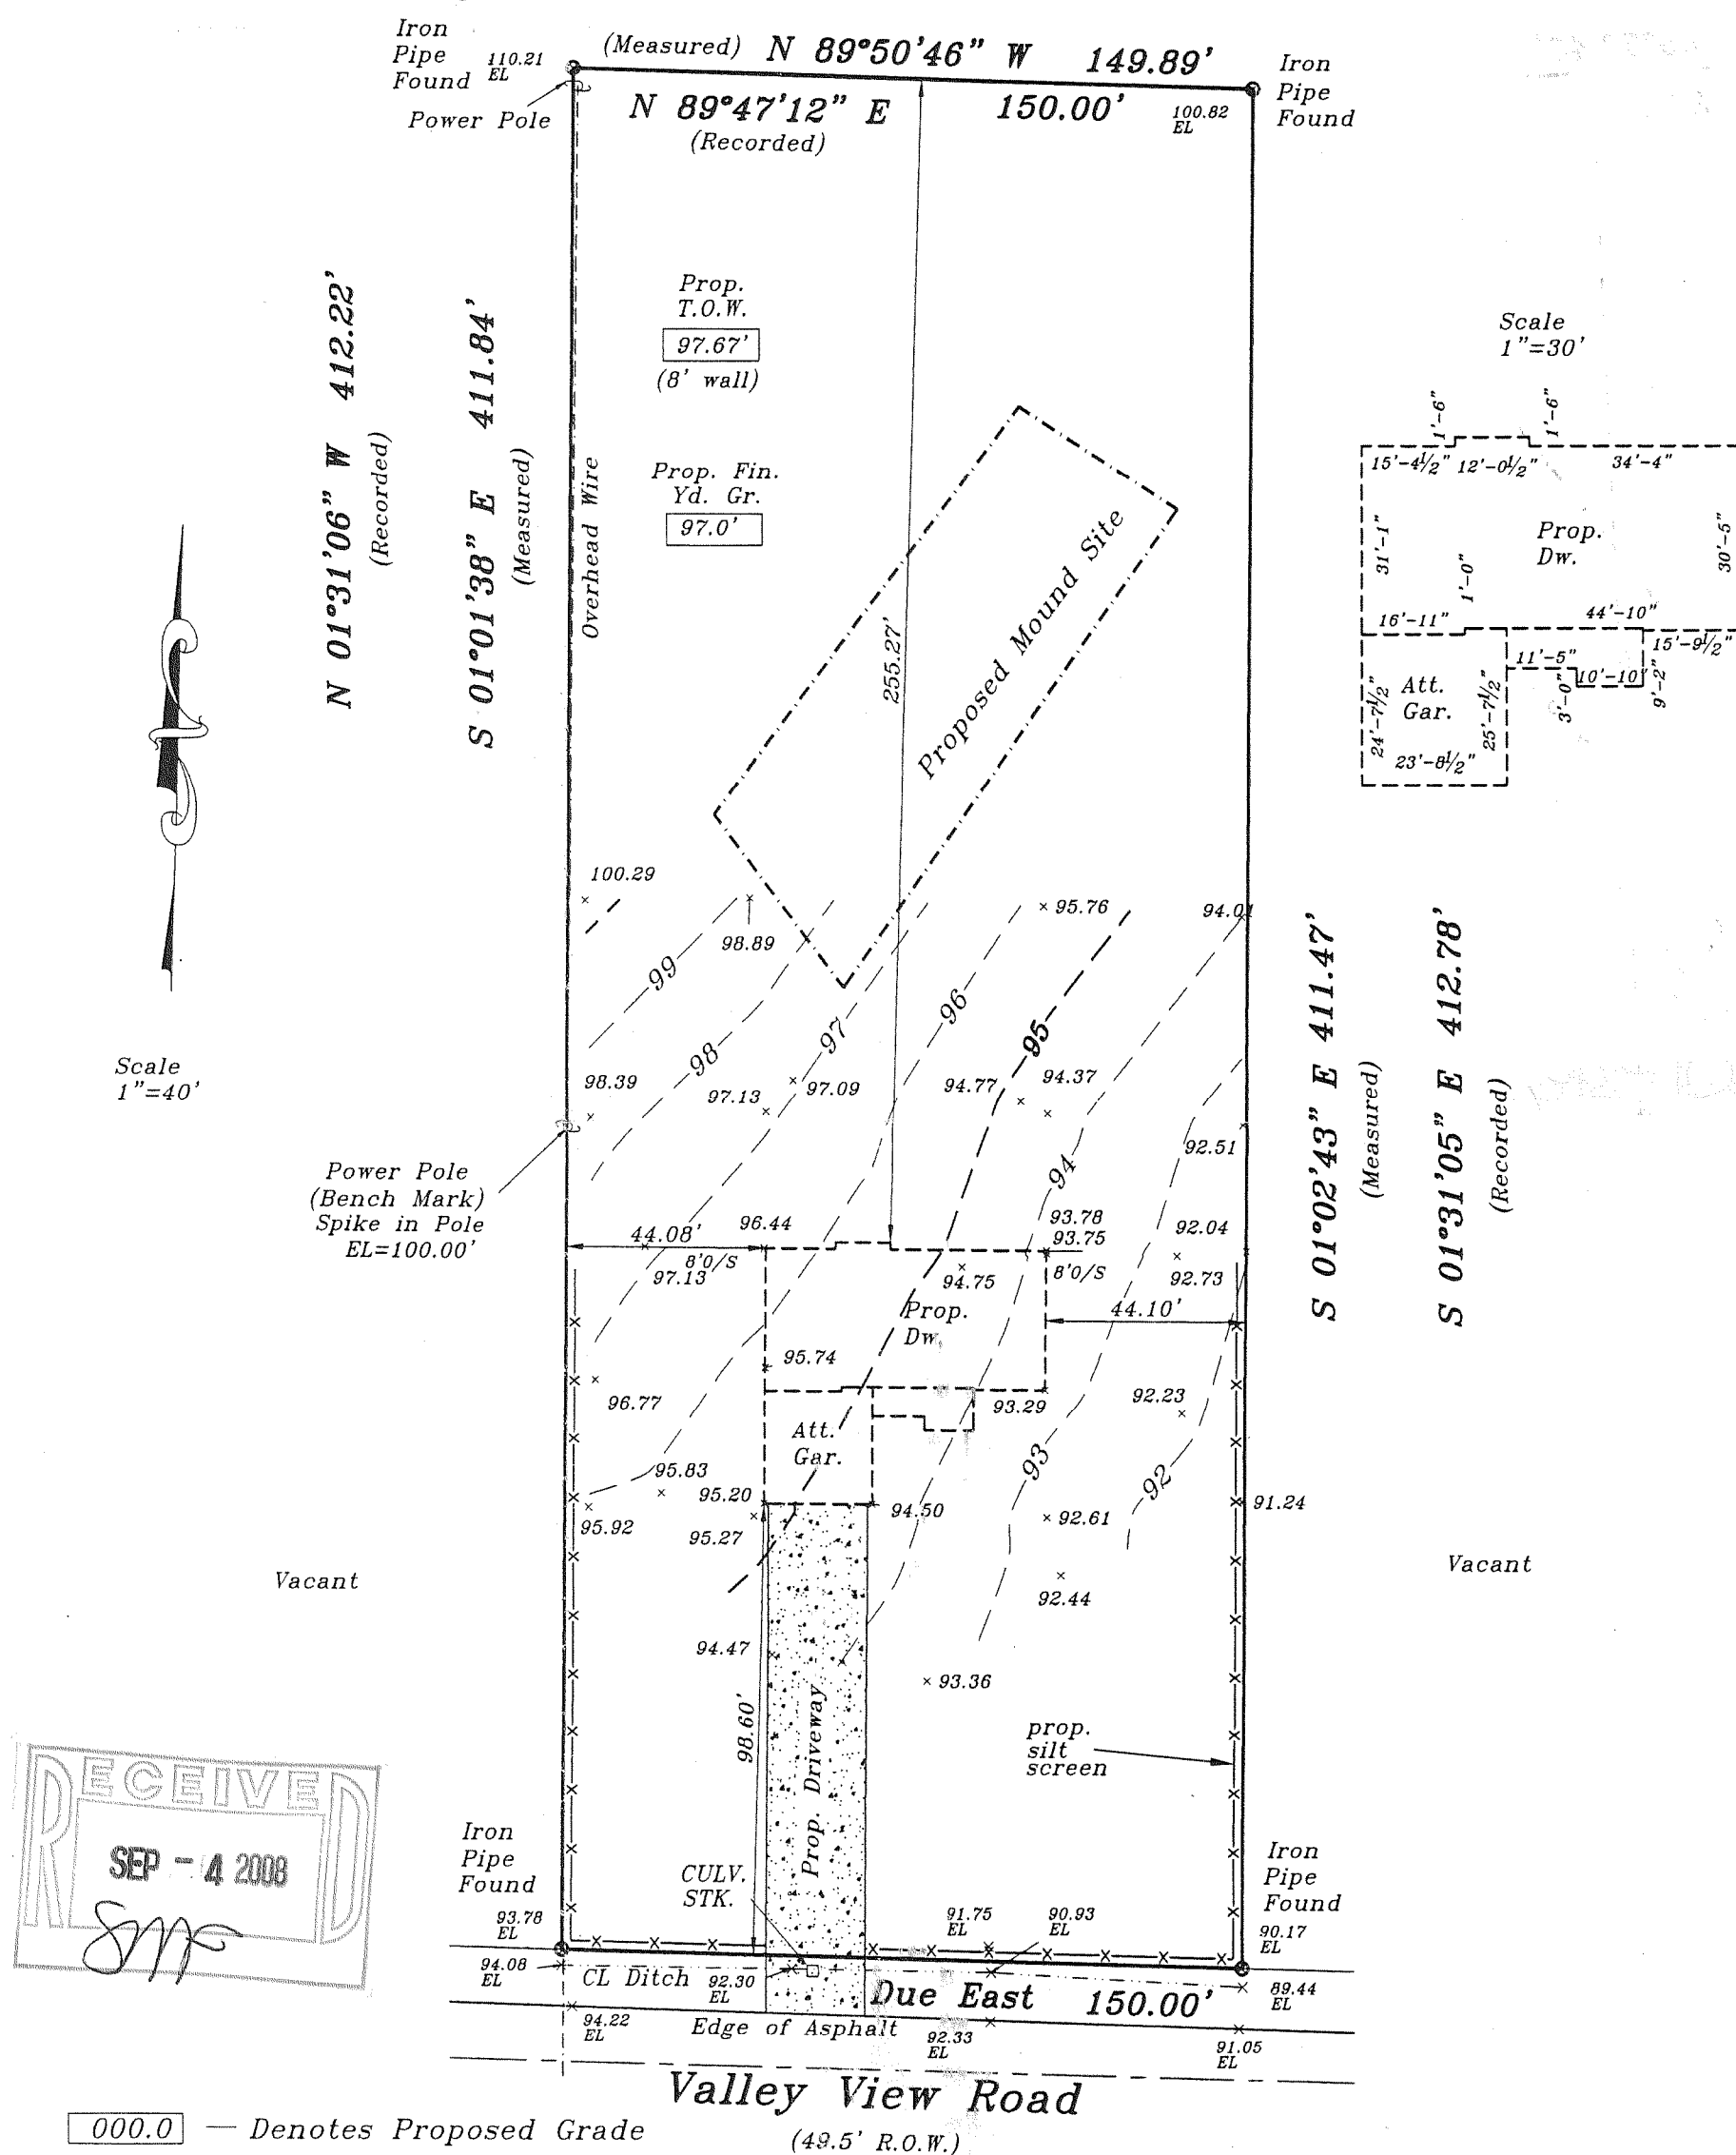

METROPOLITAN SURVEY SERVICE, INC.

REGISTERED LAND SURVEYORS AND CIVIL ENGINEERS
5307 S. 92ND STREET, SUITE 140, HALES CORNERS. WI 53130

PH. (414) 529-5380 FAX (414) 529-9787
email address: survey@bizwi.rr.com

*Proposed finished yard, 1st floor
or top of foundation grade shown
on this drawing is a suggested
grade and should be verified by
the owner and/or the builder.*

I HEREBY CERTIFY THAT I HAVE SURVEYED THE ABOVE DESCRIBED PROPERTY AND THAT THE ABOVE MAP IS A TRUE REPRESENTATION THEREOF AND SHOWS THE SIZE AND LOCATION OF THE PROPERTY. ITS EXTERIOR BOUNDARIES, THE LOCATION OF ALL VISIBLE STRUCTURES AND DIMENSIONS OF ALL PRINCIPAL BUILDINGS THEREON, BOUNDARY FENCES, APPARENT EASEMENTS AND ROADWAYS AND VISIBLE ENCROACHMENT, IF ANY.

THIS SURVEY IS MADE FOR THE EXCLUSIVE USE OF THE PRESENT OWNERS OF THE PROPERTY,
AND ALSO THOSE WHO PURCHASE, MORTGAGE, OR GUARANTEE THE TITLE THERETO WITHIN
ONE (1) YEAR FROM THE DATE HEREOF.

SIGNED

Dennis C. Sauer

Registered Land Surveyor S-2421

OA 396-3

318-1056