
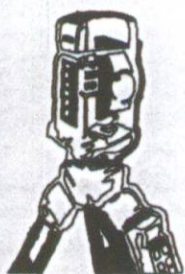
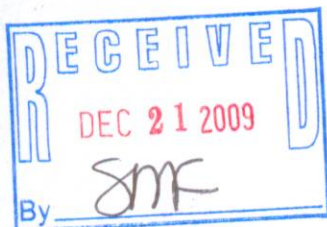


MAP AND LEGAL DESCRIPTION -FOR- PROPOSED HYDRANT EASEMENT -OF-

BEING PART OF THE LIMITED COMMON ELEMENT FOR UNIT NO. 1 AND PART OF THE COMMON ELEMENT OF SUGAR CREEK ACRES, A CONDOMINIUM IN THE TOWN OF SPRING PRAIRIE, WALWORTH COUNTY, WISCONSIN, BEING A PART OF THE SOUTHEAST 1/4 OF THE NORTHEAST 1/4 AND THE NORTHEAST 1/4, NORTHWEST 1/4 AND SOUTHEAST 1/4 OF THE SOUTHEAST 1/4 OF SECTION 15, TOWN 3 NORTH, RANGE 18 EAST OF THE FOURTH PRINCIPAL MERIDIAN, DESCRIBED AS FOLLOWS: COMMENCE AT THE NORTHWEST CORNER OF THE LIMITED COMMON ELEMENT FOR UNIT NO. 1; THENCE SOUTH 88°15'59" EAST ALONG THE NORTH LINE OF SAID UNIT NO. 1, 28.03 FEET TO THE PLACE OF BEGINNING OF THIS EASEMENT; THENCE CONTINUE SOUTH 88°15'59" EAST ALONG SAID NORTH LINE 23.53 FEET TO A POINT ON THE EAST LINE OF SUGAR CREEK PRAIRIE DRIVE; THENCE SOUTH 01°44'01" WEST ALONG SAID WEST LINE 5.14 FEET; THENCE SOUTH 47°56'04" WEST 135.0 FEET MORE OR LESS TO A POINT ON THE NORTHEASTERLY LINE OF A POND; THENCE NORTHWESTERLY ALONG SAID LINE 21.3 FEET MORE OR LESS TO A POINT THAT IS SOUTH 47°56'04" WEST 114.2 FEET MORE OR LESS FROM THE PLACE OF BEGINNING; THENCE NORTH 47°56'04" EAST 114.2 FEET MORE OR LESS TO THE PLACE OF BEGINNING.

PREPARED FOR: TOWN OF SPRING PRAIRIE

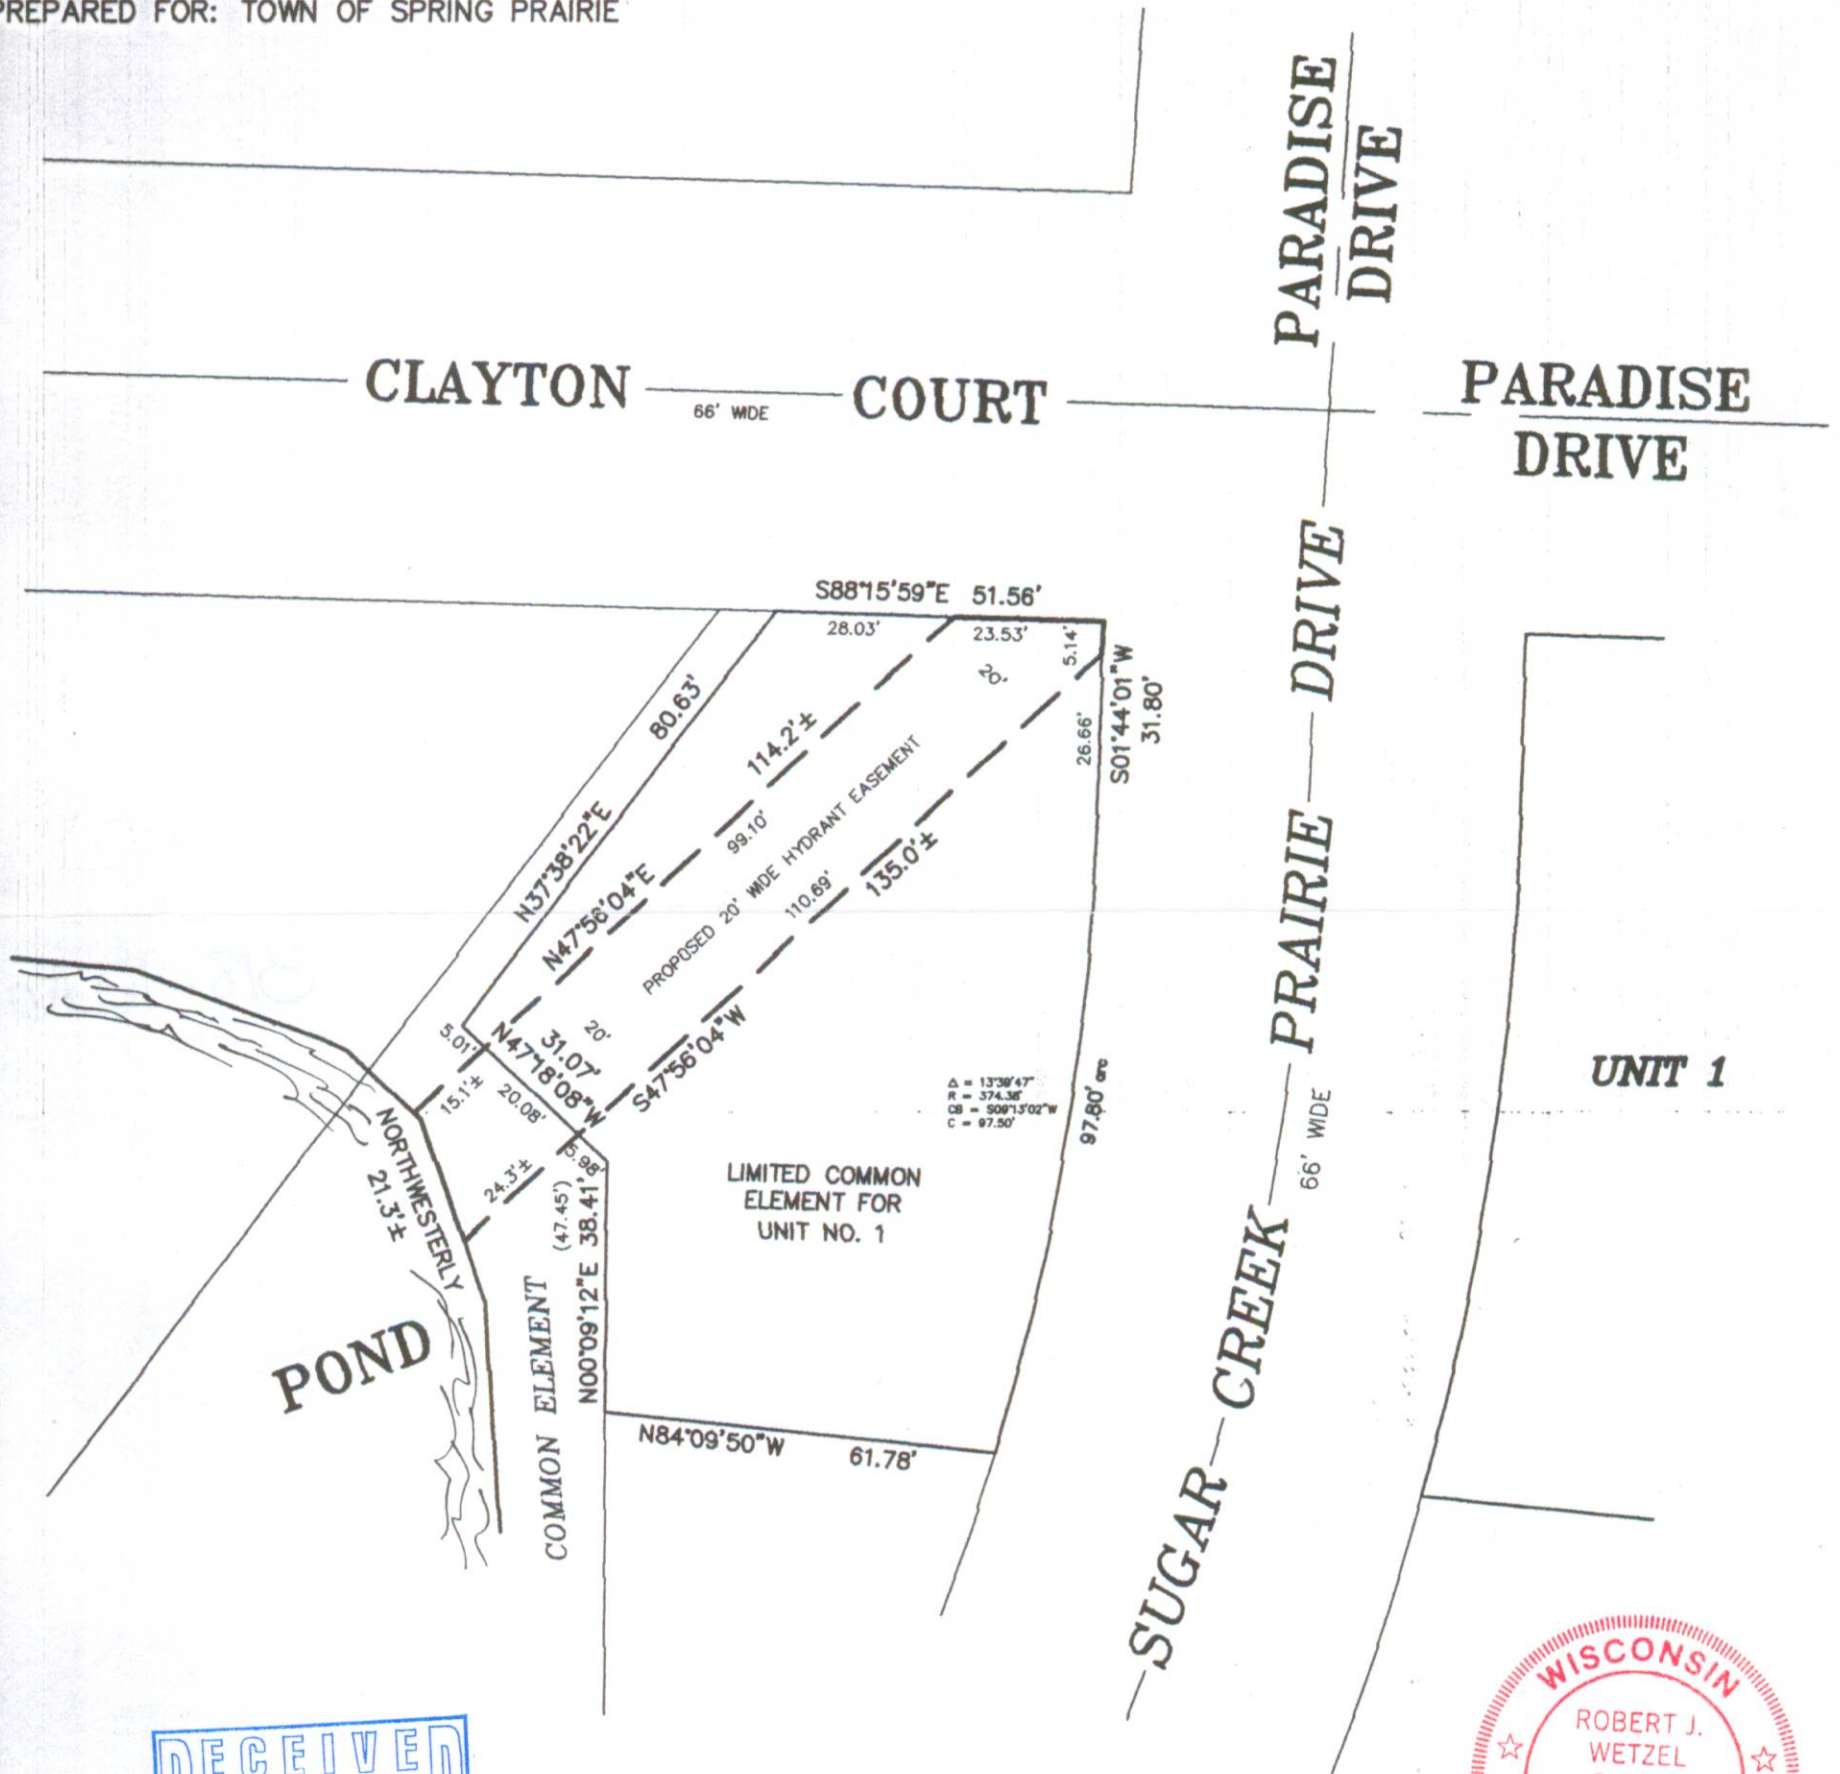


B.W. SURVEYING, INC.

LAND SURVEYS
MAPPING AND PLANNING
412 N. PINE STREET
BURLINGTON, WI 53105
(262)-767-0225

SCALE:

1" = 30'

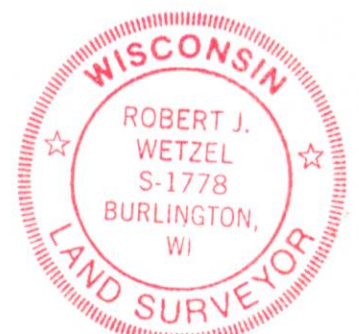

THIS IS NOT AN ORIGINAL PRINT
UNLESS THIS SEAL IS RED.

Robert J. Wetzel
ROBERT J. WETZEL S-1778

JUNE 25, 2009
DATE

8056
JOB NUMBER

OSCA-MISC

318-1076