

Plat of Survey


of

Lot 1 of Certified Survey Map No. 4361,


recorded in Vol. 28 of Certified Survey Maps of Walworth County on Page 143 and located in the Southeast 1/4 and the Northeast 1/4 of Section 16, Town 3 North, Range 18 East, Town of Spring Prairie, Walworth County, Wisconsin.

Surveyed for: Yuppie Hill Poultry

W1384 Potter Road  
Burlington, Wisconsin, 53105

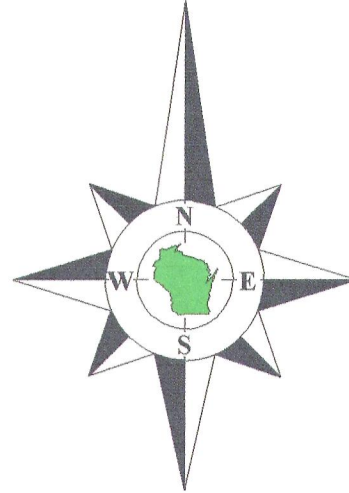

Bearings reference to the Wisconsin State Plane Coordinate System, South Zone.

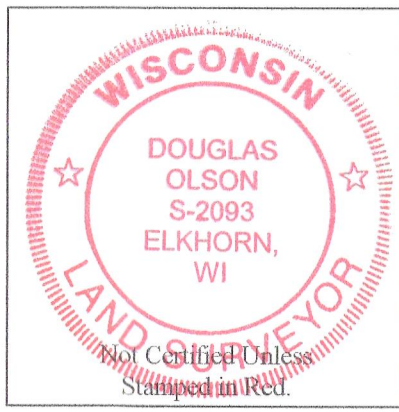

Notes:


- 1) This survey plat is not certified unless signed and sealed in red ink.
- 2) This survey is subject to Wisconsin lien laws. This Plat of Survey is the notice of intent to file lien. Lien waiver required.

Copyright 2008 by Jensen & Olson Land Surveying, LLC.

All rights reserved. No part of this survey plat may be reproduced or transmitted in any form by any means - graphic, electronic, or mechanical, including photocopying, tracing, or information storage and retrieval systems - without permission in writing from Douglas G. Olson, Jensen & Olson Land Surveying, LLC.

I, Douglas G. Olson, Wisconsin Registered Land Surveyor, do hereby certify that this survey was performed by me, for under my direction in full compliance with the owner's/agent's instructions and Chapter A-E 7 of the Wisconsin Administrative Code "Minimum Standards for Property Surveys", and that this map is an accurate representation thereof to the best of my knowledge and belief.

Douglas G. Olson  
Wisconsin Registered Land Surveyor - 2093

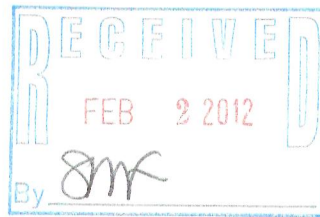

Scale in Feet

1" = 40'



Survey date: April 1, 2008.

Revisions: No. 3 - Lot Line Adj.  
No. 4 - Proposed Building  
Size and location  
No. 5 - Recorded C.S.M.



Jensen & Olson Land Surveying, LLC

45 South Wisconsin Street \* P.O. Box 322 \* Elkhorn, Wisconsin. 53121


Telephone: (262) 723-3434 \* Facsimile: (262) 723-8044

Email: jensen.olson@clknet.net

Tax Parcel  
OSP 1600008

Tax Parcel  
OSP 1600008

Tax Parcel  
OSP 1600008

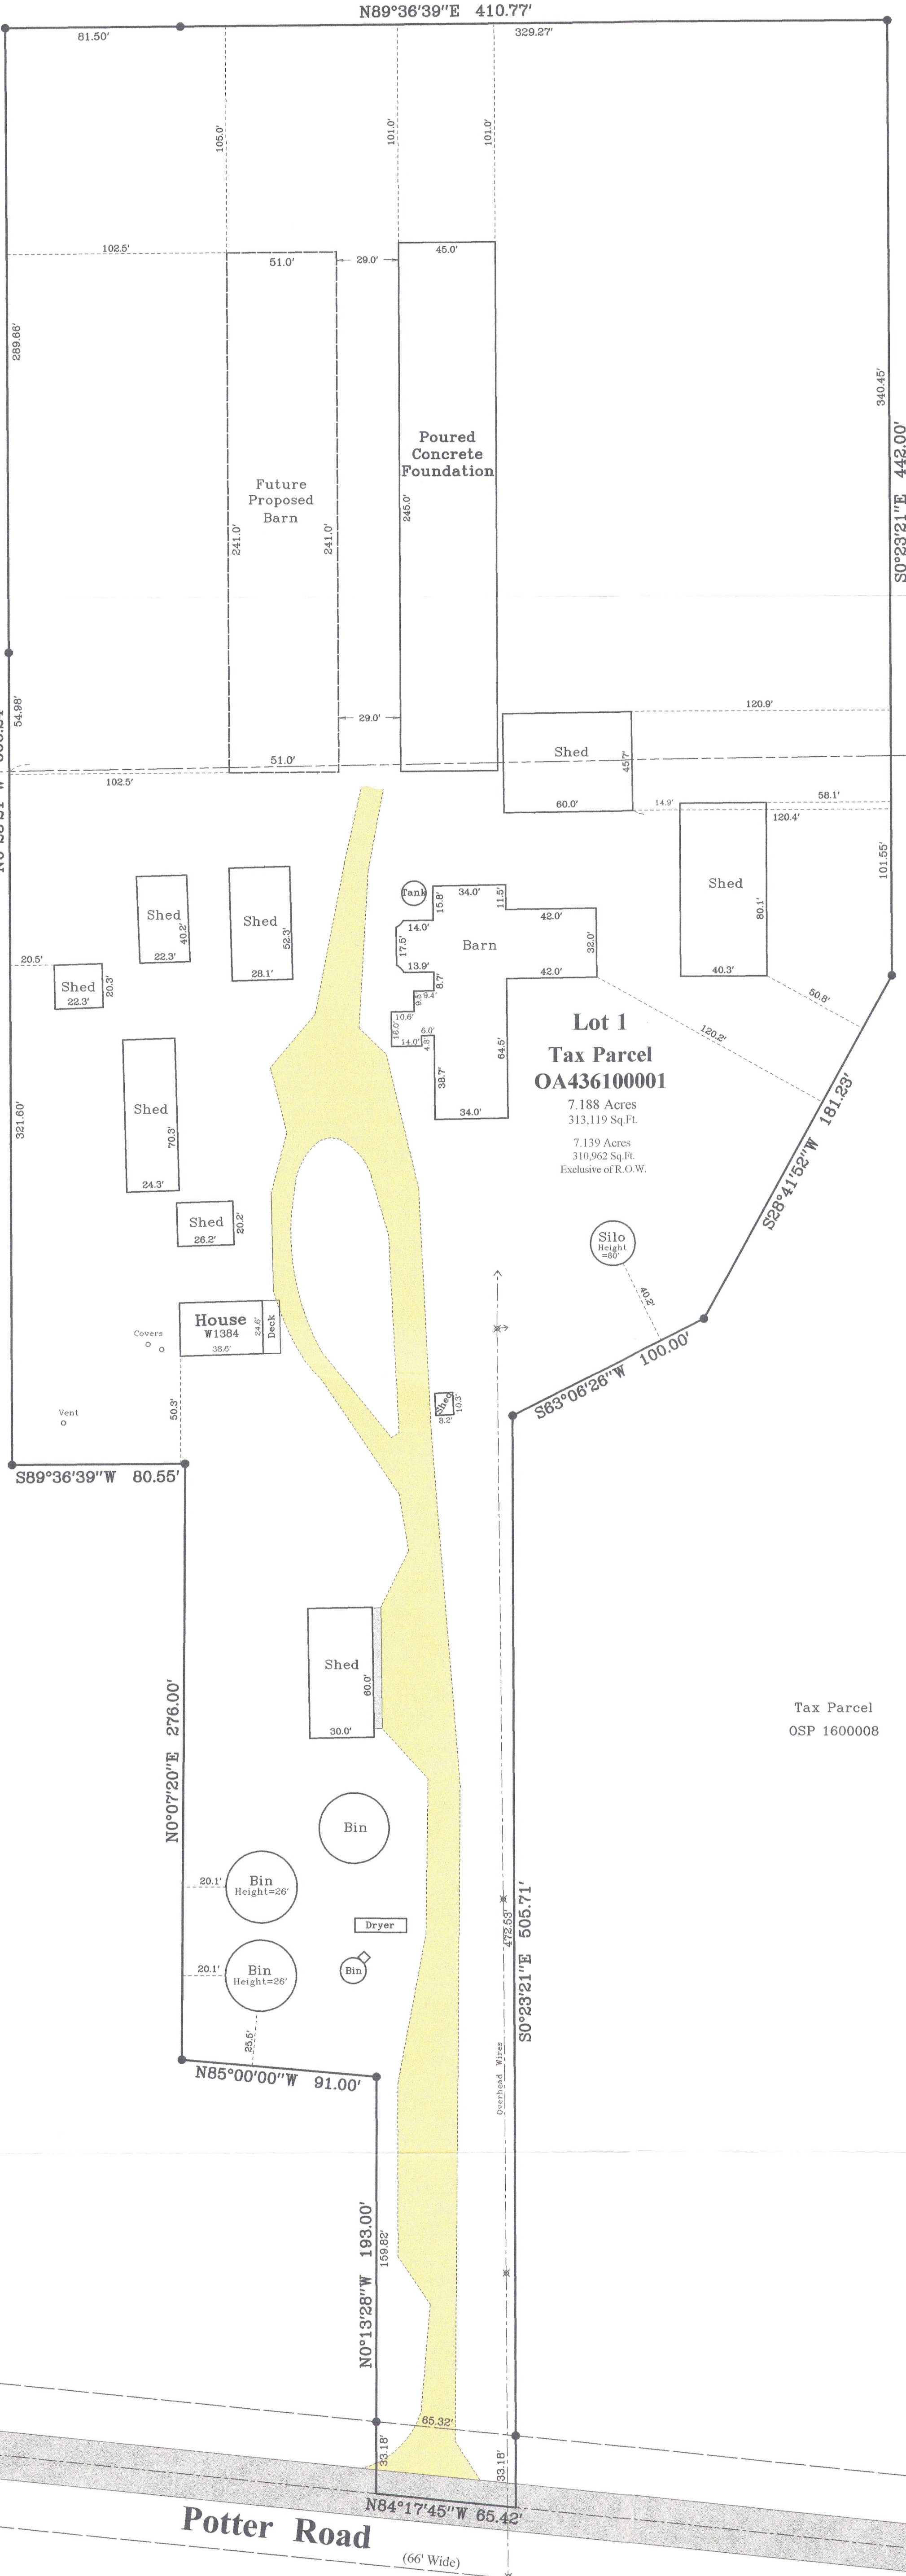

Sheet 1 of 1 Sheets

Drawing Name: c2m18e-2010089-2010089PlatRev5.sxj

Job Reference Number  
2010.089

Legend

- Found Iron Rod
- Set Iron Rod, 3/4" dia.
- Set Wood Stake
- ( ) Recorded Information
- ✕ Utility Pole
- ▨ Asphalt Surface
- ▨ Concrete Surface
- ▨ Gravel Surface

2010.089

CA 4361-1

318-1120