

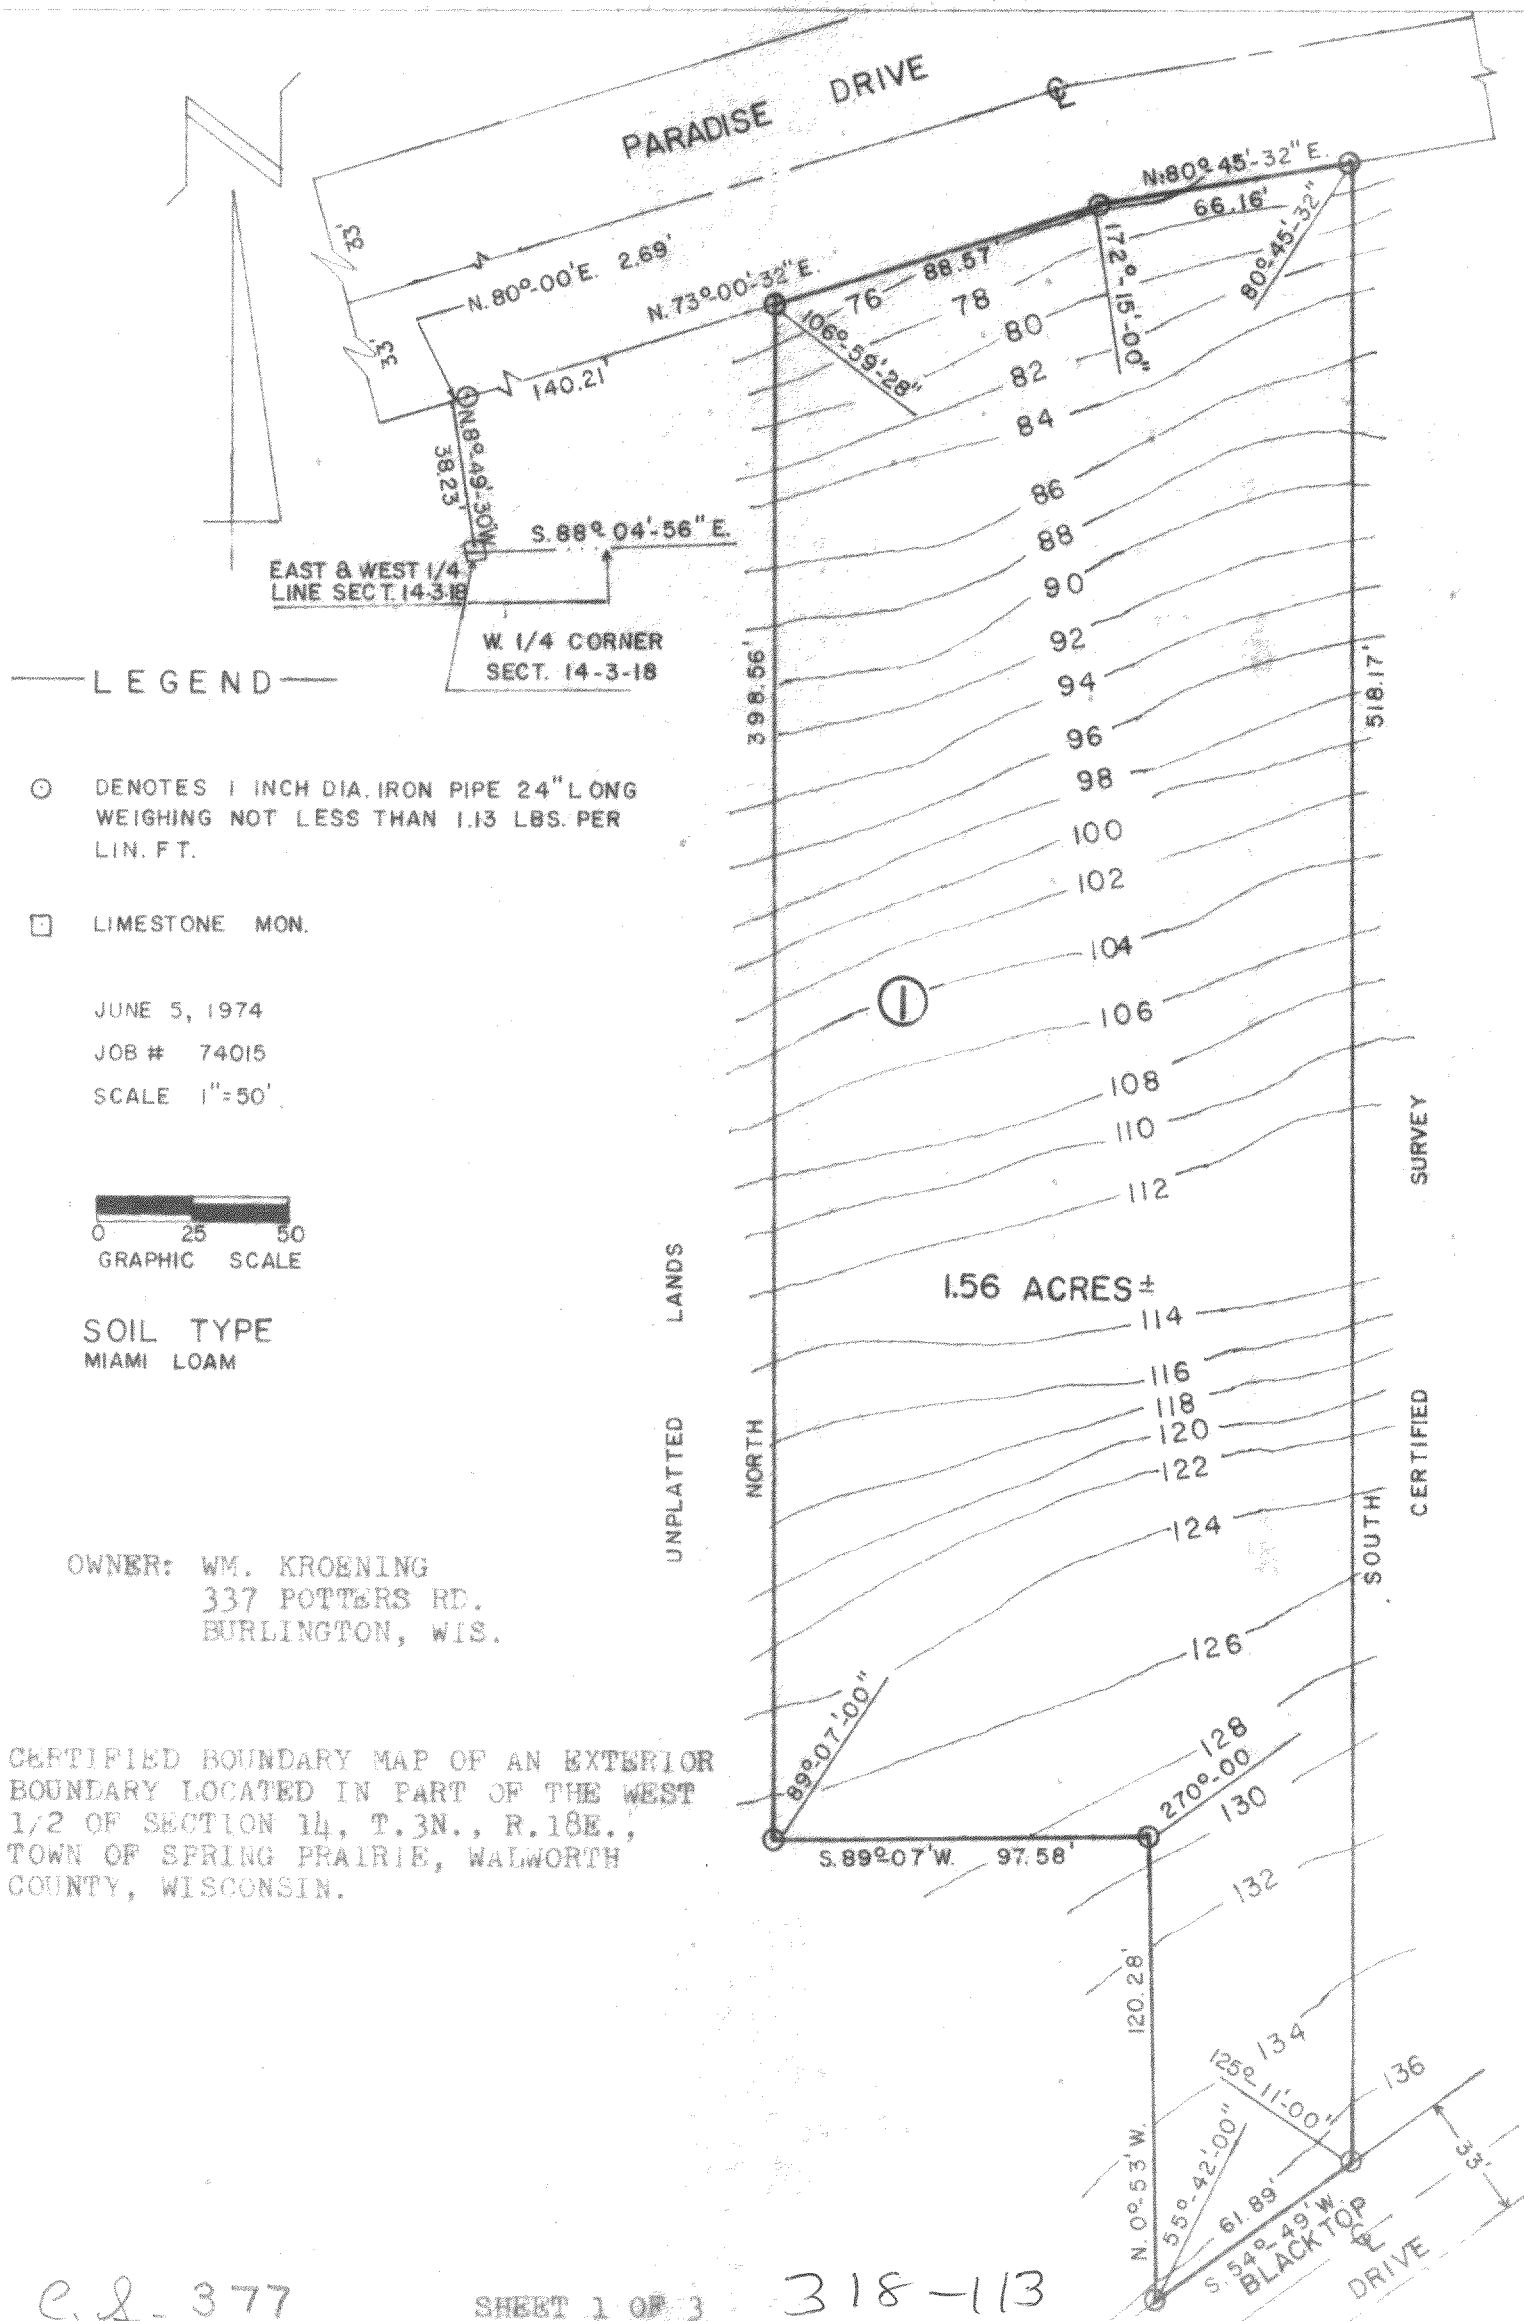


CERTIFIED SURVEY NO.

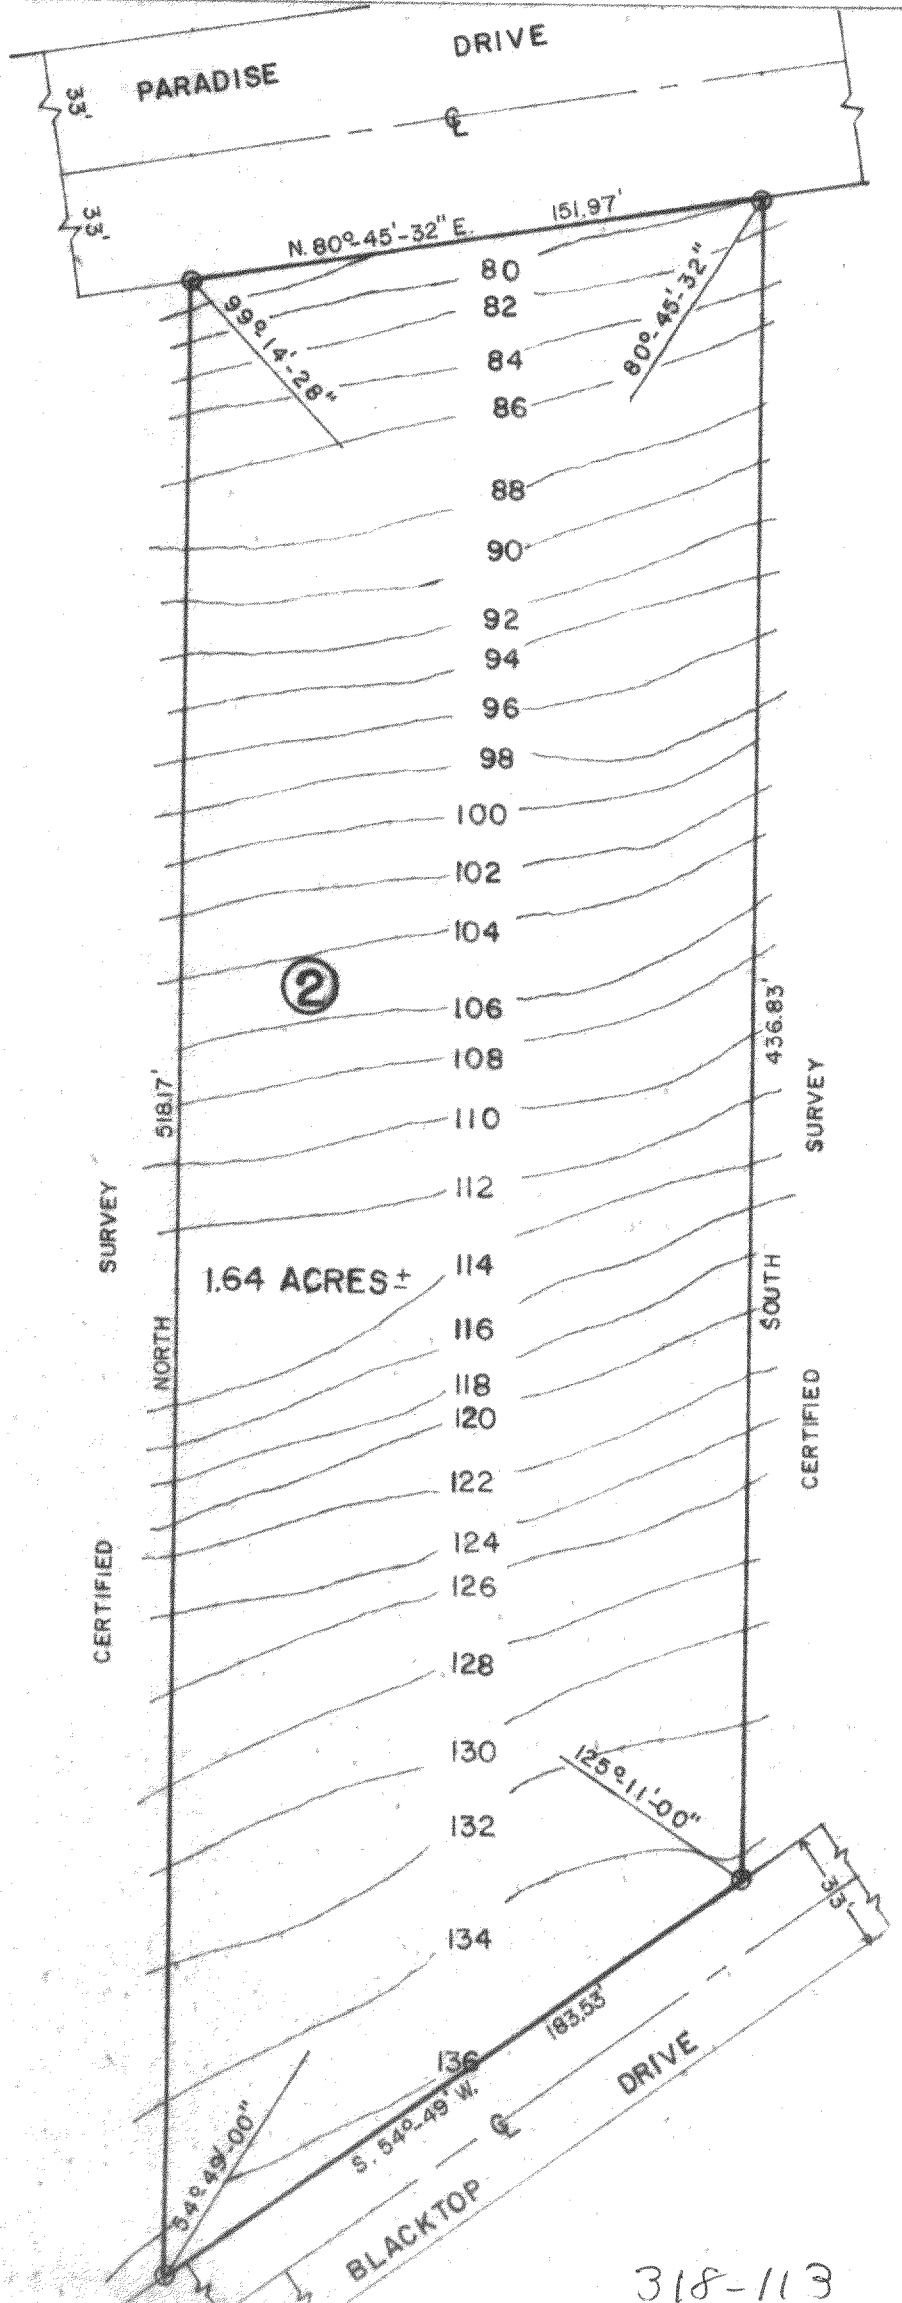

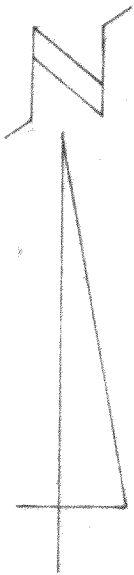

CERTIFIED SURVEY NO.

DESCRIPTION

PART OF THE WEST 1/2 OF SECTION 14, T.3N., R.18E., TOWN OF SPRING PRAIRIE, WALWORTH COUNTY, WISCONSIN AND MORE PARTICULARLY DESCRIBED AS FOLLOWS: COMMENCE AT THE WEST 1/4 CORNER OF SAID SECTION 14 FROM WHICH THE CENTER OF SAID SECTION BEARS S.88°-04'-56"E., RUN THENCE N.8°-49'-30"W. 38.23 FEET TO A POINT IN THE SOUTHERLY RIGHT OF WAY OF PARADISE DRIVE, THENCE N.80°-00'E. ALONG SAID RIGHT OF WAY 2.69 FEET, THENCE N.73°-00'-32"E. ALONG SAID RIGHT OF WAY 140.21 FEET TO THE POINT OF BEGINNING OF THE FOLLOWING DESCRIBED EXTERIOR BOUNDARY, THENCE CONTINUE N.73°-00'-32"E. ALONG SAID RIGHT OF WAY 88.57 FEET, THENCE N.80°-45'-32"E. ALONG SAID RIGHT OF WAY 218.13 FEET, THENCE SOUTH 436.83 FEET, THENCE S.54°-49'W. 245.42 FEET, THENCE N.0°-53'W. 120.28 FEET, THENCE S.89°-07'W. 97.58 FEET, THENCE NORTH 398.56 FEET TO THE POINT OF BEGINNING. SAID EXTERIOR BOUNDARY CONTAINS 3.20 ACRES OF LAND MORE OR LESS.

SURVEYORS CERTIFICATE: I, GREGORY A. REESMAN, SURVEYOR, DO HEREBY CERTIFY THAT I HAVE SURVEYED THE PROPERTY HEREON DESCRIBED AND THAT THE PLAT IS A CORRECT REPRESENTATION OF ALL LOT LINES. I FURTHER CERTIFY THAT I HAVE FULLY COMPLIED WITH CHAPTER 236.34 OF THE WISCONSIN STATUTES AND LAND DIVISION (SUBDIVISION) ORDINANCE FOR WALWORTH COUNTY, WISCONSIN.



Gregory A. Reesman
GREGORY A. REESMAN
LAND SURVEYOR S-1019
KANSASVILLE, WISCONSIN

APPROVED THIS _____ DAY OF _____, 1974 AS PROVIDED BY CHAPTER 236.34 OF THE WISCONSIN STATUTES AND LAND DIVISION (SUBDIVISION) ORDINANCE FOR WALWORTH COUNTY, WISCONSIN.

CHAIRMAN: WALWORTH COUNTY
PARK AND PLANNING COMMISSION