


(N89°55'30"E 644.52')

Property Exhibit


of

Lot 1 of Certified Survey Map No. 1940,
located in the Southwest 1/4 of Section 18, Town 3 North, Range
18 East, Town of Spring Prairie, Walworth County, Wisconsin.


Prepared for: **Brian Walbrandt**
N6198 Town Line Road
Elkhorn, Wisconsin. 53121

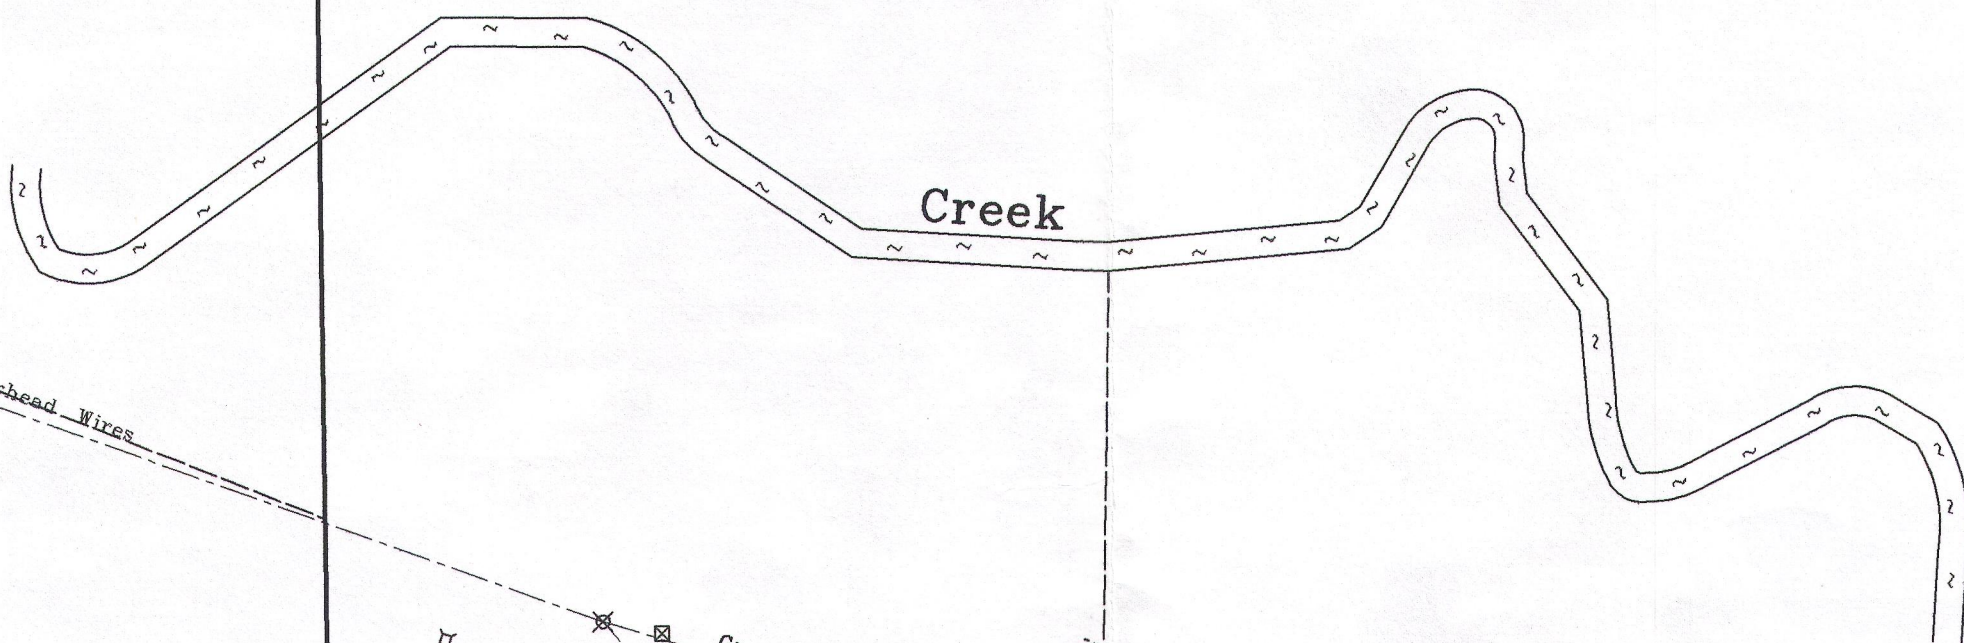

Lot 1


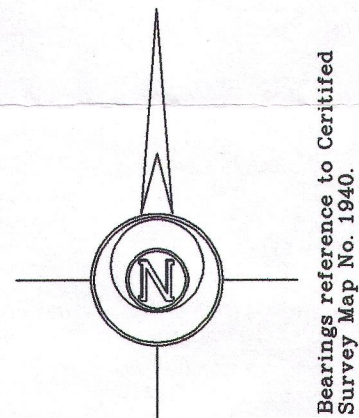


Location Map
1"=200'

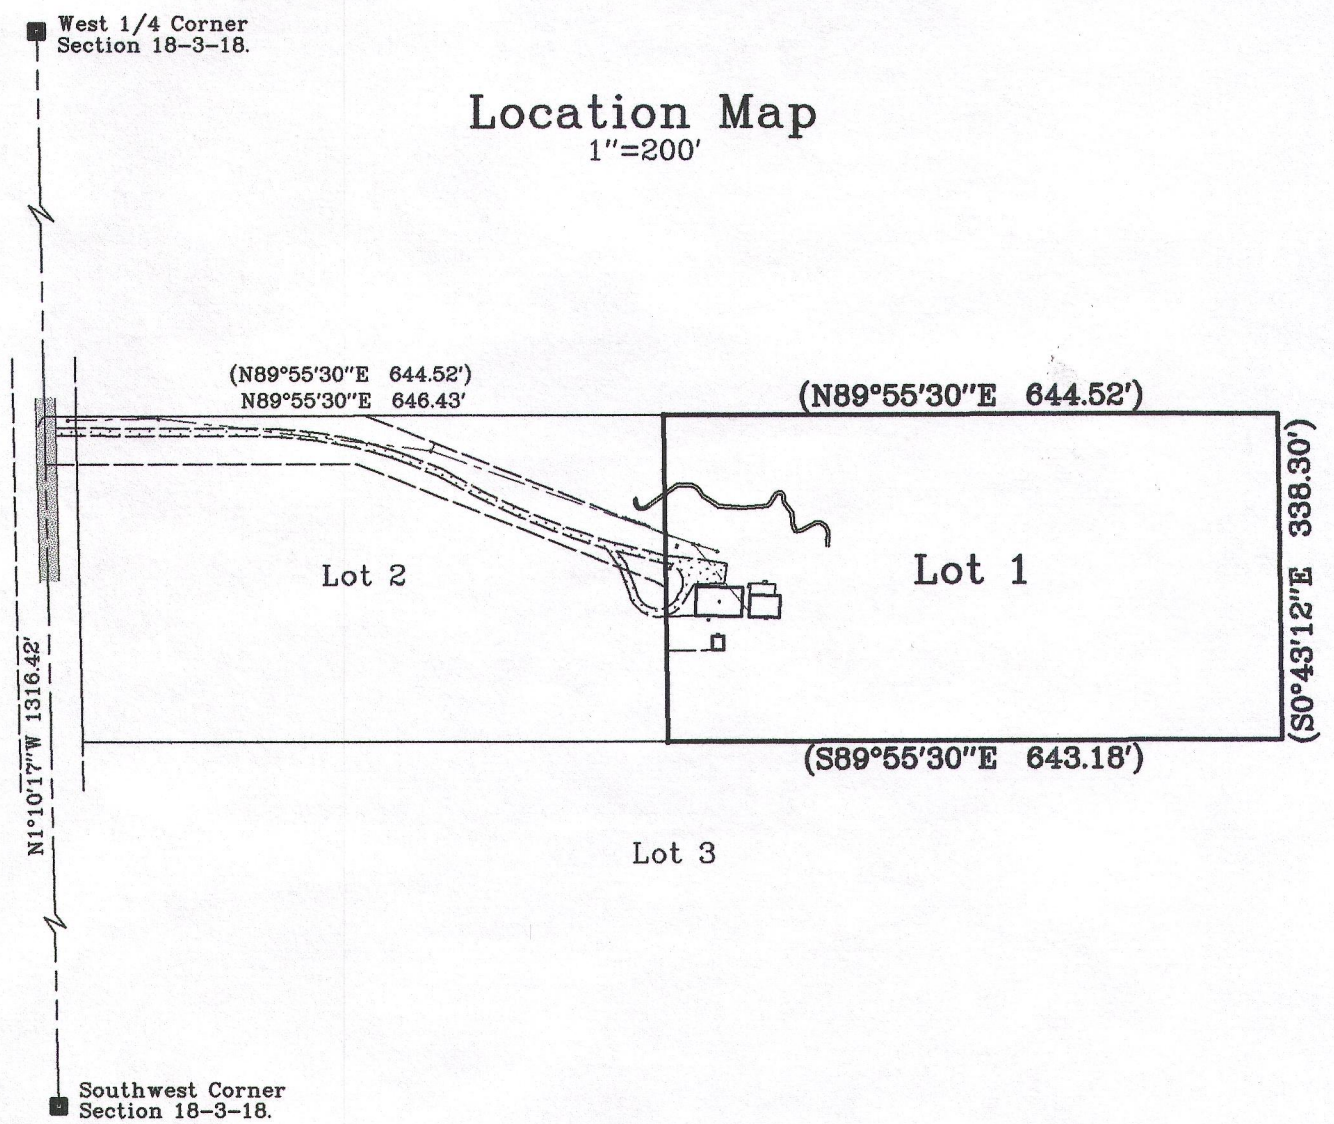

Copyright 2002 by Jensen & Olson Land Surveying, LLC.

All rights reserved. No part of this survey plat may be reproduced or transmitted in any form by any means - graphic, electronic, or mechanical, including photocopying, tracing, or information storage and retrieval systems - without permission in writing from Douglas G. Olson, Jensen & Olson Land Surveying, LLC.

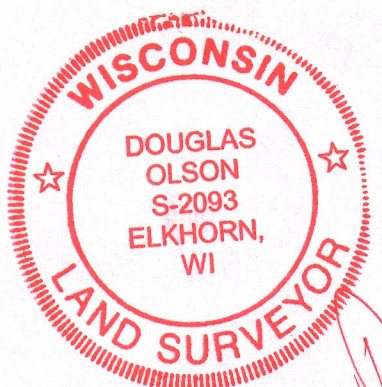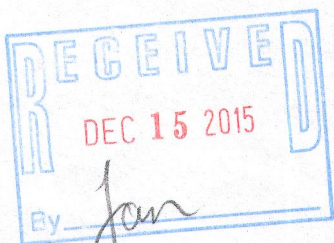

Sheet 1 of 1 Sheets

Job Reference Number

Legend


- Found County Section Corner
- Found Iron Rod
- Found Lath
- Recorded Information
- Utility Pole
- Utility Pole

Jensen & Olson Land Surveying, LLC

45 South Wisconsin Street P.O. Box 322
Elkhorn, Wisconsin. 53121
Telephone (262) 723-3434

Scale in Feet

1" = 20'

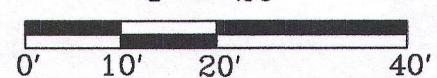

Survey Date: Feb. 12, 2002.

Revisions: