


PLAT OF SURVEY
-OF-

LOT 1 OF CERTIFIED SURVEY MAP NO. 4031 AS RECORDED IN VOLUME 25 OF CERTIFIED SURVEY MAPS ON PAGE 76 IN THE OFFICE OF THE WALWORTH COUNTY REGISTER OF DEEDS, IN AND FOR WALWORTH COUNTY, WISCONSIN AND BEING PART OF THE SOUTHEAST 1/4 OF THE SOUTHEAST 1/4 OF SECTION 23, TOWNSHIP 3 NORTH, RANGE 18 EAST OF THE FOURTH PRINCIPAL MERIDIAN, IN THE TOWNSHIP OF SPRING PRAIRIE, WALWORTH COUNTY, WISCONSIN.

SURVEY FOR: ALEX WILSON

SURVEY ADDRESS: W582 SPRING PRAIRIE ROAD

NOTE: THIS SURVEY IS TO RESET CORNERS AS SHOWN. IMPROVEMENTS SHOWN PER C.S.M. NO. 4031. NO NEW IMPROVEMENTS LOCATED AS PART OF THIS SURVEY.

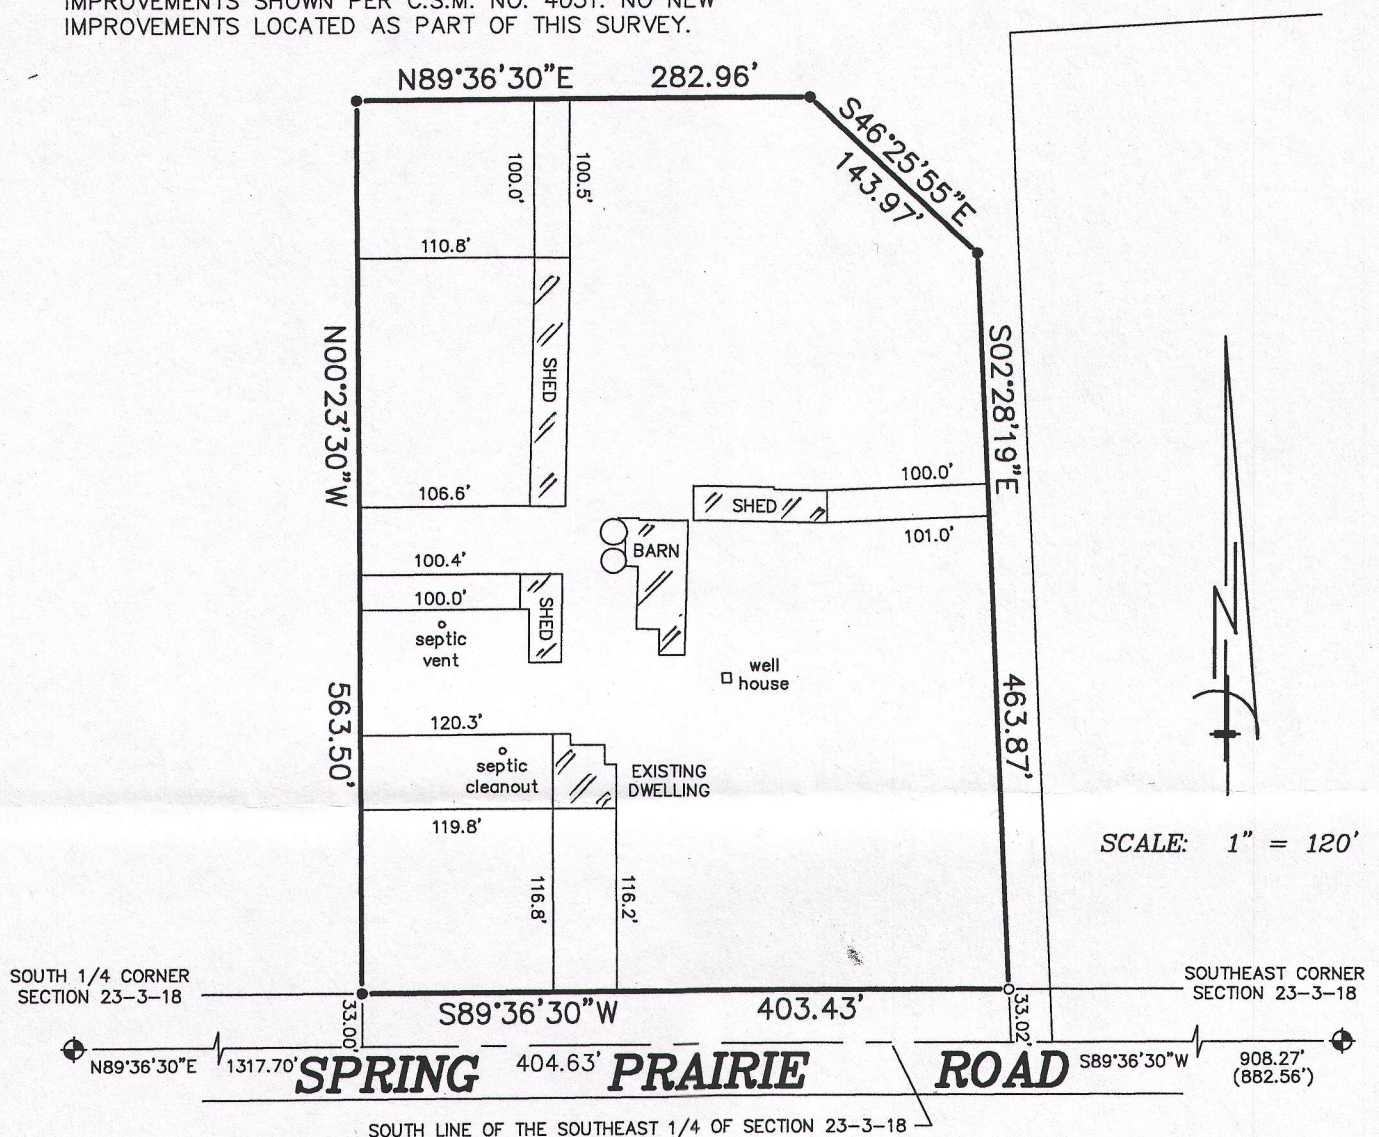


LEGEND

- FOUND BRASS CAPPED CONCRETE MONUMENT
- FOUND IRON PIPE
- SET IRON PIPE


BEARINGS HEREON RELATE TO GRID NORTH OF THE WISCONSIN STATE PLANE COORDINATE SYSTEM (SOUTH ZONE). NAD 1927

"I hereby certify that I have surveyed the above described property and that the above map is a correct representation thereof and shows the size and location of the property, its exterior boundaries, boundary fences, apparent easements, roadways and encroachments, if any."

"This survey is made for the use of the present owners of the property, and those who purchase, mortgage, or guarantee the title thereto within one year from date hereof."

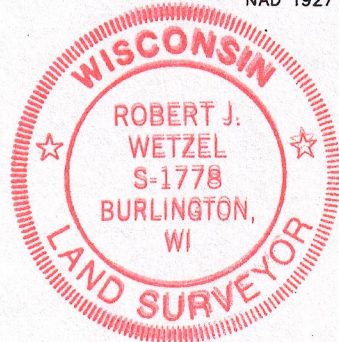

THIS IS NOT AN ORIGINAL PRINT
UNLESS THIS SEAL IS RED.

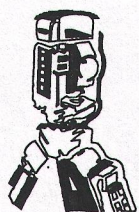

B.W. SURVEYING, INC.

412 N. PINE STREET
BURLINGTON, WI 53105
(262)-767-0225

Robert J. Wetzel
ROBERT J. WETZEL S-1778

JANUARY 11, 2016
DATE

9048
JOB NUMBER

0A4031-1 318-1198