

Plat of Survey

of

Lot 2 of Certified Survey Map No. 1940,

recorded in Vol. 9 of Certified Survey Maps of Walworth County on Page 164 and located in the Southwest 1/4 of Section 18, Town 3 North, Range 18 East, Town of Spring Prairie, Walworth County, Wisconsin.




Surveyed for: **Richard Fleming**

24504 85th Place
Salem, Wisconsin. 53168

Tax Parcel
OSP 1800004



Bearings reference to Certified
Survey Map No. 1940.

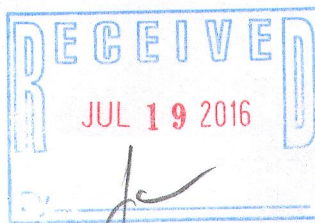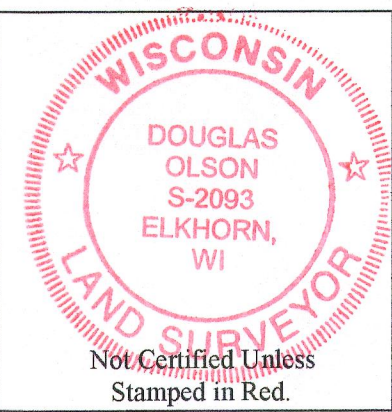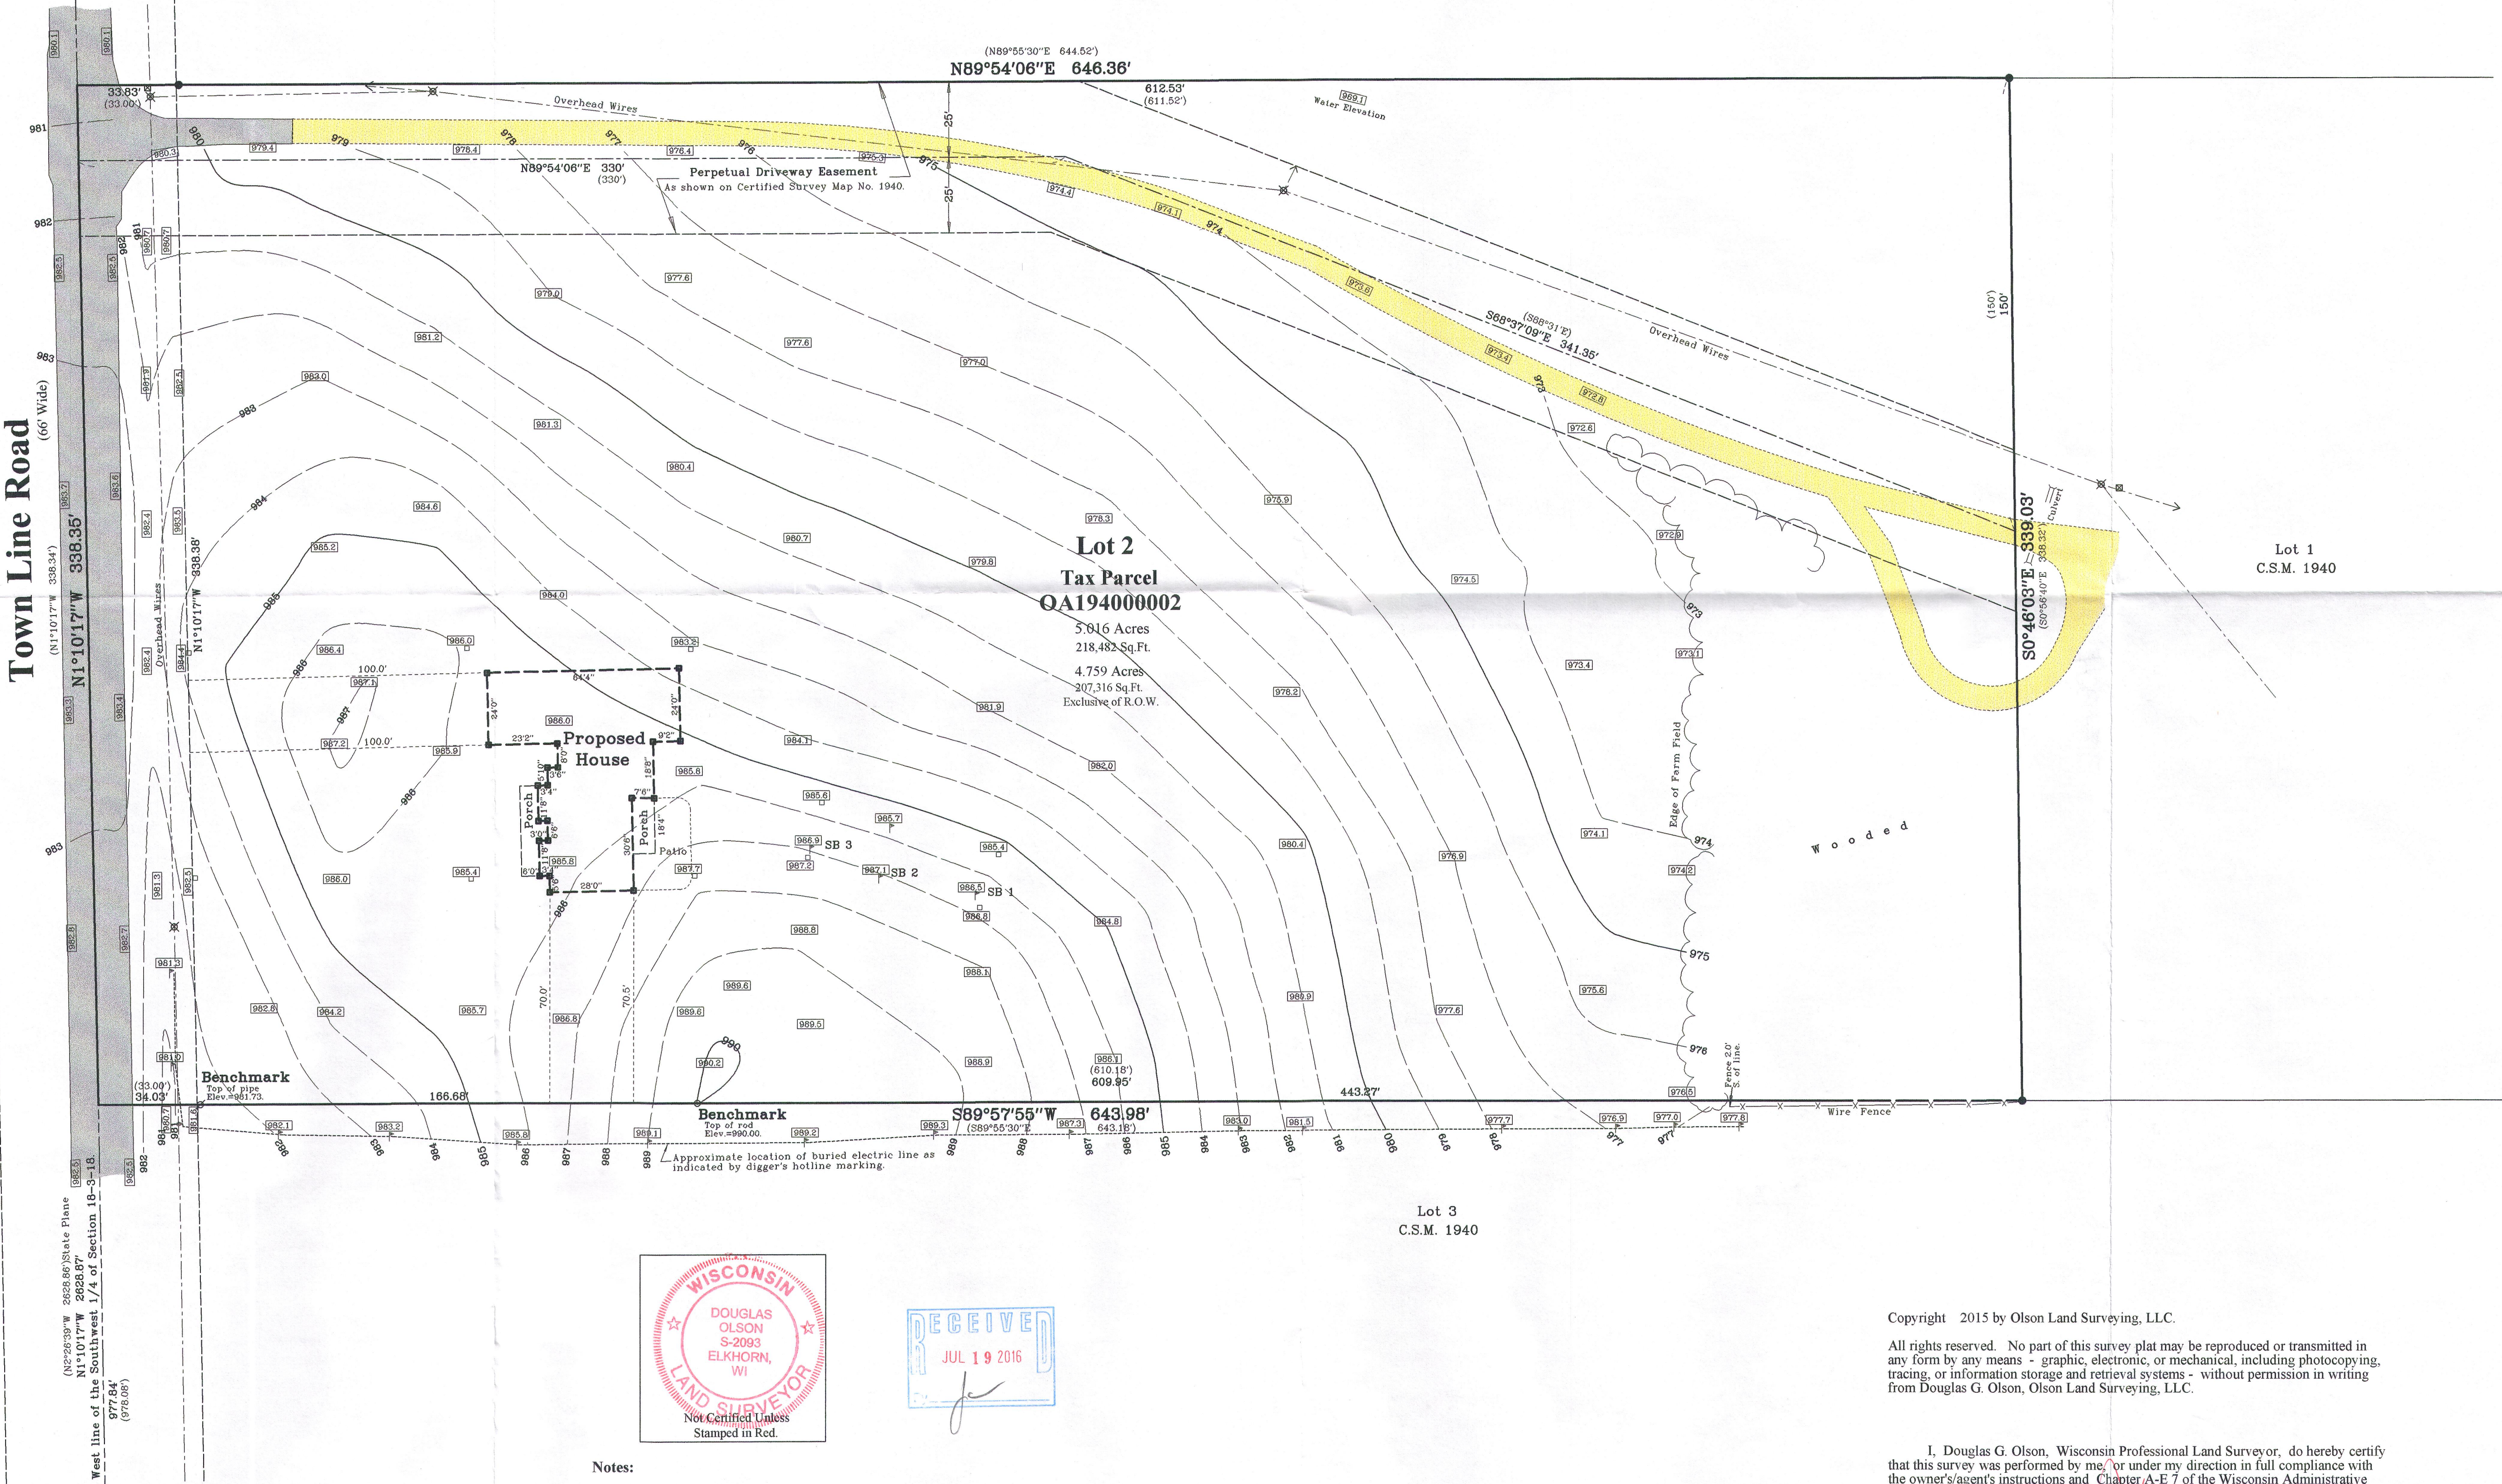

Notes:

- 1) This survey plat is not certified unless signed and sealed in red ink.
- 2) This survey is subject to Wisconsin lien laws. This Plat of Survey is the notice of intent to file lien. Lien waiver required.


Copyright 2015 by Olson Land Surveying, LLC.

All rights reserved. No part of this survey plat may be reproduced or transmitted in any form by any means - graphic, electronic, or mechanical, including photocopying, tracing, or information storage and retrieval systems - without permission in writing from Douglas G. Olson, Olson Land Surveying, LLC.

I, Douglas G. Olson, Wisconsin Professional Land Surveyor, do hereby certify that this survey was performed by me, or under my direction in full compliance with the owner's/agent's instructions and Chapter A-E 7 of the Wisconsin Administrative Code "Minimum Standards for Property Surveys", and that this map is an accurate representation thereof to the best of my knowledge and belief.

Douglas G. Olson
Wisconsin Professional Land Surveyor - 2093

Survey date: November 13, 2015.
Revisions: No. 1 - Existing Contours & Proposed House

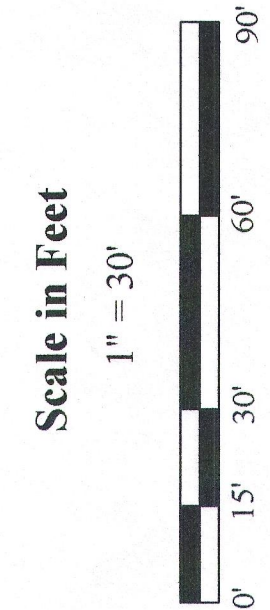

Olson Land Surveying, LLC



45 South Wisconsin Street * P.O. Box 322 * Elkhorn, Wisconsin. 53121
Telephone: (262) 723-3434 * Facsimile: (262) 723-8044
Email: doug@olsonsurveying.com

Legend
Found County Section Corner
Found from Red
Found from Red
Set from Red 3/4" dia.
Recorded Information
Utility Pedestal
Asphalt Surface
Gravel Surface
Good Latit set
Set Wood Stake
Flag set
by others

Sheet 1 of 1 Sheets

Job Reference Number
2015.106

2015.106

OA1940-2 318-1204