



PLAT OF SURVEY
LOT 1 CERTIFIED SURVEY MAP NO. 3466, RECORDED IN VOL. 20 OF
CERTIFIED SURVEY MAPS, ON PAGE 105, LOCATED IN THE NORTHWEST
1/4 AND SOUTHWEST 1/4 OF THE SOUTHWEST 1/4 OF SECTION 5,
TOWN 3 NORTH, RANGE 18 EAST, IN THE TOWN OF SPRING PRAIRIE,
WALWORTH COUNTY, WISCONSIN.
SURVEYED FOR: MIKE/APRIL HENNINGFELD
ADDRESS: N7092 STATE ROAD 120

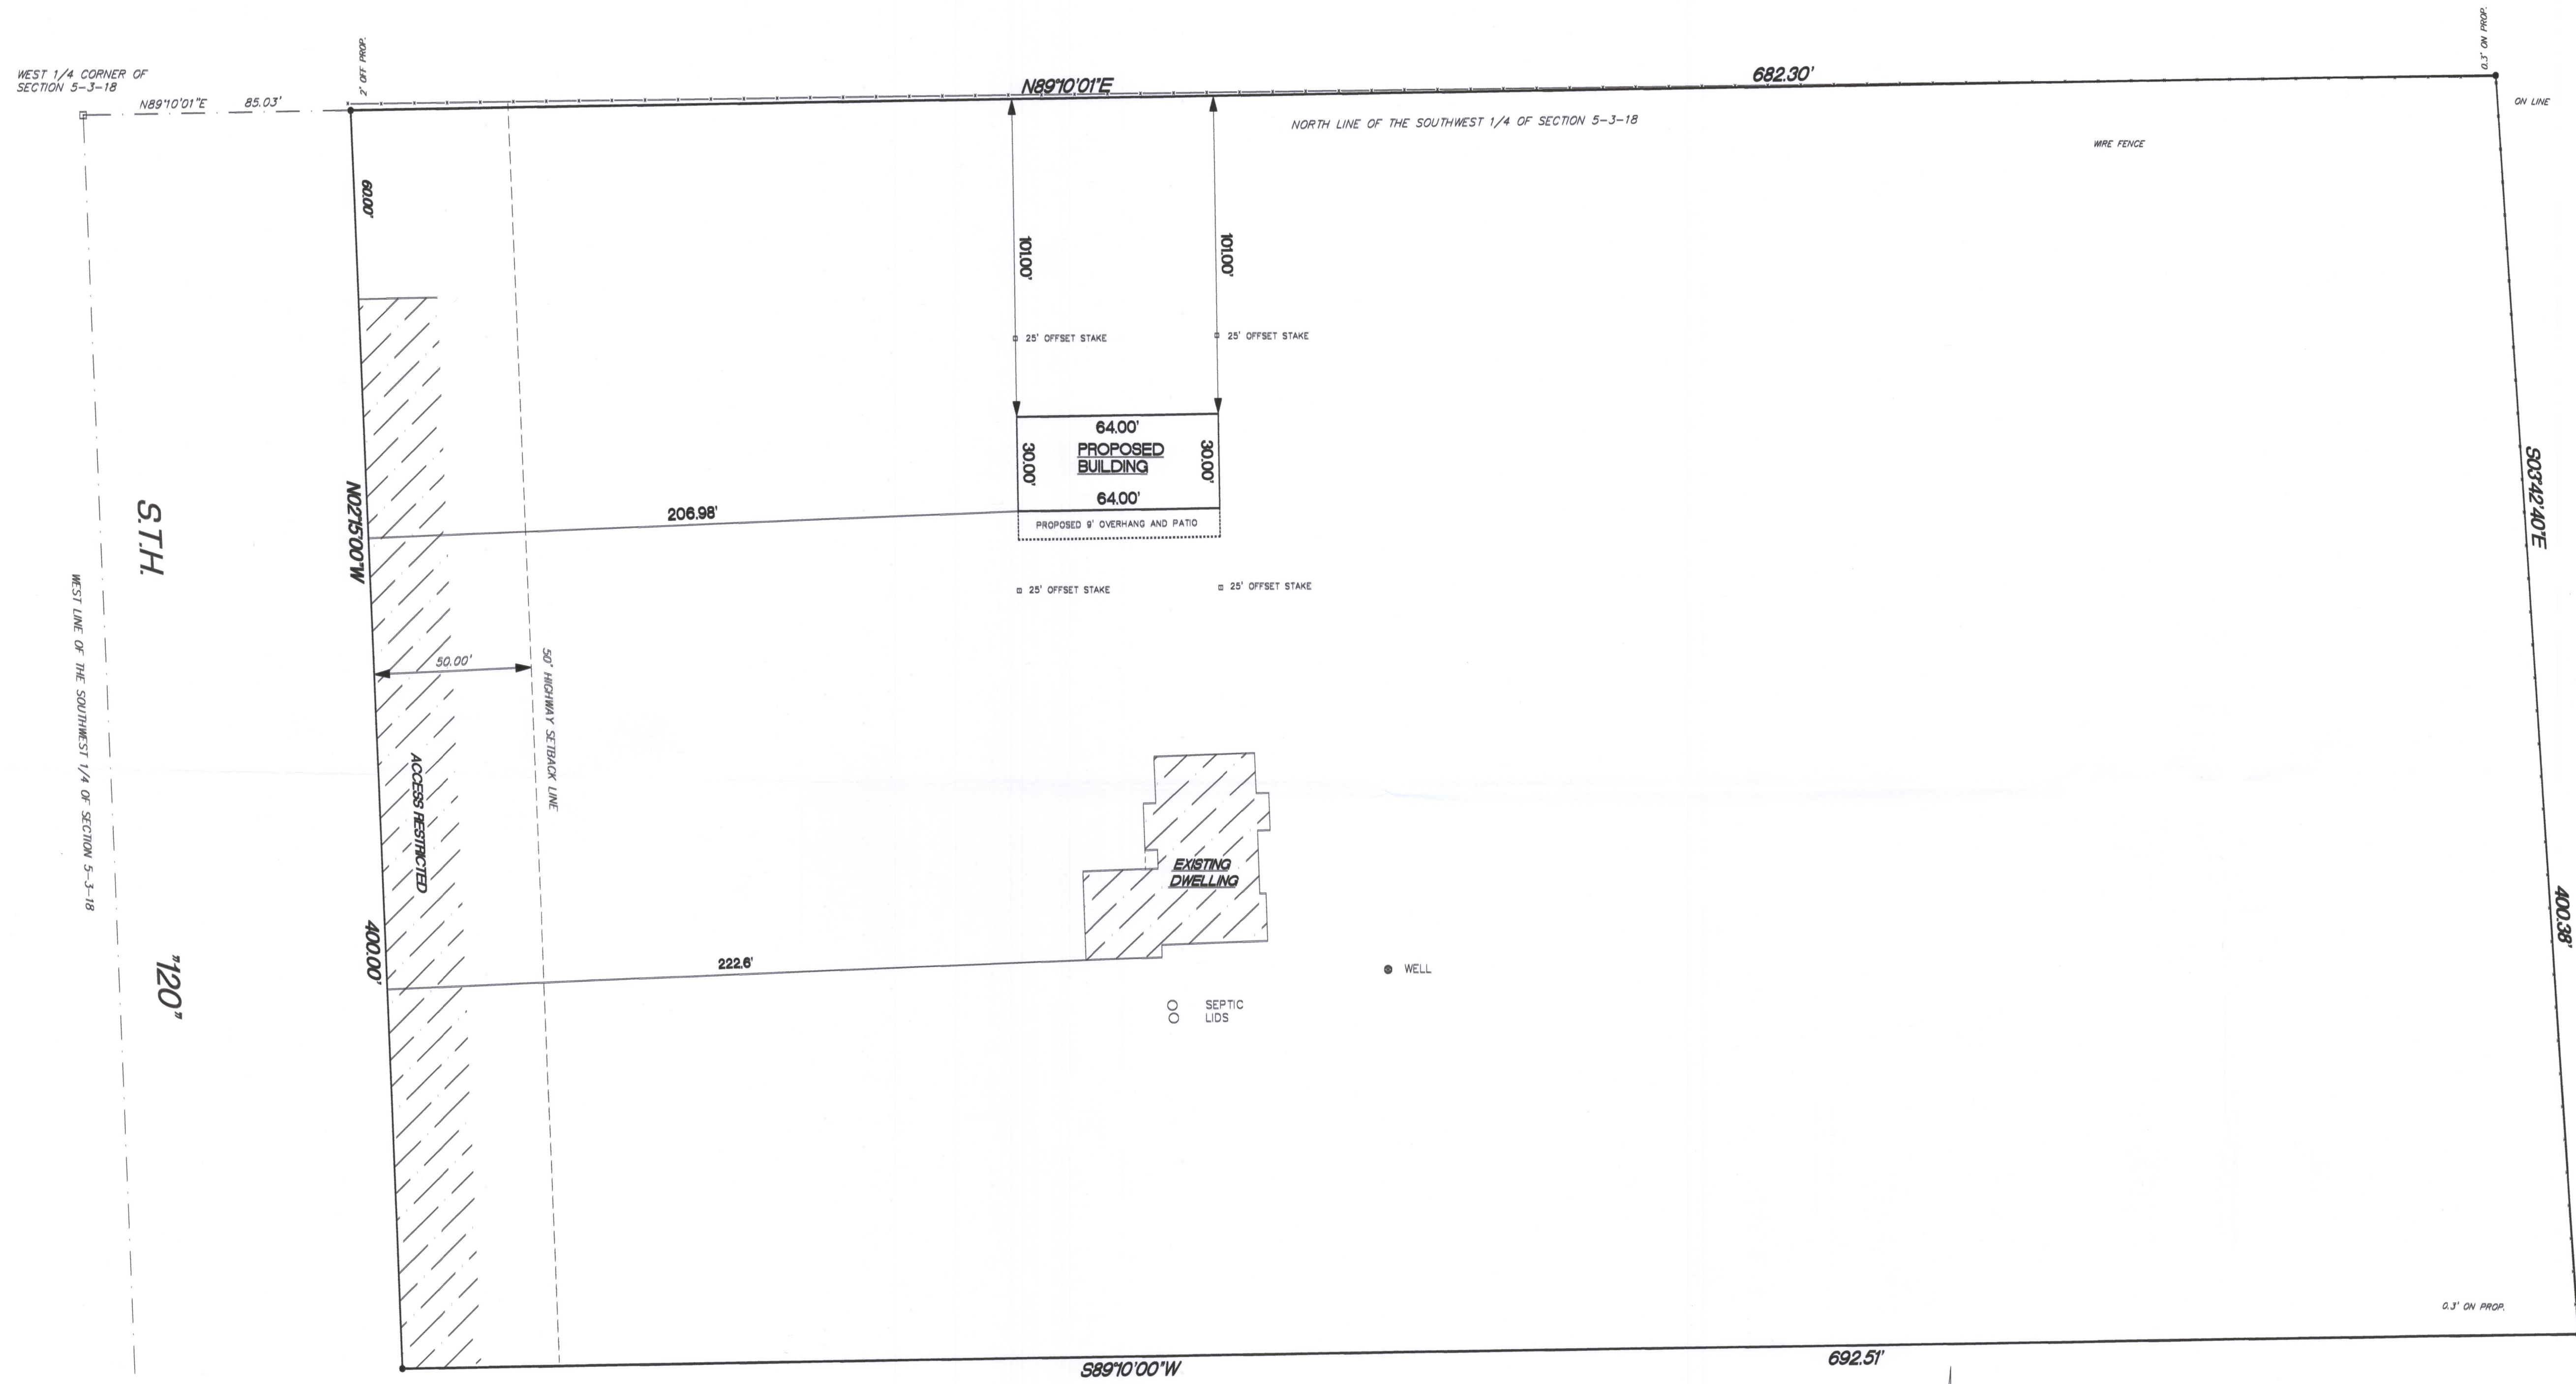

- FOUND CONC. MON.
- FOUND 3/4" REBAR

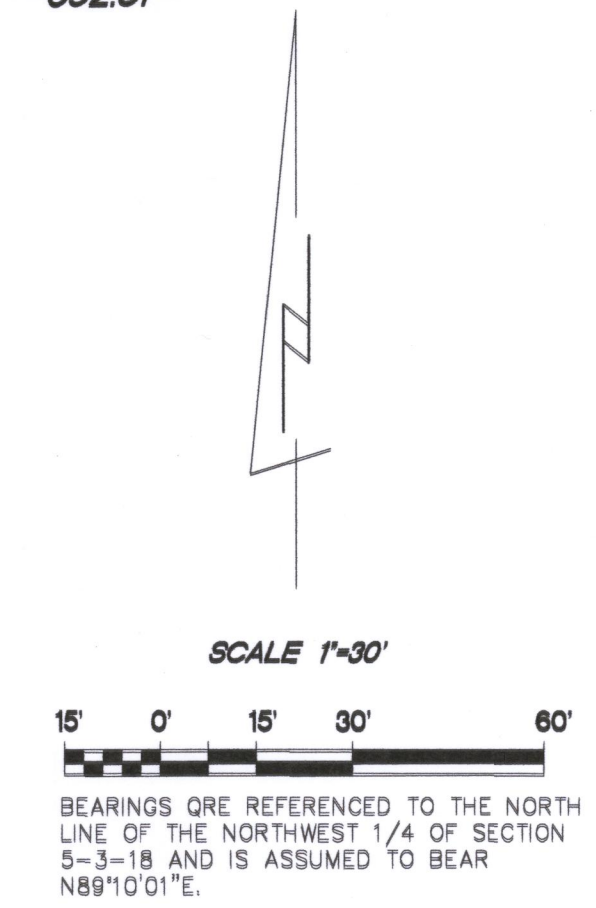

KETTLE MORaine SURVEYING
W350 98080 Godfrey Lane
P.O. Box 357
Eagle WI 53119
(262)594-3484

THIS IS NOT AN ORIGINAL SURVEY DOCUMENT.

REV. 8/21/18
DATE 8/20/24
TEP/DIV FIELD WORK BY
TEP DRAIN BY
DATE 04/18
JOB NUMBER