


ORDERED BY:
JERRY KROUPA
KEEFE REAL ESTATE-ELKHORN
204 E. COMMERCE COURT
ELKHORN, WI 53121

PLAT OF SURVEY

LOT 2 OF CERTIFIED SURVEY MAP NO. 2666,
LOCATED IN THE NORTHWEST 1/4 AND THE
NORTHEAST 1/4 OF SECTION 10, TOWN 3
NORTH, RANGE 18 EAST, TOWN OF SPRING
PRAIRIE, WALWORTH COUNTY, WISCONSIN.

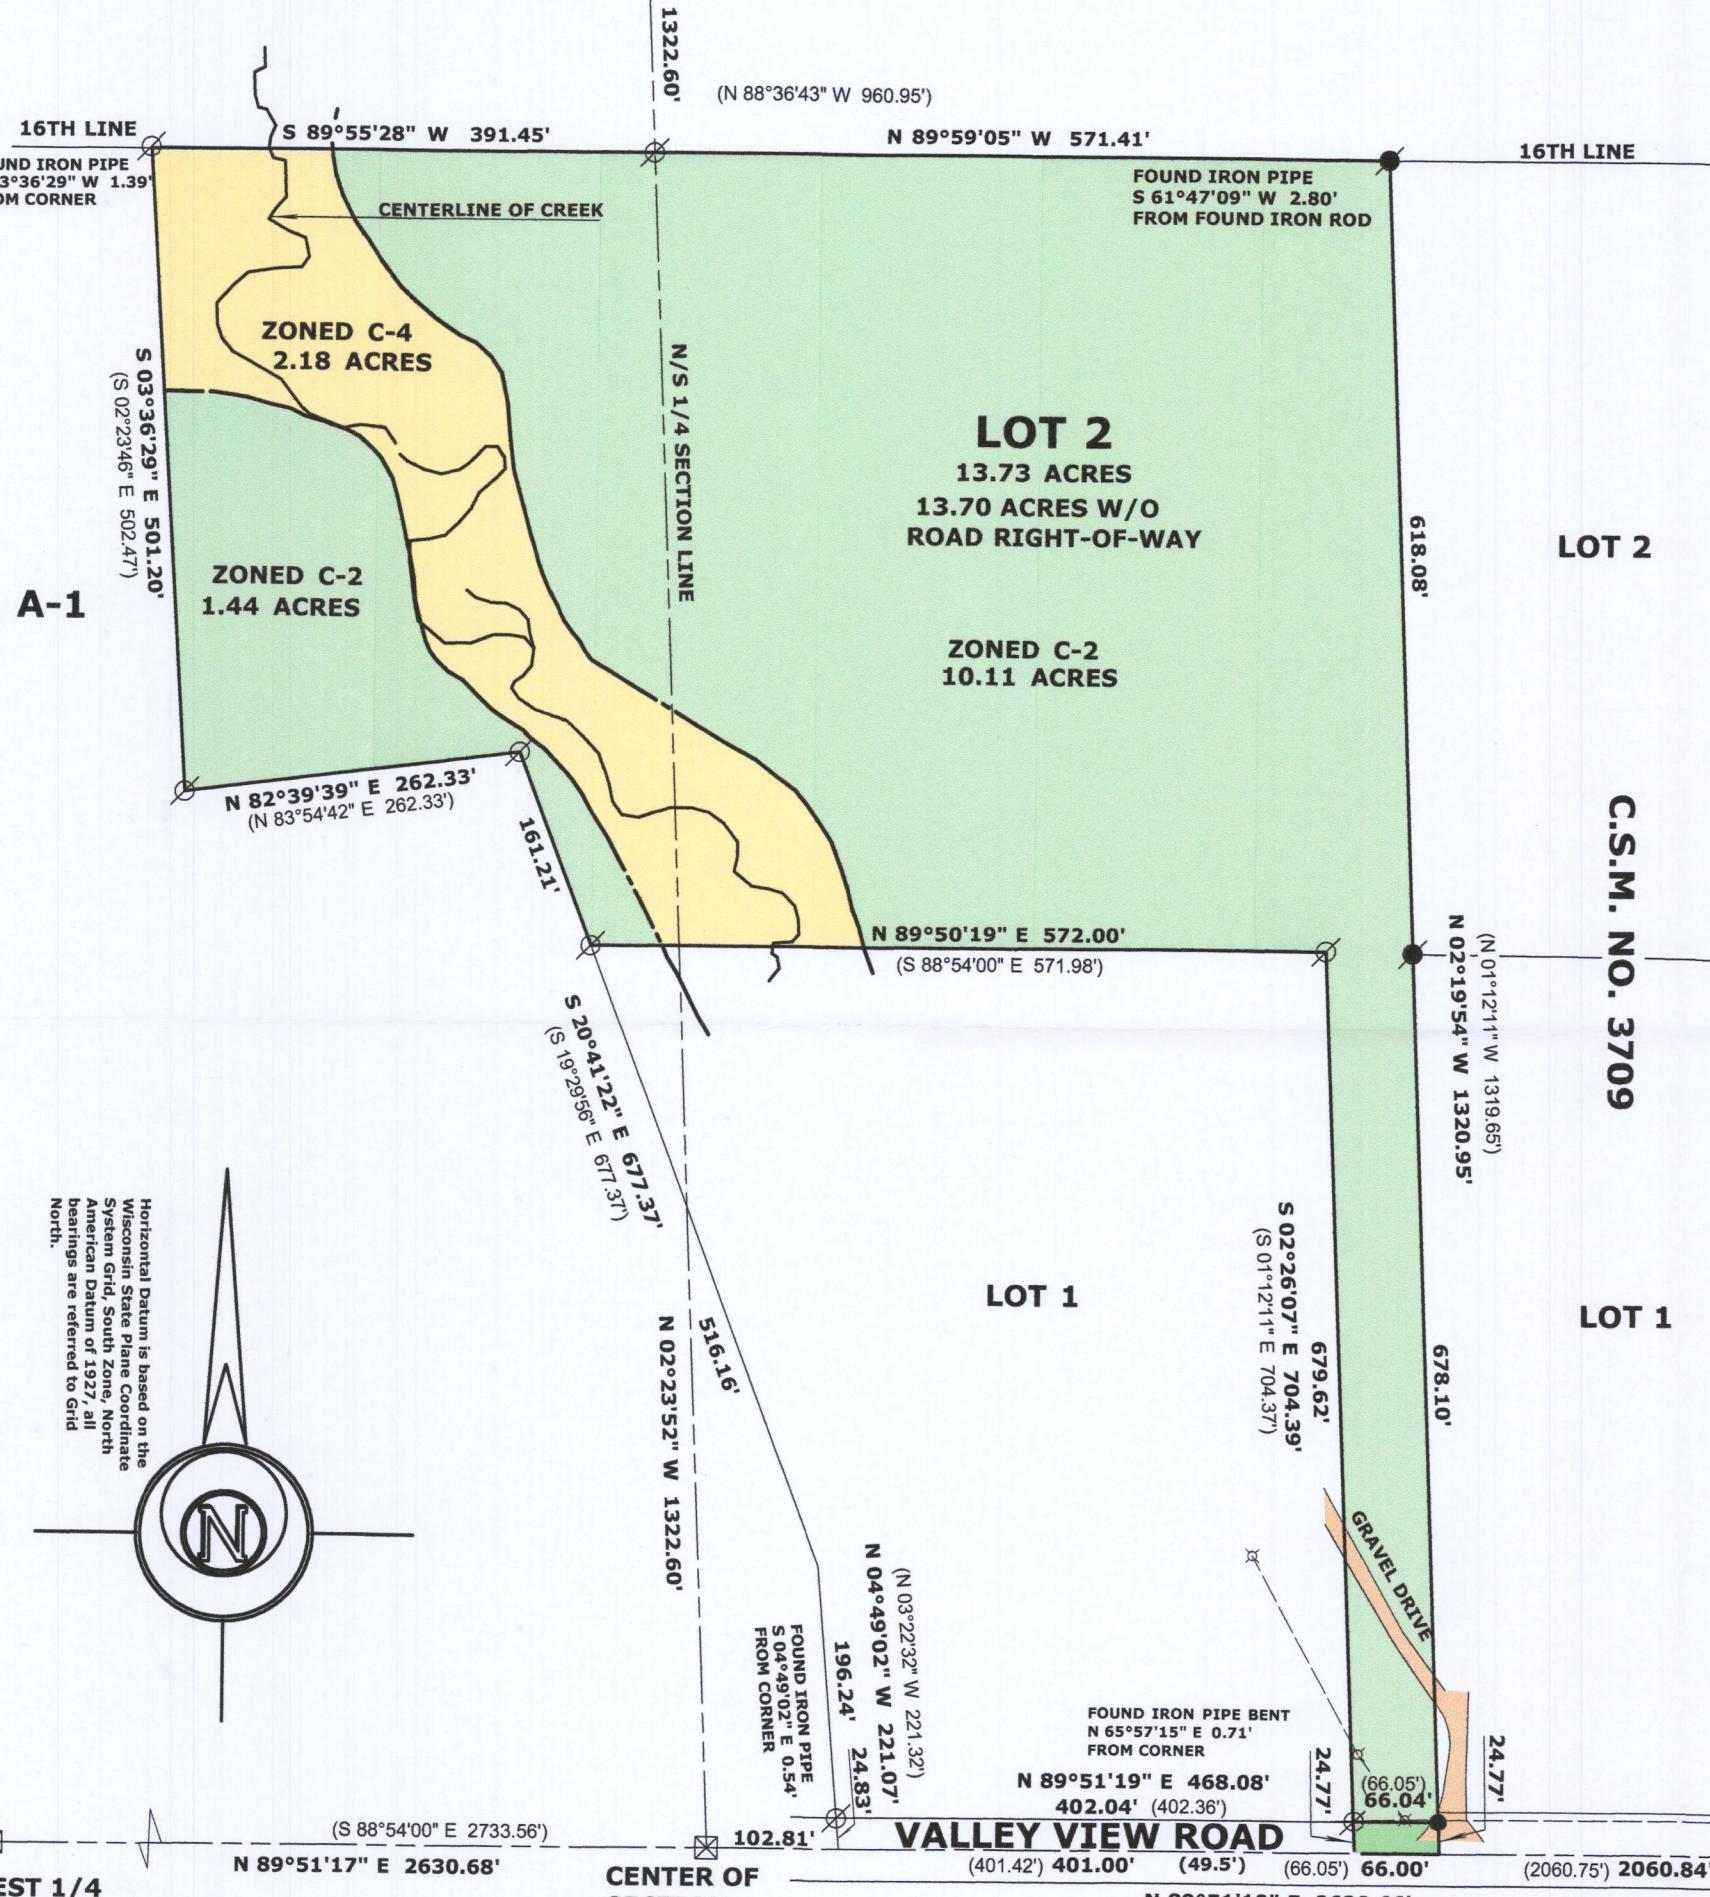

SCALE: 1 INCH = 150 FEET

"I hereby certify that the above described property has been surveyed by me or under my direction and that the above map is a true representation thereof and shows the size and location of the property, its exterior boundaries, the location of all visible structures and dimensions of all principal buildings thereon, boundary fences, apparent easements, roadways and visible encroachments, if any." "This survey is made for the use of the present owners of the property, and also those who purchase, mortgage, or guarantee the title thereto within one year from date hereof."

Mark L. Miritz
MARK L. MIRITZ
WISCONSIN PROFESSIONAL
LAND SURVEYOR S-2582
DATE: MAY 27, 2019 JOB NO. 19.502

OA 2466-7

318-1296