


§

913.15
908.64
£ Aspen Drive

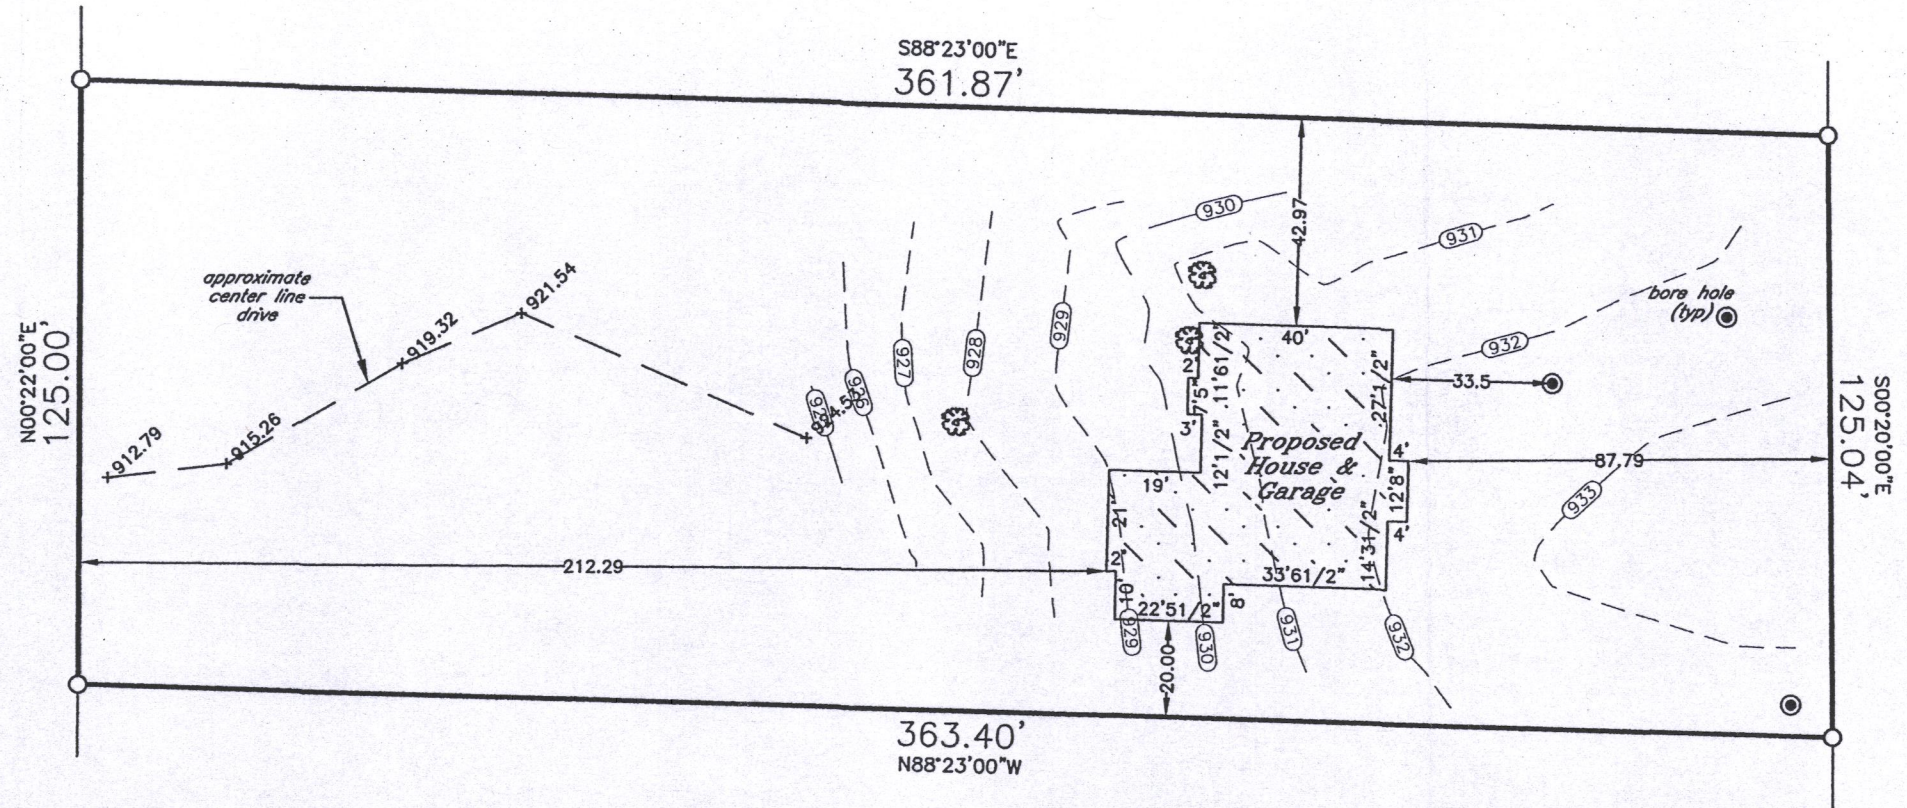

LOT 6 IN

in NE1/4 Section 22-3-18

-for-
Harpe Development

*
Verify exact number with
Town Engineering Department


* outside finish grade = EL 932.50 (advisory only) - top of foundation = EL 933.17 (advisory only) unless otherwise determined in writing by Town Engineering Department

Proposed building field staked true size. Contractor to verify all dimensions before building by same and adhere to drainage plan in effect for this subdivision. Refer to a current title report for easements or restrictions which may affect the use of this site that are not shown on the recorded subdivision plat.



denotes iron
pipe

*J.K.R. SURVEYING, INC.
8121 22ND AVENUE
KENOSHA, WI 53143*

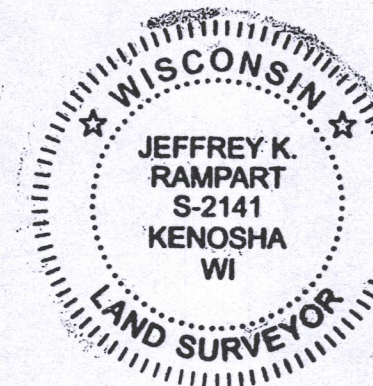

I hereby certify that this property was surveyed under my direction and this plat is a true representation thereof.

Reg. Land Surveyor
September 4, 2019
Revised 9/12/19

OPH-6 318-1314