
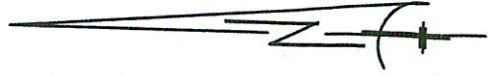


PLAT OF SURVEY -OF-

LOT 2 OF CERTIFIED SURVEY MAP NO. 3237, BEING PART OF THE NORTHEAST 1/4 AND THE SOUTHEAST 1/4 OF THE SOUTHEAST 1/4 OF SECTION 27, AND PART OF THE NORTHEAST 1/4 OF THE NORTHEAST 1/4 OF SECTION 34, ALL IN TOWNSHIP 3 NORTH, RANGE 18 EAST OF THE FOURTH PRINCIPAL MERIDIAN, IN THE TOWNSHIP OF SPRING PRAIRIE, WALWORTH COUNTY WISCONSIN.

SURVEY FOR: JEFF ERICKSON

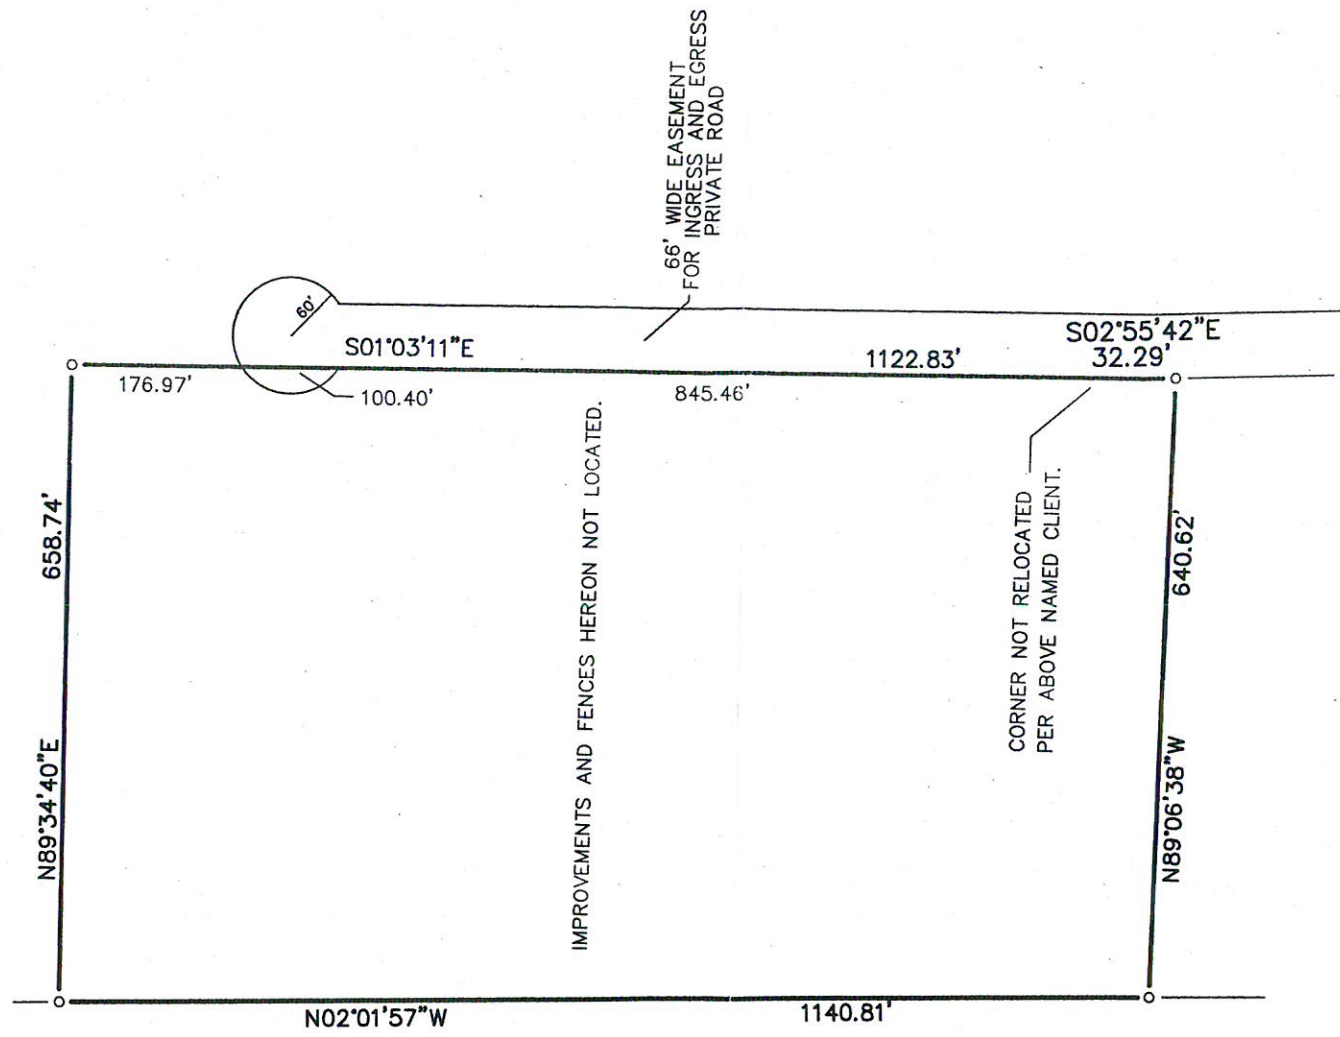

SCALE
1" = 200'



BEARINGS HEREON RELATE TO C.S.M. NO. 3237, THE WEST LINE OF LOT 2 BEING NORTH 02°01'57" WEST.


REFER TO A CURRENT TITLE REPORT FOR EASEMENTS OR RESTRICTIONS WHICH MAY AFFECT THE USE OF THIS SITE.

LEGEND

○ FOUND IRON PIPE

"I hereby certify that I have surveyed the above described property and that the above map is a correct representation thereof and shows the size and location of the property, its exterior boundaries, the location of all visible structures and dimensions of all principal buildings thereon, boundary fences, apparent easements, roadways and encroachments, if any."

"This survey is made for the use of the present owners of the property, and those who purchase, mortgage, or guarantee the title thereto within one year from date hereof."

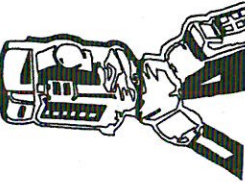

B.W. SURVEYING, INC.

LAND SURVEYS
MAPPING AND PLANNING
412 N. PINE STREET
BURLINGTON, WI 53105
(262)-767-0225

THIS IS NOT AN ORIGINAL PRINT
UNLESS THIS SEAL IS RED.


Robert J. Wetzel
ROBERT J. WETZEL S-1778

JANUARY 10, 2021
DATE

10316
JOB NUMBER

$$\text{—O—F—}$$

SURVEY FOR: ERIC DROHNER
SURVEY ADDRESS: POTTER ROAD

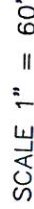

GRAPHIC SCALE




☐ FOUND IRON PIPE
☒ SET IRON PIPE

REFER TO A CURRENT TITLE REPORT FOR EASEMENTS AND RESTRICTIONS WHICH MAY AFFECT THE USE OF THIS SITE.

"This survey is made for the use of the present owners of the property, and those who purchase, mortgage, or guarantee the title thereto within one year from date hereof."

B.W. SURVEYING, INC.

LAND SURVEYS
MAPPING AND PLANNING
412 N. PINE STREET
BURLINGTON, WI 53105
(262)-767-0225

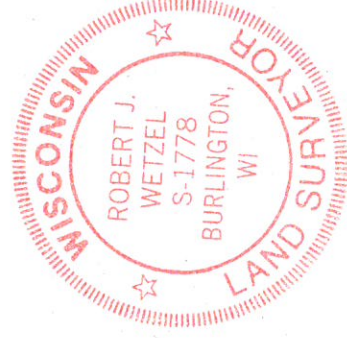

THIS IS NOT AN ORIGINAL PRINT
UNLESS THIS SEAL IS RED.

Robert J. Wetzel S-1778

FEBRUARY 04, 2021

DATE _____

10331

JOB NUMBER

PLAT OF SURVEY


-OF-

LOT 4, BLOCK 10, ALSO THE NORTH 2 FEET OF LOT 5, BLOCK 10, ORIGINAL PLAT OF ELKHORN, ACCORDING TO THE RECORDED PLAT THEREOF. SAID LAND BEING IN THE CITY OF ELKHORN, COUNTY OF WALLWORTH, AND STATE OF WISCONSIN.


SURVEY FOR: JACK BAKER - COLDWELL BANKER
SURVEY ADDRESS: 220 N WASHINGTON STREET

LEGEND

- UTILITY POLE
- FOUND IRON PIPE
- FOUND IRON ROD

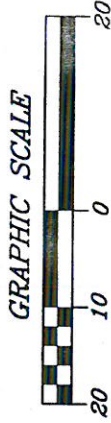

SCALE: 1" = 20'

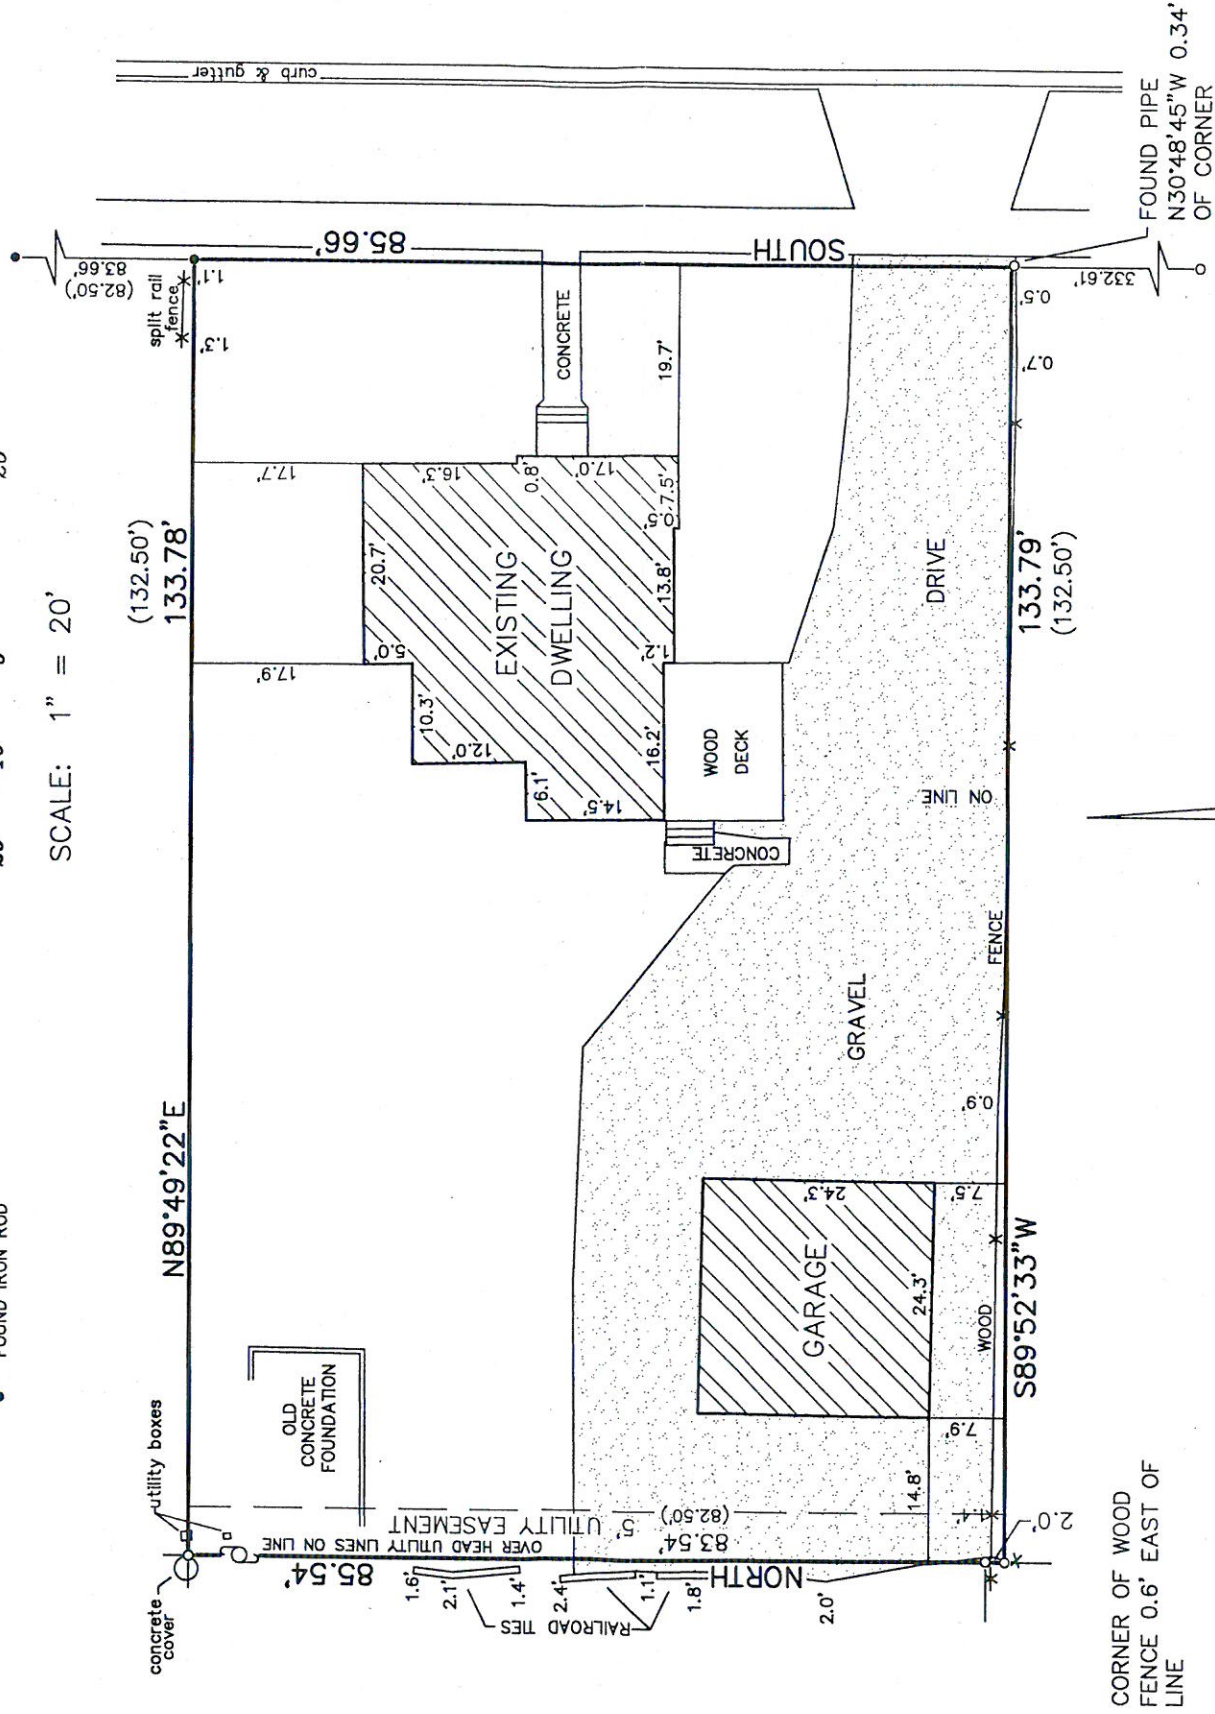



SCALE:

1" = 20'

BEARINGS HEREON RELATE TO THE WEST RIGHT OF WAY LINE OF NORTH WASHINGTON STREET, ASSUMED BEARING SOUTH.

"I hereby certify that I have surveyed the above described property and that the above map is a correct representation thereof and shows the size and location of the property, its exterior boundaries, the location of all visible structures and dimensions of all principal buildings thereon, boundary fences, apparent easements, roadways and encroachments, if any."

"This survey is made for the use of the present owners of the property, and those who purchase, mortgage, or guarantee the title thereto within one year from date hereof."

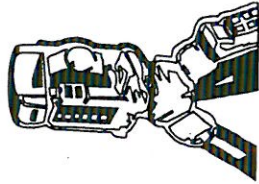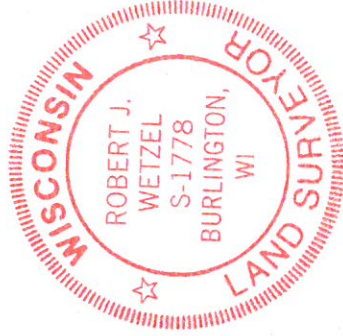

B.W. SURVEYING, INC.

LAND SURVEYS
MAPPING AND PLANNING
412 N. PINE STREET
BURLINGTON, WI 53105
(262)-767-0225

THIS IS NOT AN ORIGINAL PRINT
UNLESS THIS SEAL IS RED.

Robert J. Wetzel
ROBERT J. WETZEL S-1778

DECEMBER 22, 2020
DATE

10304
JOB NUMBER

PLAT OF SURVEY **-OF-**

LOT 20 OF TROY HILL ESTATES, AND BEING A PART OF THE NORTHWEST 1/4, NORTHEAST 1/4, SOUTHWEST 1/4 AND SOUTHEAST 1/4 OF THE SOUTHWEST 1/4 OF SECTION 30, TOWN 4 NORTH, RANGE 18 EAST, TOWN OF EAST TROY, WALWORTH COUNTY, WISCONSIN.

SURVEY FOR: LARRY KEMPEN & SON
SURVEY ADDRESS: _____ TROY HILL COURT

I HEREBY CERTIFY THAT THE EXISTING DWELLING FOUNDATION SHOWN ON THE PLAT OF SURVEY IS LOCATED AS SHOWN THUS ().
DATED THE 21ST DAY OF JANUARY, 2021.


Robert J. Wetzel
ROBERT J. WETZEL S-1778

BEARINGS HEREON RELATE TO THE NORTH LINE OF TROY HILL COURT, ASSUMED BEARING S89°08'32"W.


REFER TO A CURRENT TITLE REPORT FOR EASEMENTS AND RESTRICTIONS WHICH MAY AFFECT THE USE OF THIS SITE.

"I hereby certify that I have surveyed the above described property and that the above map is a correct representation thereof and shows the size and location of the property, its exterior boundaries, the location of all visible structures and dimensions of all principal buildings thereon, boundary fences, apparent easements, roadways and encroachments, if any."

"This survey is made for the use of the present owners of the property, and those who purchase, mortgage, or guarantee the title thereto within one year from date hereof."

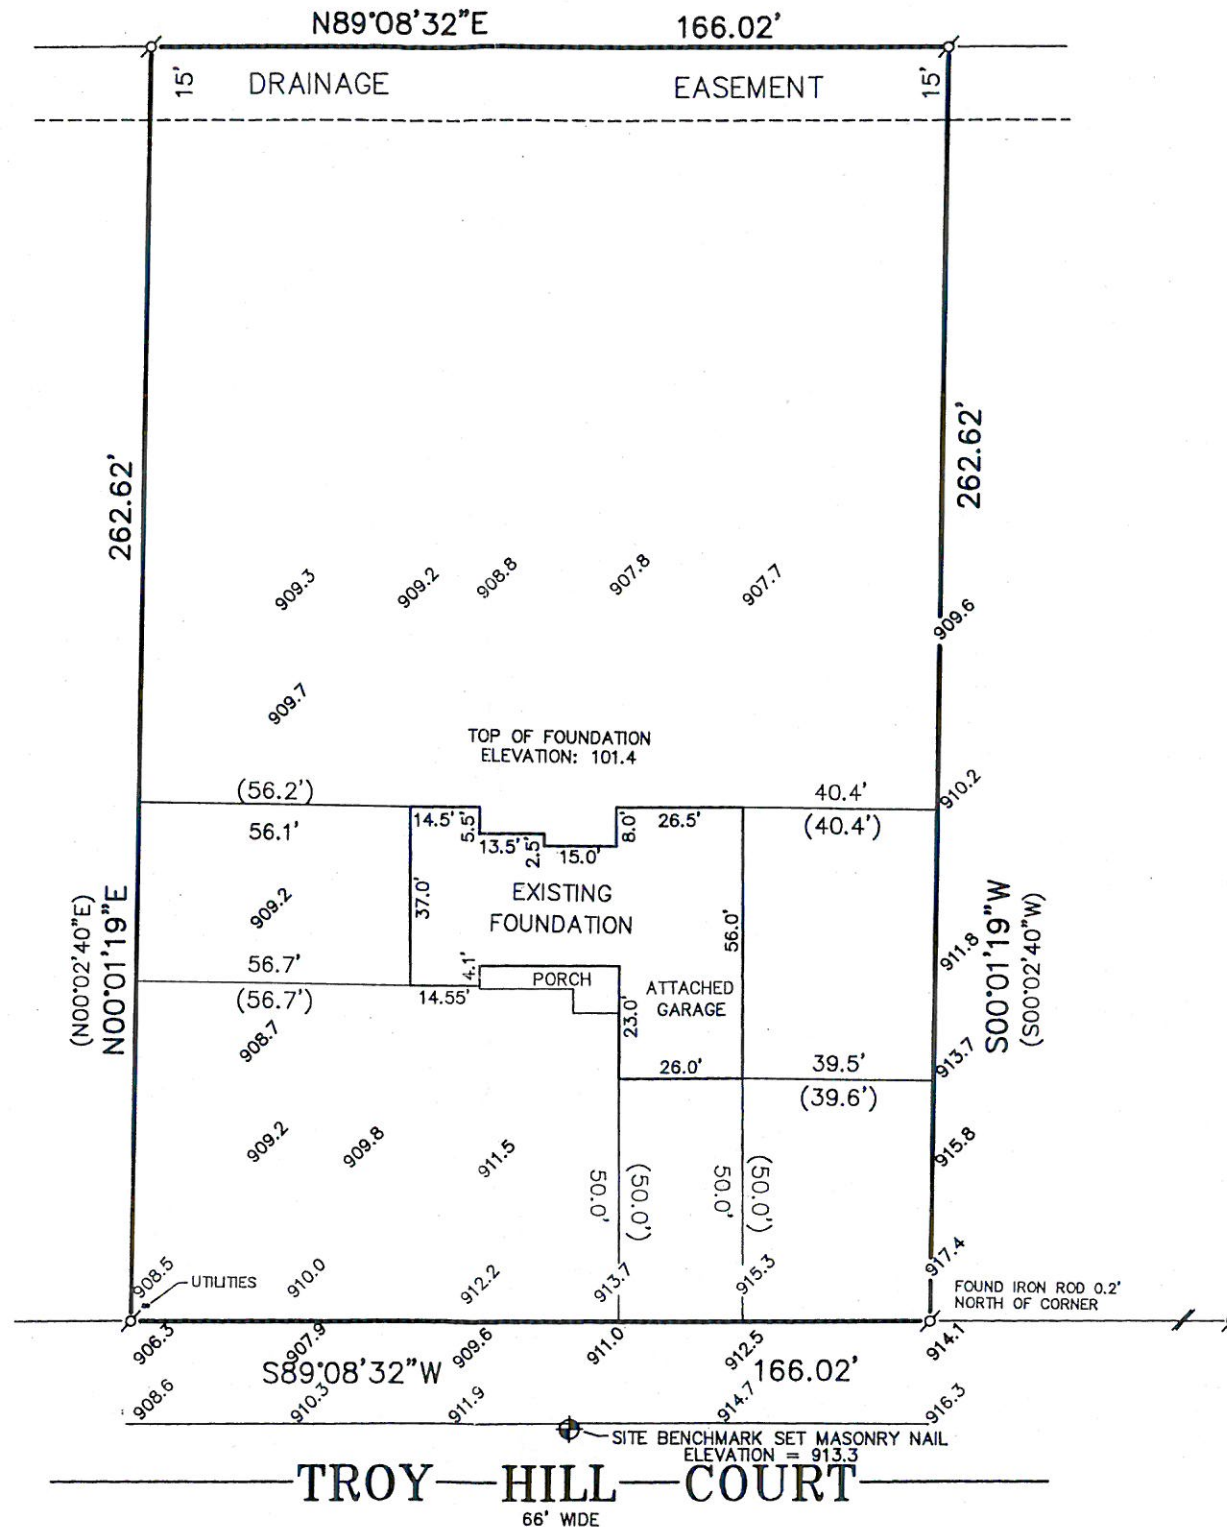

SCALE 1" = 40'

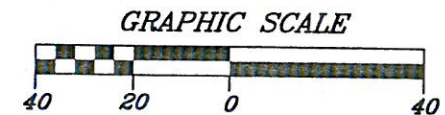

LEGEND
⊗ FOUND IRON ROD
() RECORDED AS




THIS IS NOT AN ORIGINAL PRINT
UNLESS THIS SEAL IS RED.

Robert J. Wetzel
ROBERT J. WETZEL S-1778

JANUARY 21, 2021
DATE

10255 E
JOB NUMBER

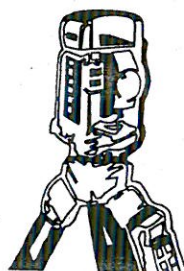


B.W. SURVEYING, INC.

LAND SURVEYS
MAPPING AND PLANNING
412 N. PINE STREET
BURLINGTON, WI 53105
(262)-767-0225

PLAT OF SURVEY
-OF-

PART OF THE NORTH LINE OF THE NORTHEAST 1/4 OF SECTION 12 AS SHOWN,
TOWNSHIP 3 NORTH, RANGE 18 EAST OF THE FOURTH PRINCIPAL MERIDIAN, TOWN OF
SPRING PRAIRIE, COUNTY OF WALWORTH AND STATE OF WISCONSIN.

SURVEY FOR: LARRY DAWLEY

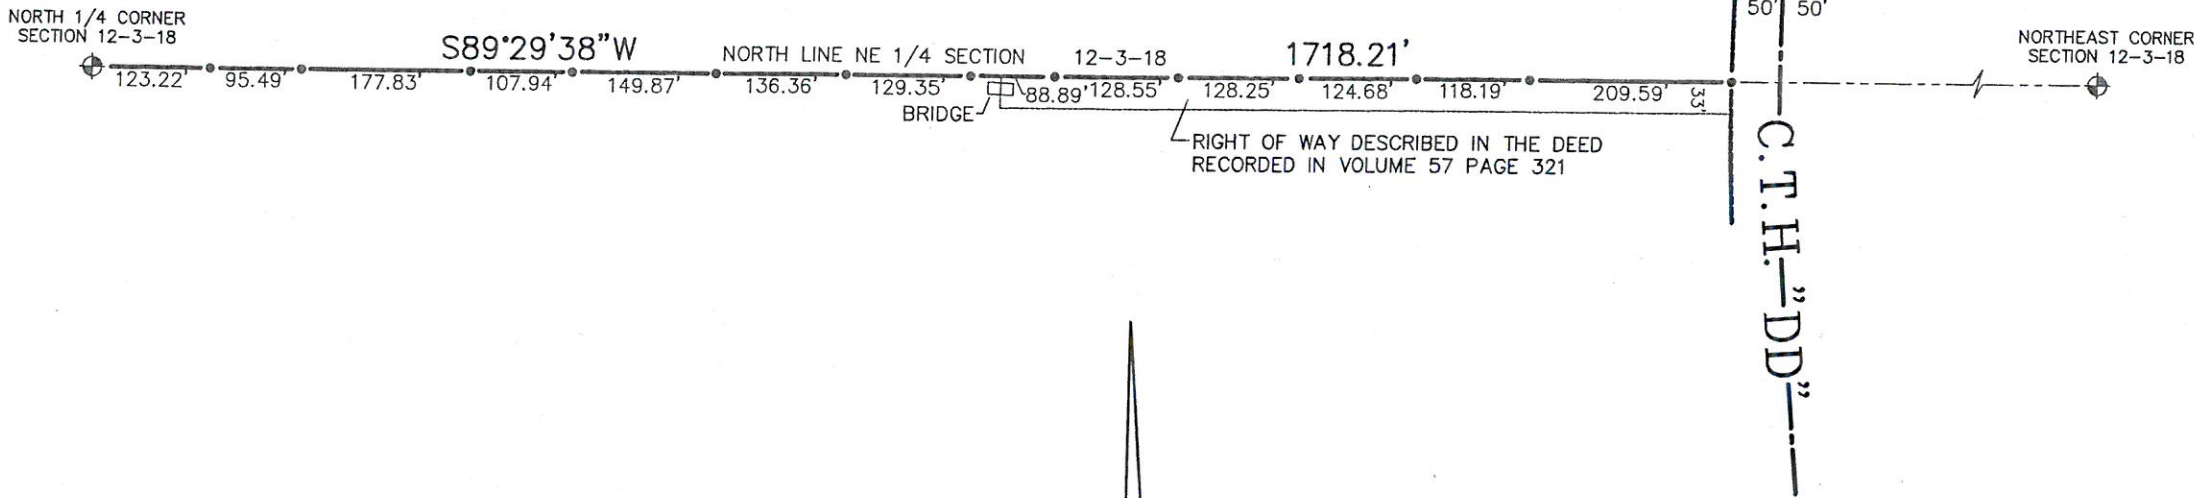

LEGEND


- SET IRON PIPE
- ⊕ FOUND BRASS CAPPED MONUMENT

SCALE 1" = 200'

GRAPHIC SCALE



"This survey is made for the use of the present owners of the property, and those who purchase, mortgage, or guarantee the title thereto within one year from date hereof."

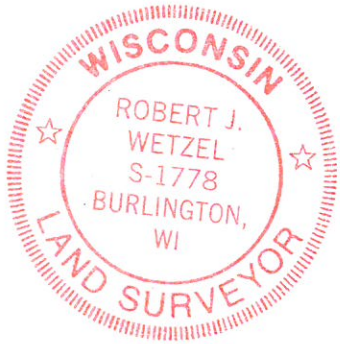

THIS IS NOT AN ORIGINAL PRINT
UNLESS THIS SEAL IS RED.

Robert J. Wetzel
ROBERT J. WETZEL S-1778

MARCH 24, 2021
DATE

10378
JOB NUMBER



B.W. SURVEYING, INC.


LAND SURVEYS
MAPPING AND PLANNING
412 N. PINE STREET
BURLINGTON, WI 53105
(262)-767-0225

PLAT OF SURVEY
-OF-

LOT 3, WALWORTH COUNTY CERTIFIED SURVEY MAP NO. 1457, LOCATED IN PART OF THE NORTHEAST 1/4 OF THE NORTHEAST 1/4 OF SECTION 22, TOWNSHIP 3 NORTH, RANGE 18 EAST OF THE FOURTH PRINCIPAL MERIDIAN, IN THE TOWN OF SPRING PRAIRIE, WALWORTH COUNTY, WISCONSIN.


SURVEY FOR: SHAWN KRAUSE
SURVEY ADDRESS: N6045 JOHNSON ROAD

REFER TO A CURRENT TITLE REPORT FOR EASEMENTS AND RESTRICTIONS WHICH MAY AFFECT THE USE OF THIS SITE.
BEARINGS HEREON RELATE TO THE EAST LINE OF THE NORTHEAST 1/4 OF SECTION 22-3-18; ASSUMED BEARING NORTH.

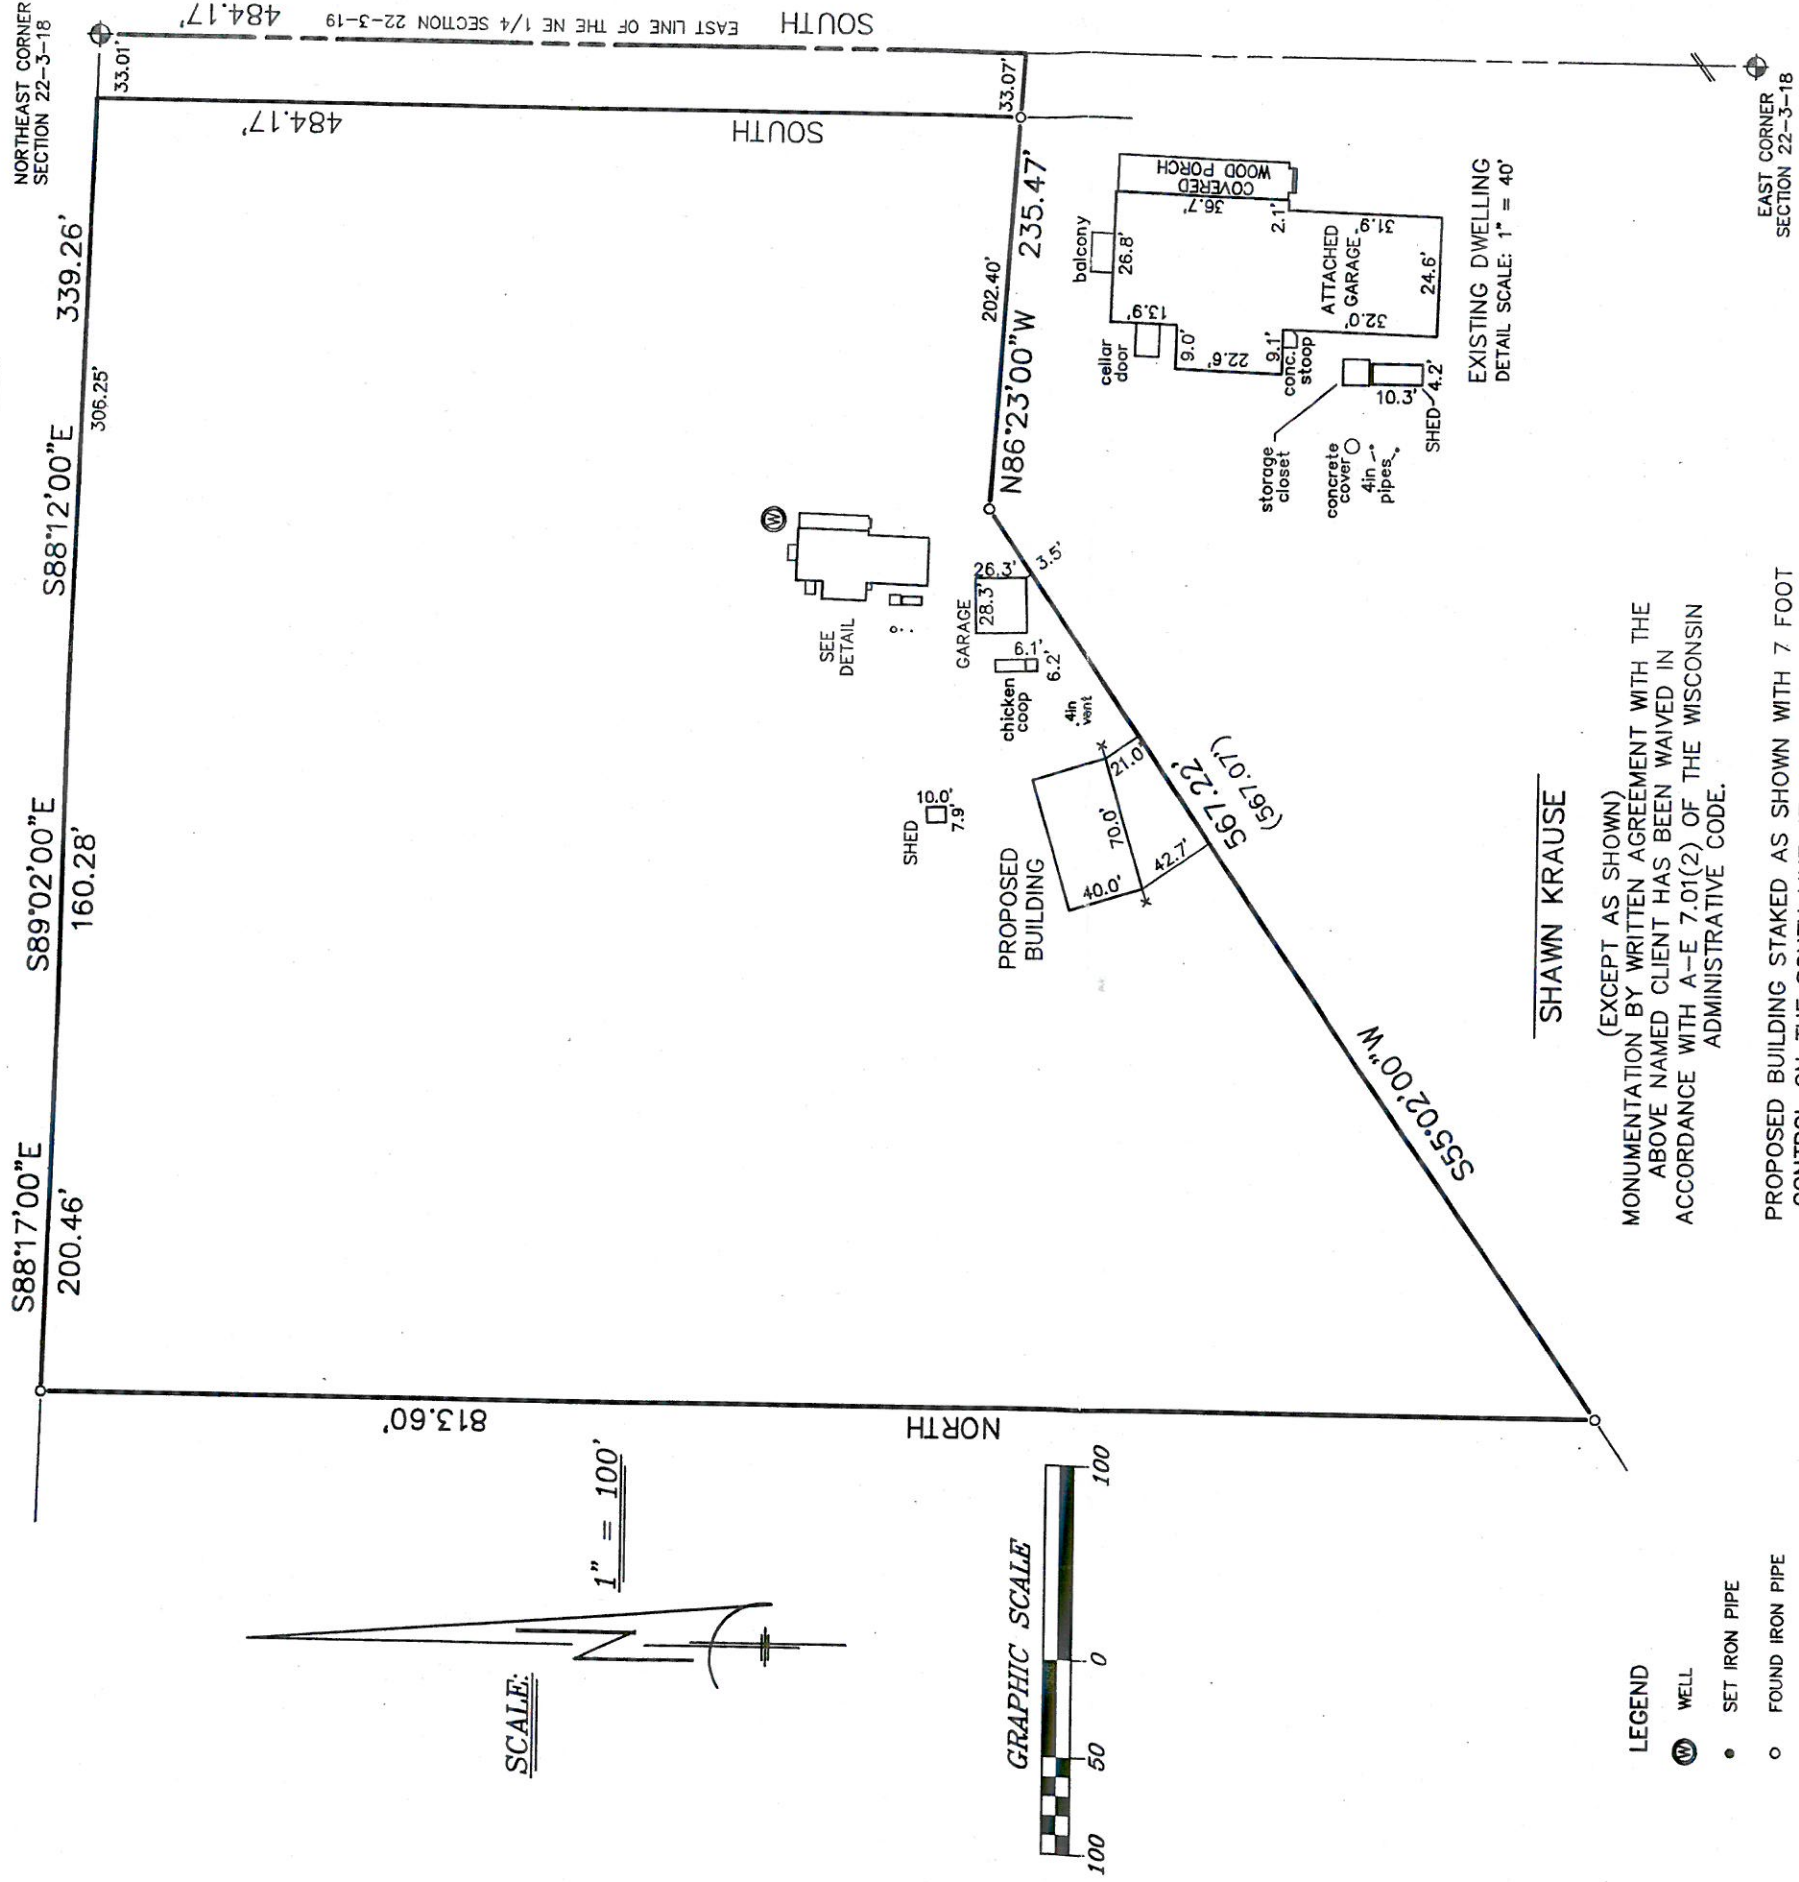


"I hereby certify that I have surveyed the above described property and that the above map is a correct representation thereof and shows the size and location of the property, its exterior boundaries, and the location of all visible structures and dimensions of all principal buildings thereon.

"This survey is made for the use of the present owners of the property, and those who purchase, mortgage, or guarantee the title thereto within one year from date hereof."

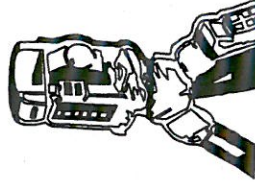

B.W. SURVEYING, INC.

LAND SURVEYS
MAPPING AND PLANNING
412 N. PINE STREET
BURLINGTON, WI 53105
(262)-767-0225

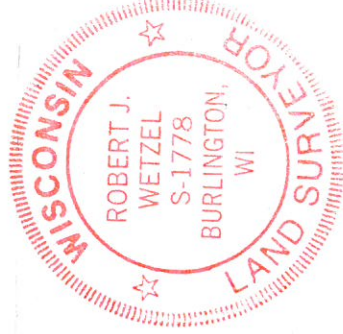

THIS IS NOT AN ORIGINAL PRINT
UNLESS THIS SEAL IS RED.

Robert J. Wetzel
ROBERT J. WETZEL S-1778

JANUARY 28, 2021
DATE

10330
JOB NUMBER

-OF-

SURVEY FOR: PAUL HAHLEBECK

NOTE: PROPOSED BUILDING WAS STAKED ON ACTUAL CORNERS WITH 10 FOOT CONTROL ON THE EAST AND WEST BUILDING LINES. THE CONTRACTOR WILL BE RESPONSIBLE TO FIELD VERIFY ALL STAKES FOR LOCATION AND DIMENSION PRIOR TO CONSTRUCTION. IF ANY DISCREPANCIES OCCUR NOTIFY THIS OFFICE AT ONCE.



"I hereby certify that I have surveyed the above described property and that the above map is a correct representation and shows the size and location of the property, its exterior boundaries, the location of all visible structures and dimensions of all principal buildings thereon, boundary fences, apparent easements, roadways and encroachments, if any."

BEARINGS HEREON RELATE TO THE NORTH LINE OF THE NORTHEAST 1/4 OF SECTION 29-4-18, ASSUMED BEARING NORTH 88°55'17" EAST.

A black and white line drawing of a car accident. A car is shown from the side, with a driver visible. A truck is shown from the front, having collided with the car. The car is tilted upwards, suggesting it has been hit and is in the air or about to flip. The truck is positioned behind the car, with its front end impacting the rear of the car.

LAND SURVEYS
MAPPING AND PLANNING
412 N. PINE STREET
BURLINGTON, WI 53105
(262)-767-0225

MARCH 31, 2021
DATE

9950-STAKEOUT
JOB NUMBER