


PLAT OF SURVEY

LANDS LOCATED IN PART OF THE WEST 1/2 OF
THE NE 1/4 AND THE EAST 1/2 OF THE NW 1/4
OF SECTION 27, T.3N., R.18E., TOWN OF
SPRING PRAIRIE, WALWORTH COUNTY, WISCONSIN.

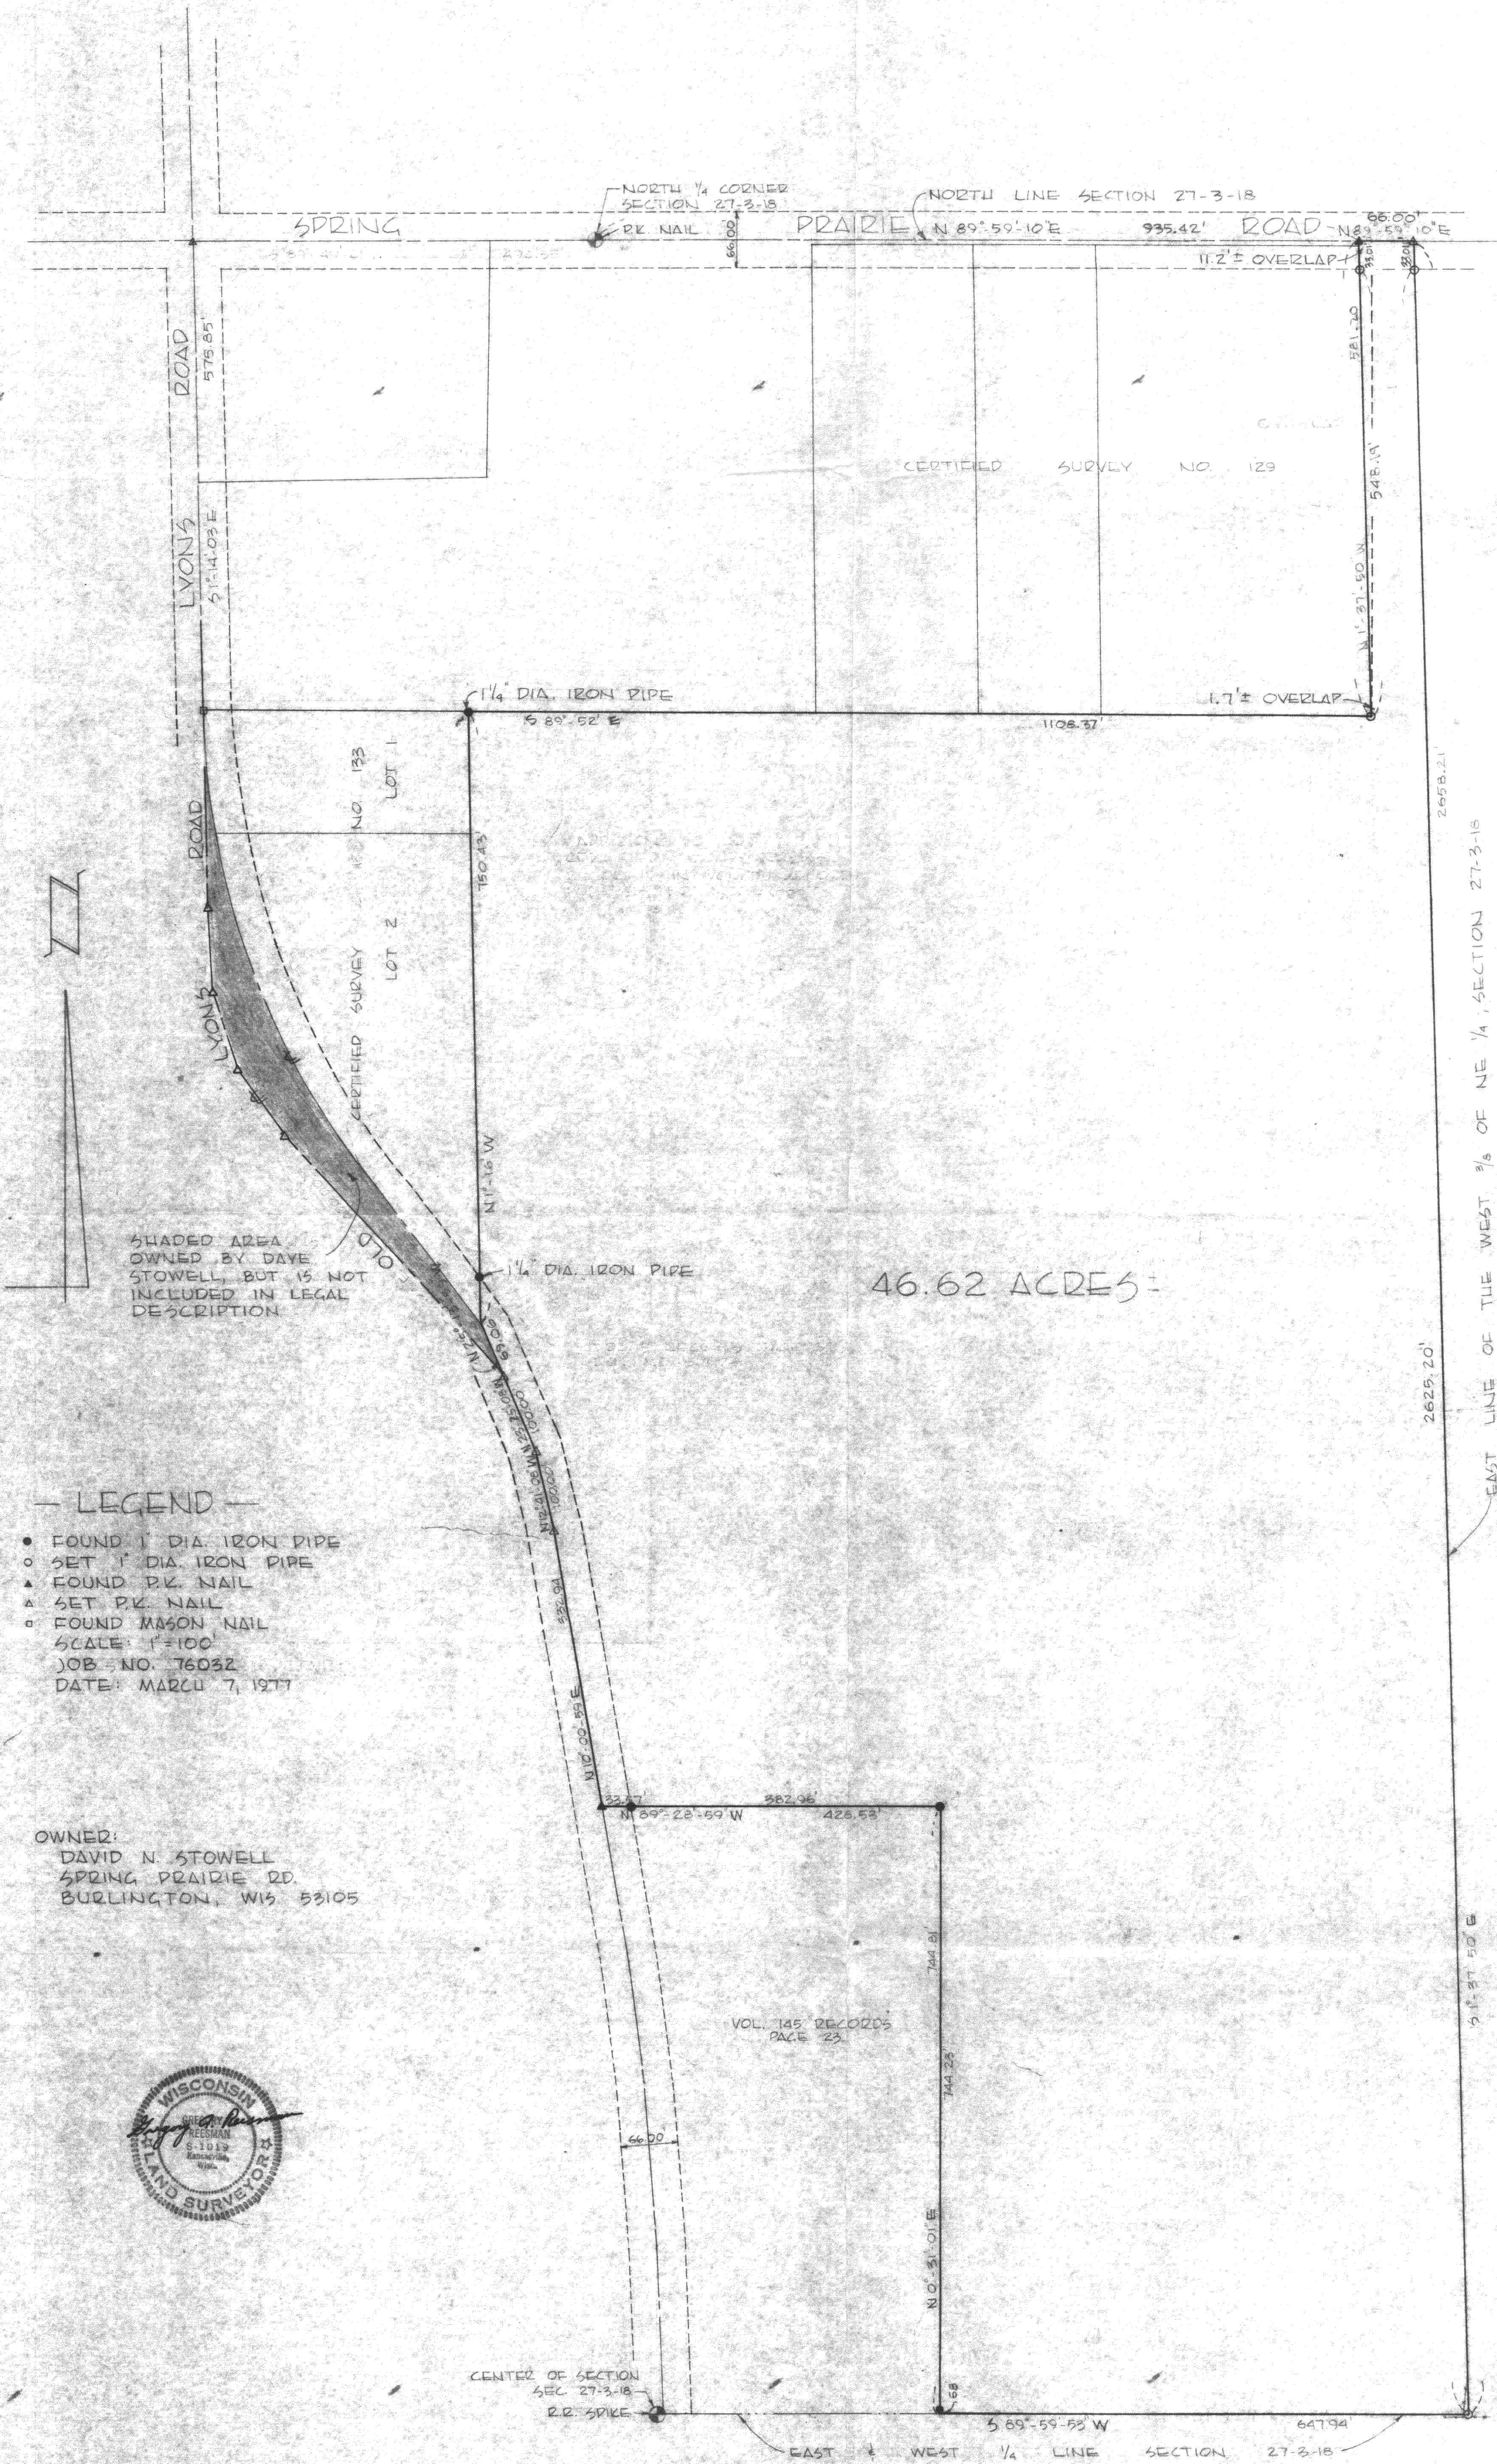

46.62 ACRES

LEGEND

- FOUND 1" DIA IRON PIPE
 - SET 1" DIA IRON PIPE
 - ▲ FOUND PK NAIL
 - △ SET PK NAIL
 - ◻ FOUND MASON NAIL
- SCALE: 1"=100'
JOB NO. 76032
DATE: MARCH 7, 1977


OWNED:
DAVID N. STOWELL
SPRING PRAIRIE RD.
BURLINGTON, WIS 53105



VOL. 145 RECORDS
PAGE 23

PLAT OF SURVEY

PART OF THE WEST 1/2 OF THE NE 1/4 AND THE EAST 1/2 OF THE NW 1/4 OF SECTION 27, T.3N., R.18E., TOWN OF SPRING PRAIRIE, COUNTY OF WALWORTH, STATE OF WISCONSIN AND MORE PARTICULARLY DESCRIBED AS FOLLOWS: COMMENCE AT THE NORTH 1/4 CORNER OF SAID SECTION 27, RUN THENCE N.89°-59'-16"E. ALONG THE NORTH LINE OF SAID SECTION 935.42 FEET TO A P.K. NAIL WHICH IS THE POINT OF BEGINNING OF THE FOLLOWING DESCRIBED PARCEL, THENCE CONTINUE N.89°-59'-16"E. ALONG SAID NORTH LINE 56.00 FEET TO A P.K. NAIL, THENCE S.1°-37'-50"E. ALONG THE EAST LINE OF THE WEST 3/8 OF THE NE 1/4 OF SAID SECTION 2656.21 FEET TO AN IRON PIPE, THENCE S.89°-59'-53"W. ALONG THE EAST AND WEST 1/4 LINE OF SAID SECTION 647.94 FEET TO A POINT, THENCE N.0°-31'-01"E 744.81 FEET TO AN IRON PIPE, THENCE N.89°-28'-59"W. 126.53 FEET TO A P.K. NAIL, THENCE N.10°-00'-59"E. ALONG THE CENTERLINE OF LYONS ROAD 332.94 FEET TO A P.K. NAIL, THENCE N.12°-41'-08"W. ALONG SAID CENTERLINE 100.00 FEET TO A P.K. NAIL, THENCE N.23°-25'-08"W. ALONG SAID CENTERLINE 100.00 FEET TO A P.K. NAIL, THENCE N.25°-13'-59"W. ALONG SAID CENTERLINE 69.06 FEET TO A POINT, THENCE N.1°-16"W. ALONG THE EAST LINE OF CERTIFIED SURVEY NO. 133, RECORDED IN THE WALWORTH COUNTY REGISTER OF DEEDS OFFICE, 750.43 FEET TO AN IRON PIPE, THENCE S.89°-52'E. 1108.37 FEET TO AN IRON PIPE, THENCE N.1°-37'-50"W. PARALLEL TO THE EAST LINE OF THE WEST 3/8 OF THE NE 1/4 OF SAID SECTION 581.20 FEET TO THE POINT OF BEGINNING. SAID PARCEL CONTAINS 16.62 ACRES OF LAND MORE OR LESS. SAID PARCEL IS SUBJECT TO SPRING PRAIRIE ROAD AND LYONS ROAD RIGHT-OF-WAYS.

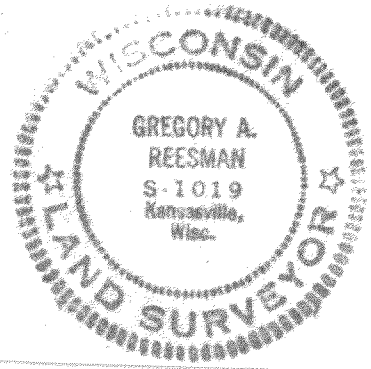

Gregory A. Reesman
GREGORY A. REESMAN
LAND SURVEYOR S - 1019
KANSASVILLE, WIS.