


PLAT OF SURVEY

0.75 ACRES ADDITION TO LOT 14 OF PLEASANT HILL SUBDIVISION, LOCATED IN THE WEST 1/2 OF SECTION 22, T.3N., R.18E., OF THE 4TH P.M., TOWN OF SPRING PRAIRIE, COUNTY OF WALWORTH, STATE OF WISCONSIN AND MORE PARTICULARLY DESCRIBED AS FOLLOWS: BEGIN AT THE NW CORNER OF SAID PLEASANT HILL SUBDIVISION, RUN THENCE N.00°-12'W. ALONG THE WEST LINE OF SAID SUBDIVISION 290.00 FEET TO A POINT, THENCE N.88°-23'W. ALONG THE SOUTHERLY SLOPE OF WAY LINE OF VAIL DRIVE 112.69 FEET TO AN IRON PIPE, THENCE S.00°-12'W. PARALLEL WITH SAID WEST LINE 290.00 FEET TO AN IRON PIPE, THENCE S.88°-23'E. PARALLEL WITH SAID SOUTHERLY SLOPE OF WAY LINE 112.69 FEET TO THE POINT OF BEGINNING.

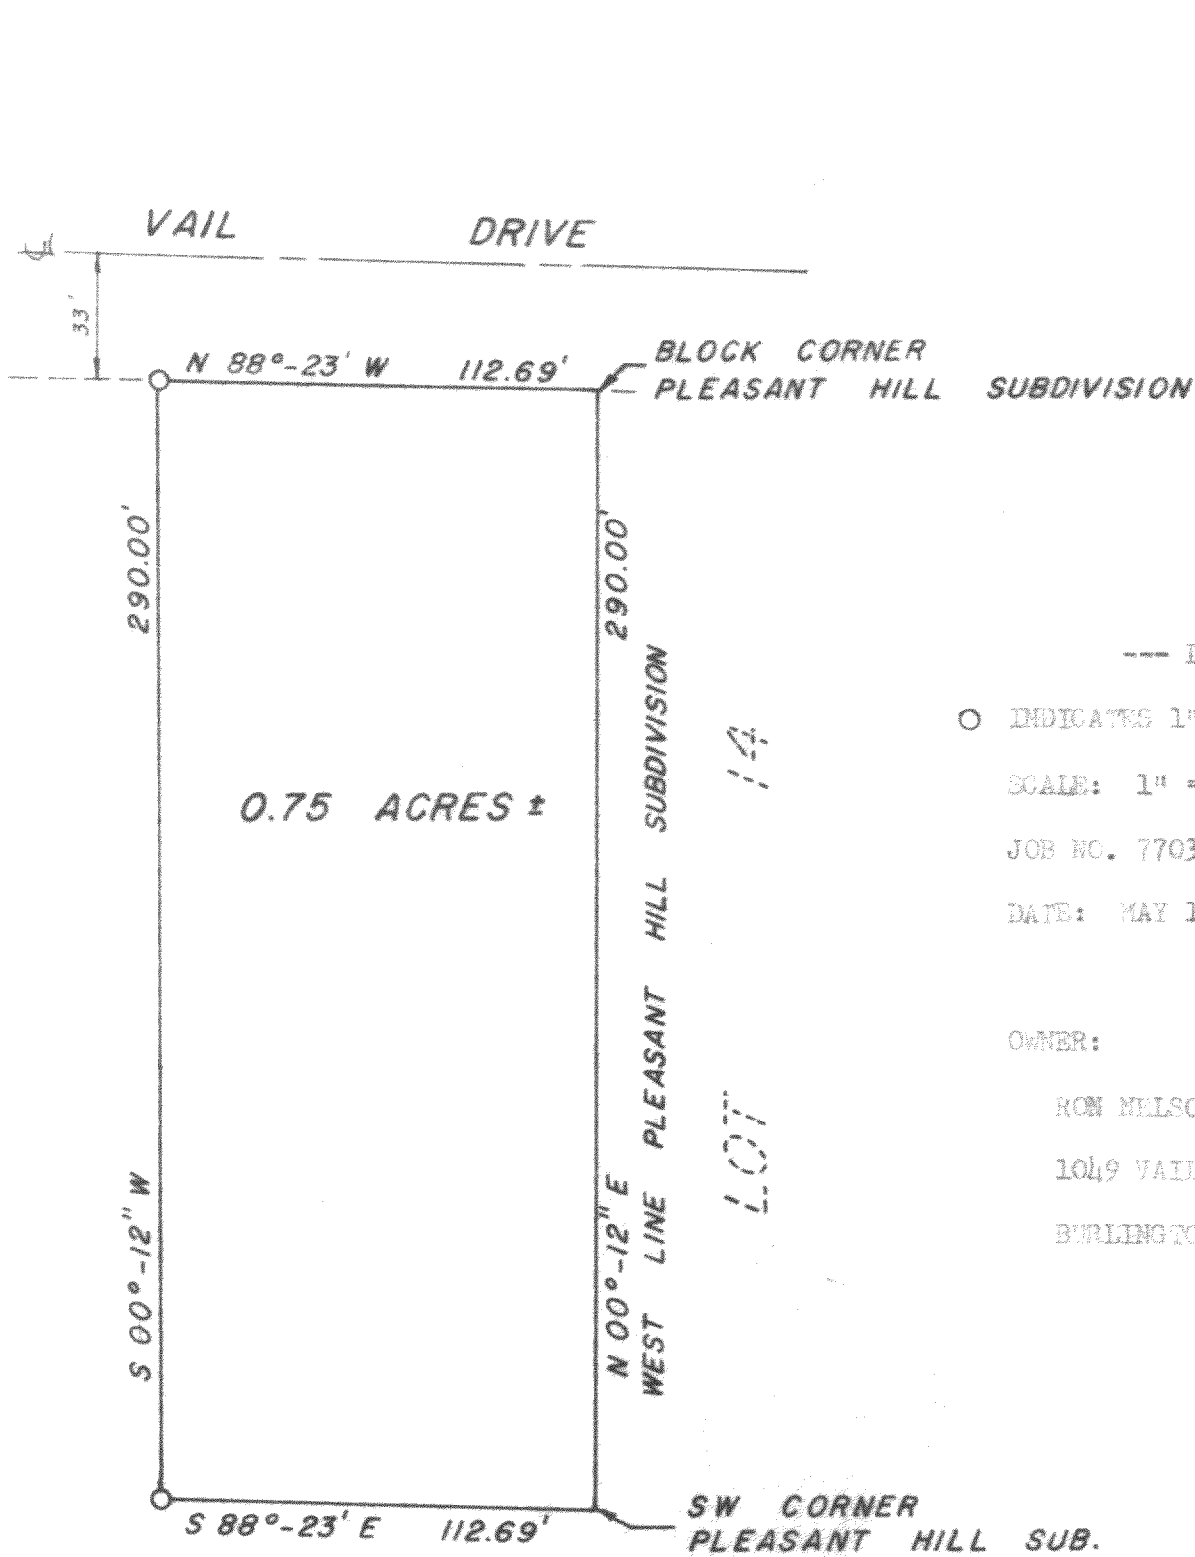

--- LEGEND ---

○ INDICATES 1" DIA. IRON PIPE SET

SCALE: 1" = 50'

JOB NO. 77030

DATE: MAY 10, 1977

OWNER:

RON NELSON


1049 VAIL DRIVE

BURLINGTON, WIS. 53105

SURVEYOR'S CERTIFICATE

I HEREBY CERTIFY THAT THE LANDS DEPICTED HEREON HAVE BEEN SURVEYED UNDER MY DIRECTION AND THAT THE PLAT HEREON DRAWN IS A CORRECT REPRESENTATION OF SAID SURVEY.

GREGORY A. RYAN
LAND SURVEYOR S-1019
KANSASVILLE, WIS.

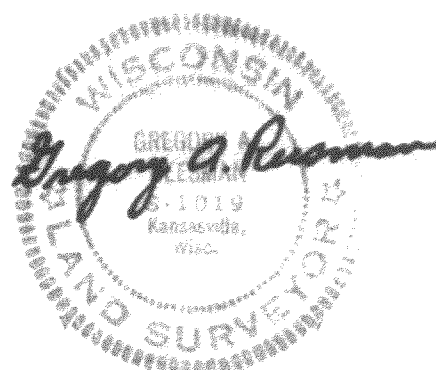

318-174