

HOME OFFICE
109 SOUTH SPRING STREET
BURLINGTON, WISCONSIN 53105
PHONE: 414-763-2652
414-763-7834


ROBERS & BOYD, INC.
CONSULTING ENGINEERS
LAND SURVEYORS

BRANCH OFFICE
809 - 43RD STREET
KENOSHA, WISCONSIN 53140
PHONE: 414-658-4488


PLAT OF SURVEY AND PROPOSED HOUSE LOCATION

For
JAMES McDONOUGH
Of

Lot 10, 11, 12, Block 13, Honey Lake Subdivision First Addition, Town
of Spring Prairie, County of Walworth, State of Wisconsin.

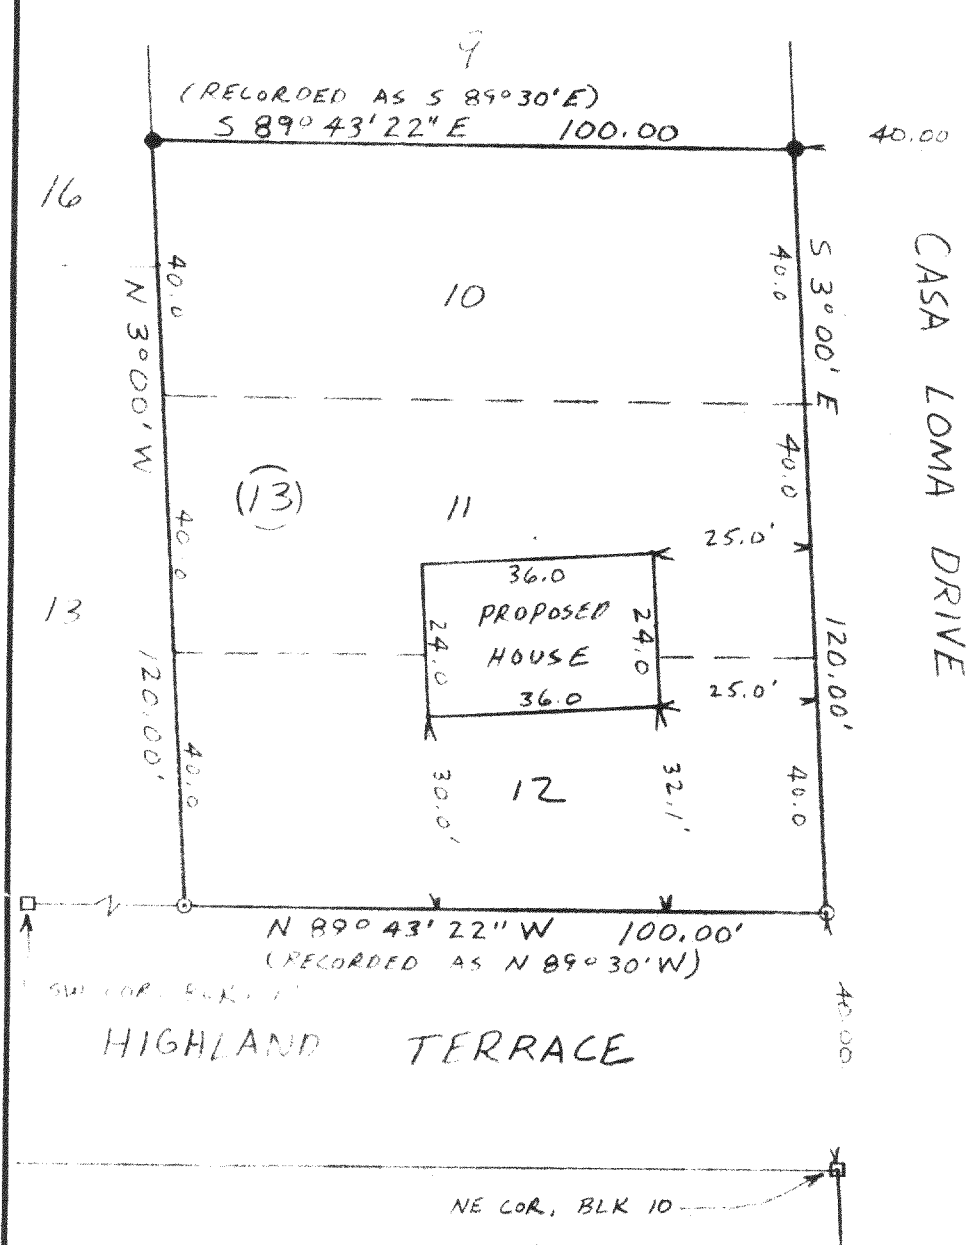

LEGEND
□ FOUND CONCRETE MONUMENT
● FOUND 1" IRON PIPE
○ SET 1 5/8" IRON PIPE
SCALE - 1" = 30'

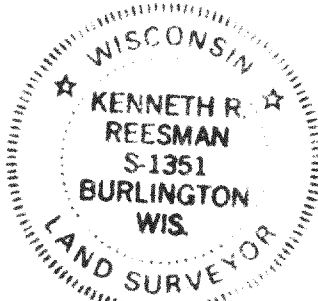

"I CERTIFY THAT I HAVE SURVEYED THE ABOVE DESCRIBED
PROPERTY AND THAT THE ABOVE PLAT IS AN ACCURATE
SURVEY AND A TRUE REPRESENTATION THEREOF AND COR-
RECTLY SHOWS THE EXTERIOR BOUNDARY LINES AND LOCA-
TION OF BUILDINGS ON SAID PROPERTY AND THE CORRECT
MEASUREMENTS THEREOF."

WISCONSIN REGISTERED LAND SURVEYOR

DATE

JOB NUMBER

414-763-2652 414-763-7834 OH41-94,95

CP 100

318-199