

ABERNATHY and ASSOCIATES
Kenneth B. Abernathy Jr.
Wisconsin Registered Land Surveyor S-1594

Rt. 3, Box 273
Elkhorn, Wisconsin 53121
Phone: (414) 723-4260 (office)
(414) 723-4813 (residence)

ORDERED BY: DAN FINKE CONSTRUCTION CO.
5870 HWY "36"
BURLINGTON, WI. 53105




PLAT OF SURVEY

PROPOSED RESIDENCE ON LOT 1 C.S.M. NO. 1999, VOL. 9, PAGES 277- 278

PORTION OF LOT UNDER 6% SLOPE =
14,800 s.f.

CONTIGUOUS PORTION UNDER 6%
SLOPE = 10,500 s.f.

CURVE	ARC	DELTA	RADIUS	CHORD LENGTH	CHORD BEARING
C1	67.63	77°30'14"	50.00	62.60	S 61°03'00" E

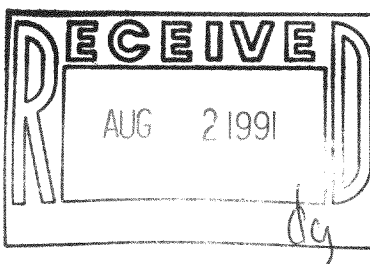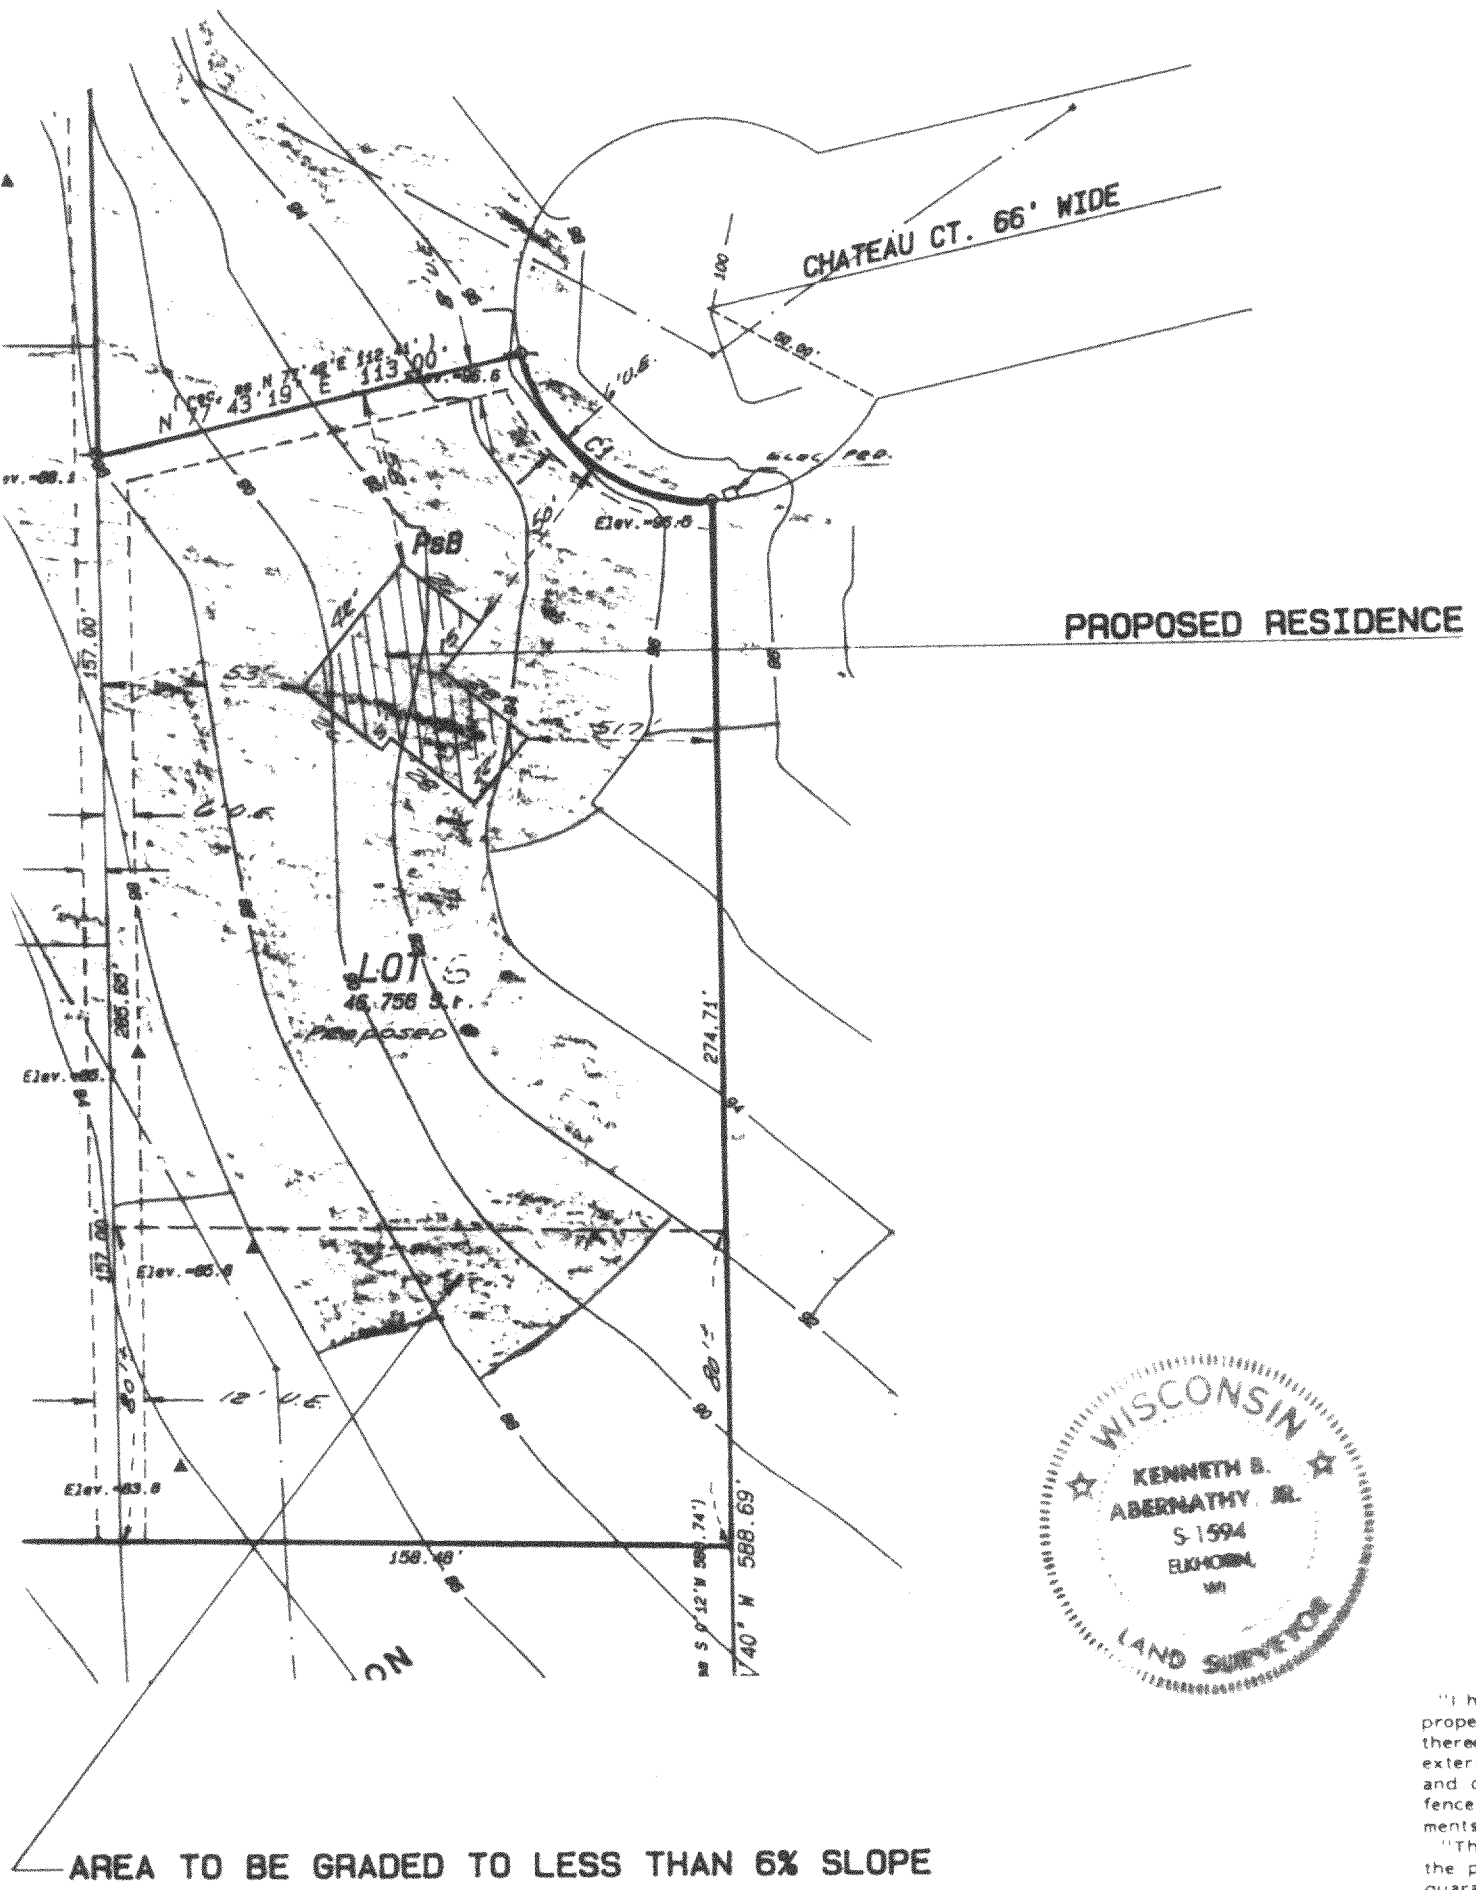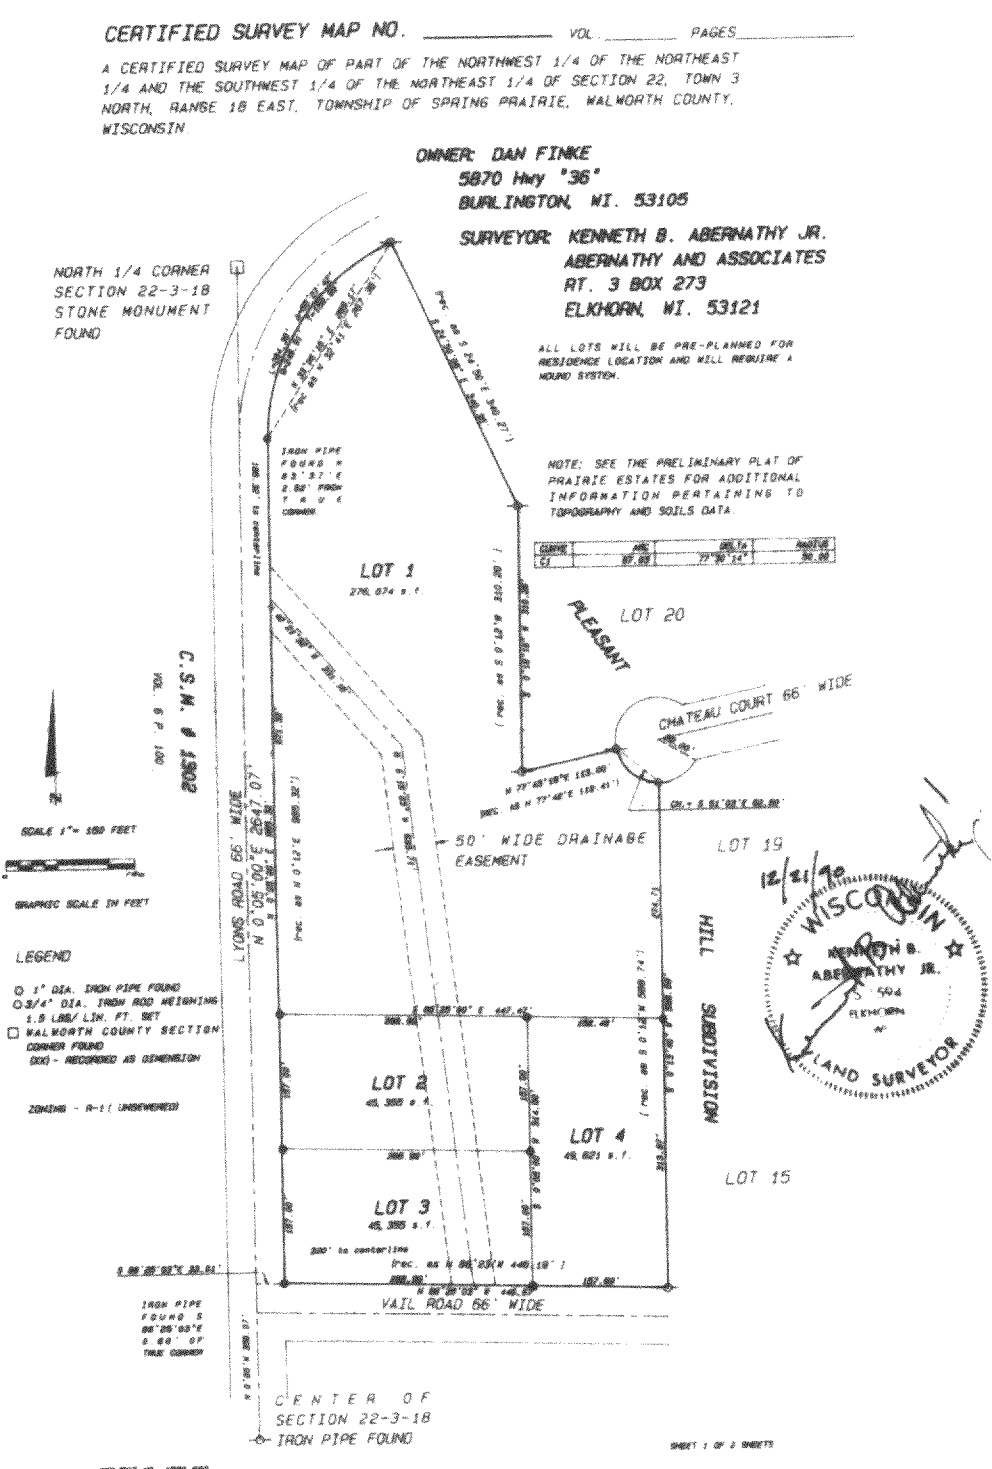

NOTES:
1) BUILDER WILL GRADE THESE SLOPES TO LESS THAN 6% SLOPE TO ATTAIN THE NEEDED 12,500 s.f.
2) THIS RESIDENCE WILL BE LOCATED ON LOT 1 OF C.S.M. NO. 1999 BUT IS ALSO DESIGNATED AS LOT 6 ON A PRELIMINARY PLAT OF " PRAIRIE ESTATES SUBDIVISION.

I hereby certify that I have surveyed the above described property and that the above map is a true representation thereof and shows the size and location of the property, its exterior boundaries, the location of all visible structures and dimensions of all principal buildings thereon, boundary fences, apparent easements, roadways and visible encroachments, if any.

"This survey is made for the use of the present owners of the property, and also those who purchase, mortgage, or guarantee the title thereto within one year from date hereof."

Kenneth B. Abernathy Jr.
KENNETH B. ABERNATHY, JR.
WISCONSIN REGISTERED LAND SURVEYOR,
S-1594

Date: MAY 22, 1991 Job No. 90.602