


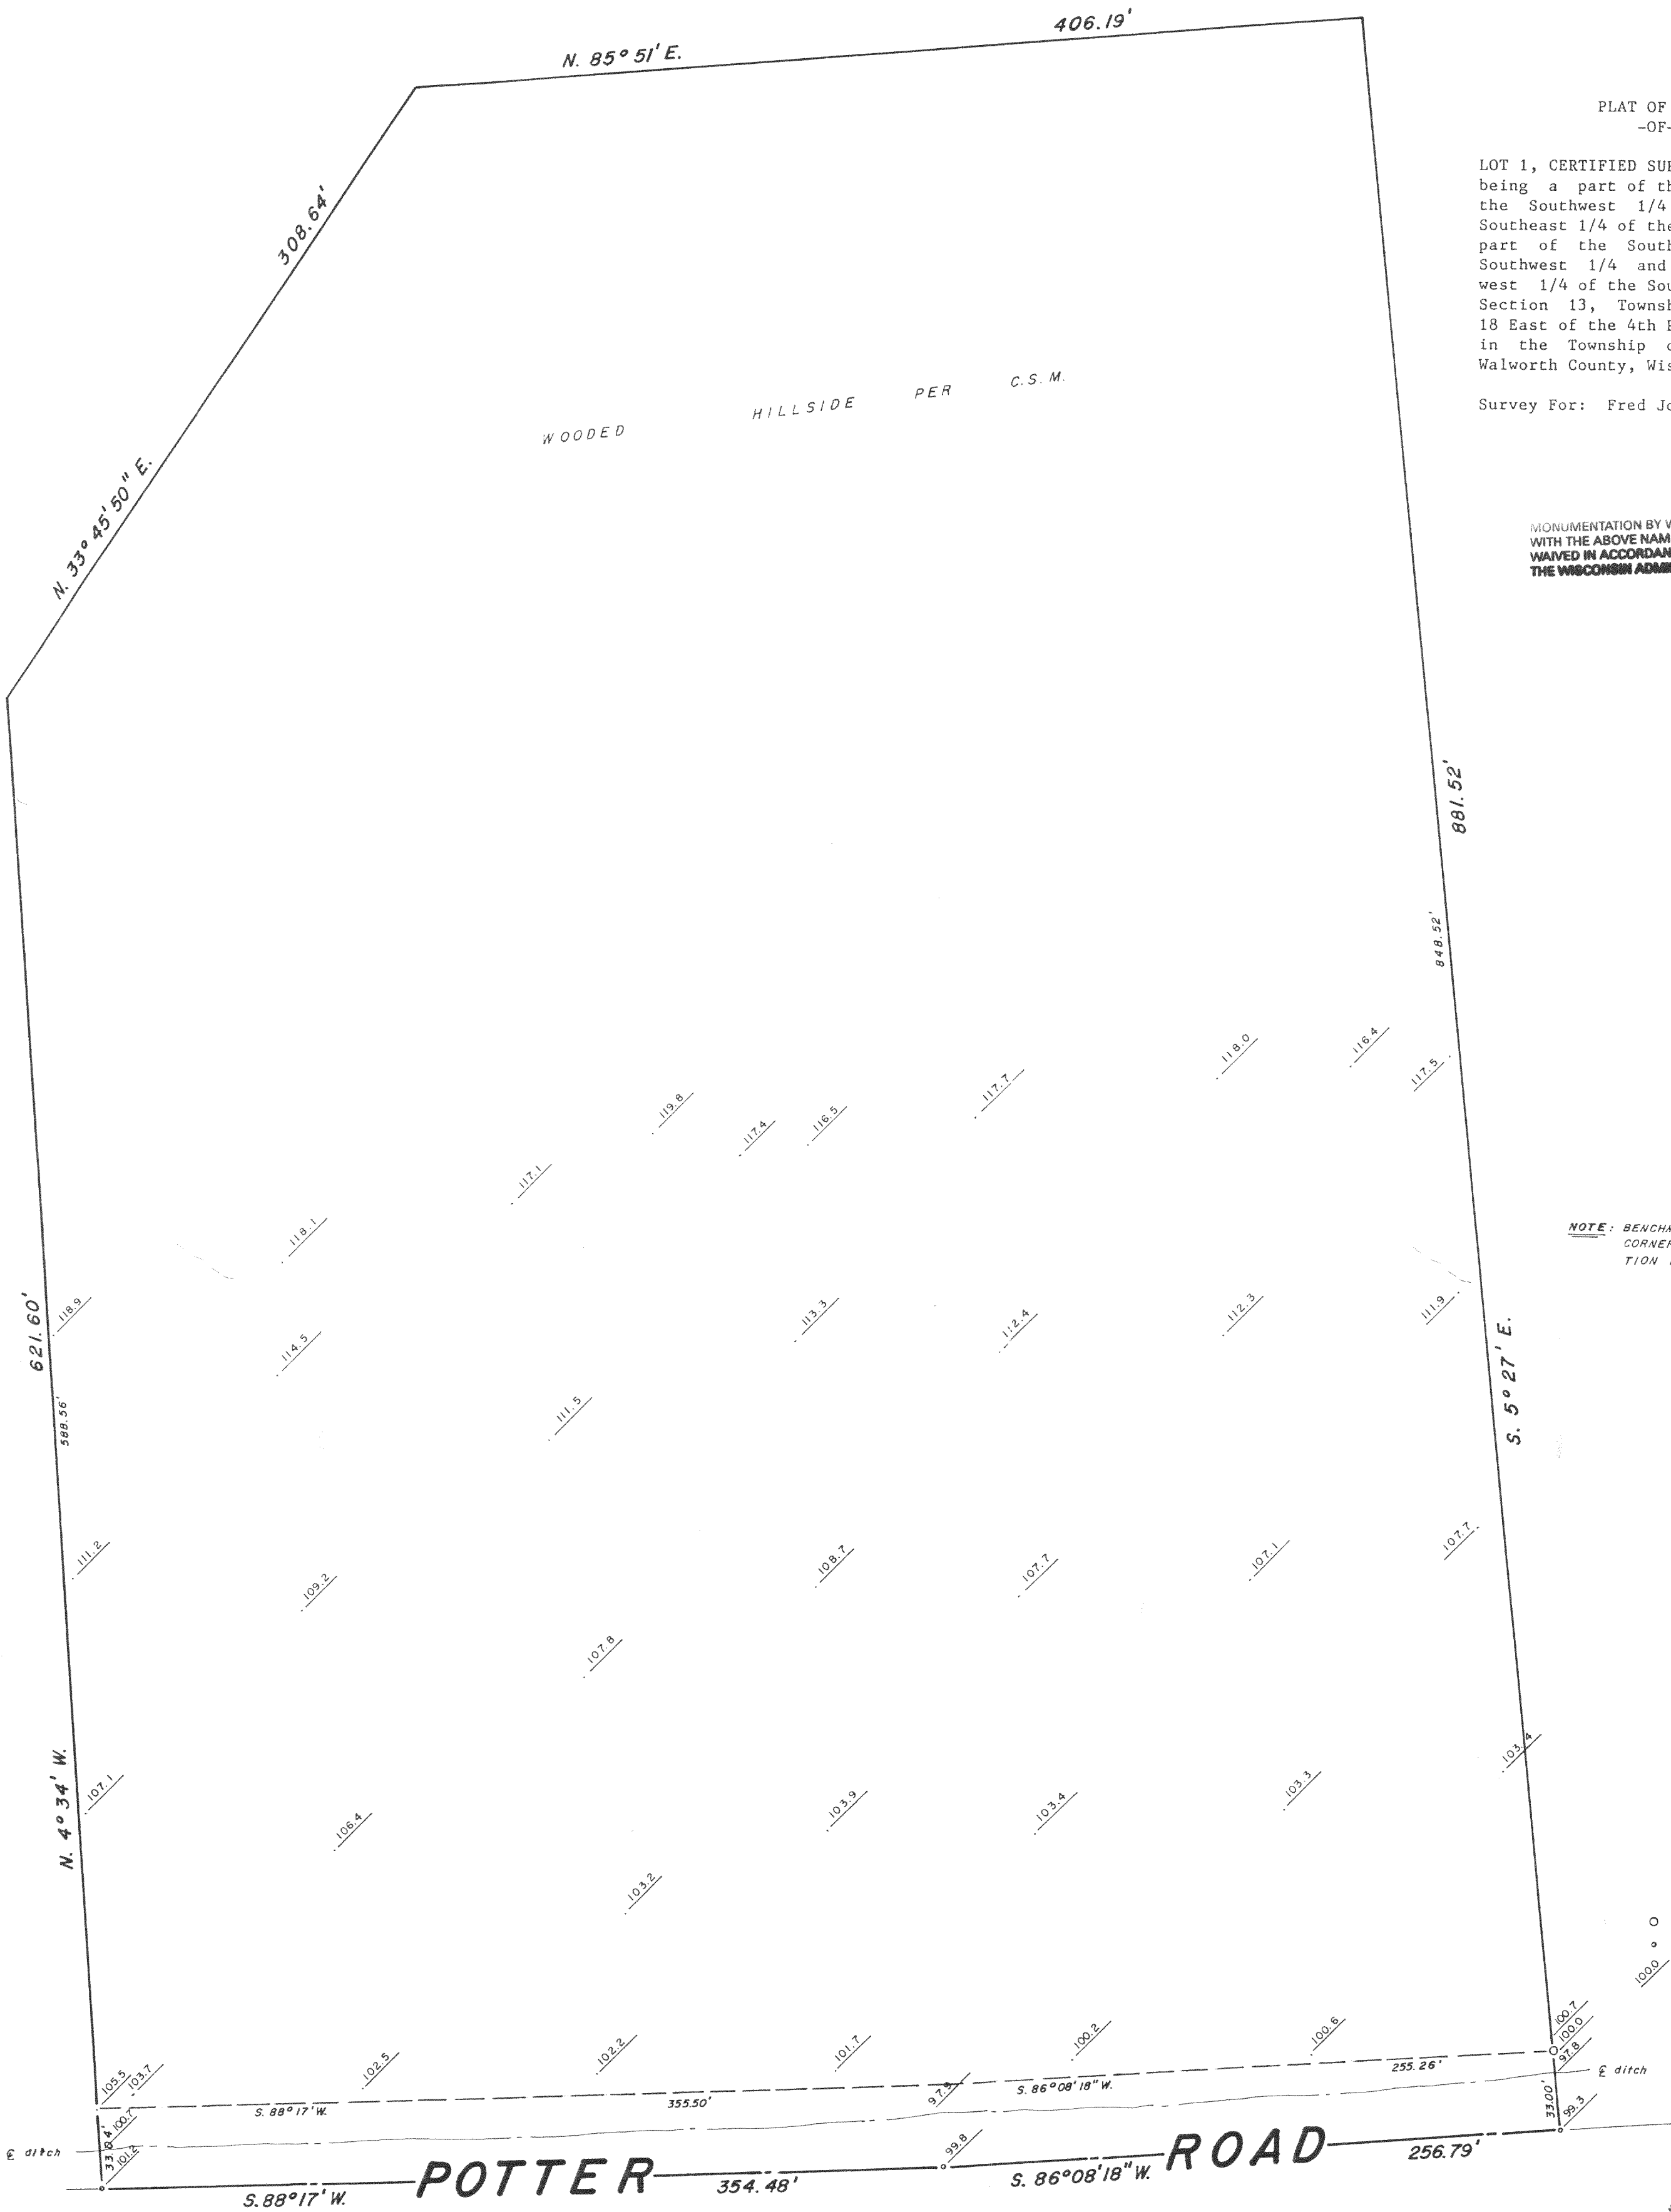


PLAT OF SURVEY
-OF-

LOT 1, CERTIFIED SURVEY MAP No. 1958, being a part of the Northeast 1/4 of the Southwest 1/4 and part of the Southeast 1/4 of the Southwest 1/4 and part of the Southwest 1/4 of the Southwest 1/4 and part of the Northwest 1/4 of the Southwest 1/4, all in Section 13, Township 3 North, Range 18 East of the 4th Principle Meridian, in the Township of Spring Prairie, Walworth County, Wisconsin.


Survey For: Fred Johnson

MONUMENTATION BY WRITTEN AGREEMENT WITH THE ABOVE NAMED CLIENT HAS BEEN WAIVED IN ACCORDANCE WITH A-E 7.01(2) OF THE WISCONSIN ADMINISTRATIVE CODE.

NOTE: BENCHMARK IS TOP OF PIPE AT S.E. CORNER OF PARCEL. ASSUMED ELEVATION IS 100.00

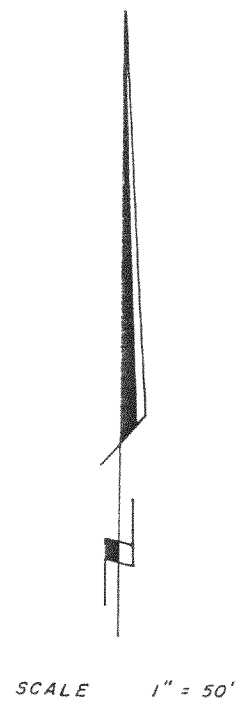


- LEGEND
- FOUND IRON PIPE
 - FOUND P.K. NAIL
 - 1000 EXISTING ELEVATION

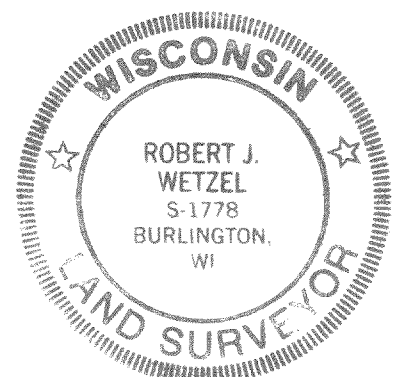

Robert J. Wetzel
ROBERT J. WETZEL
REGISTERED LAND SURVEYOR - 1778

SEPT. 15, 1990
DATE

404
JOB NUMBER

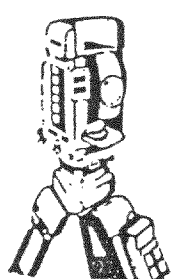

B.W. SURVEYING
Land Surveys
Mapping And Planning
35117 Academy Road
Burlington, Wisconsin 53105
(414) 534-4109

